


PROJECT REFERENCE NO. R-2237B	SHEET NO. 31
RW SHEET NO.	
ROADWAY DESIGN ENGINEER	HYDRAULICS ENGINEER
INCOMPLETE PLANS DO NOT USE FOR R/W ACQUISITION PRELIMINARY PLANS DO NOT USE FOR CONSTRUCTION	

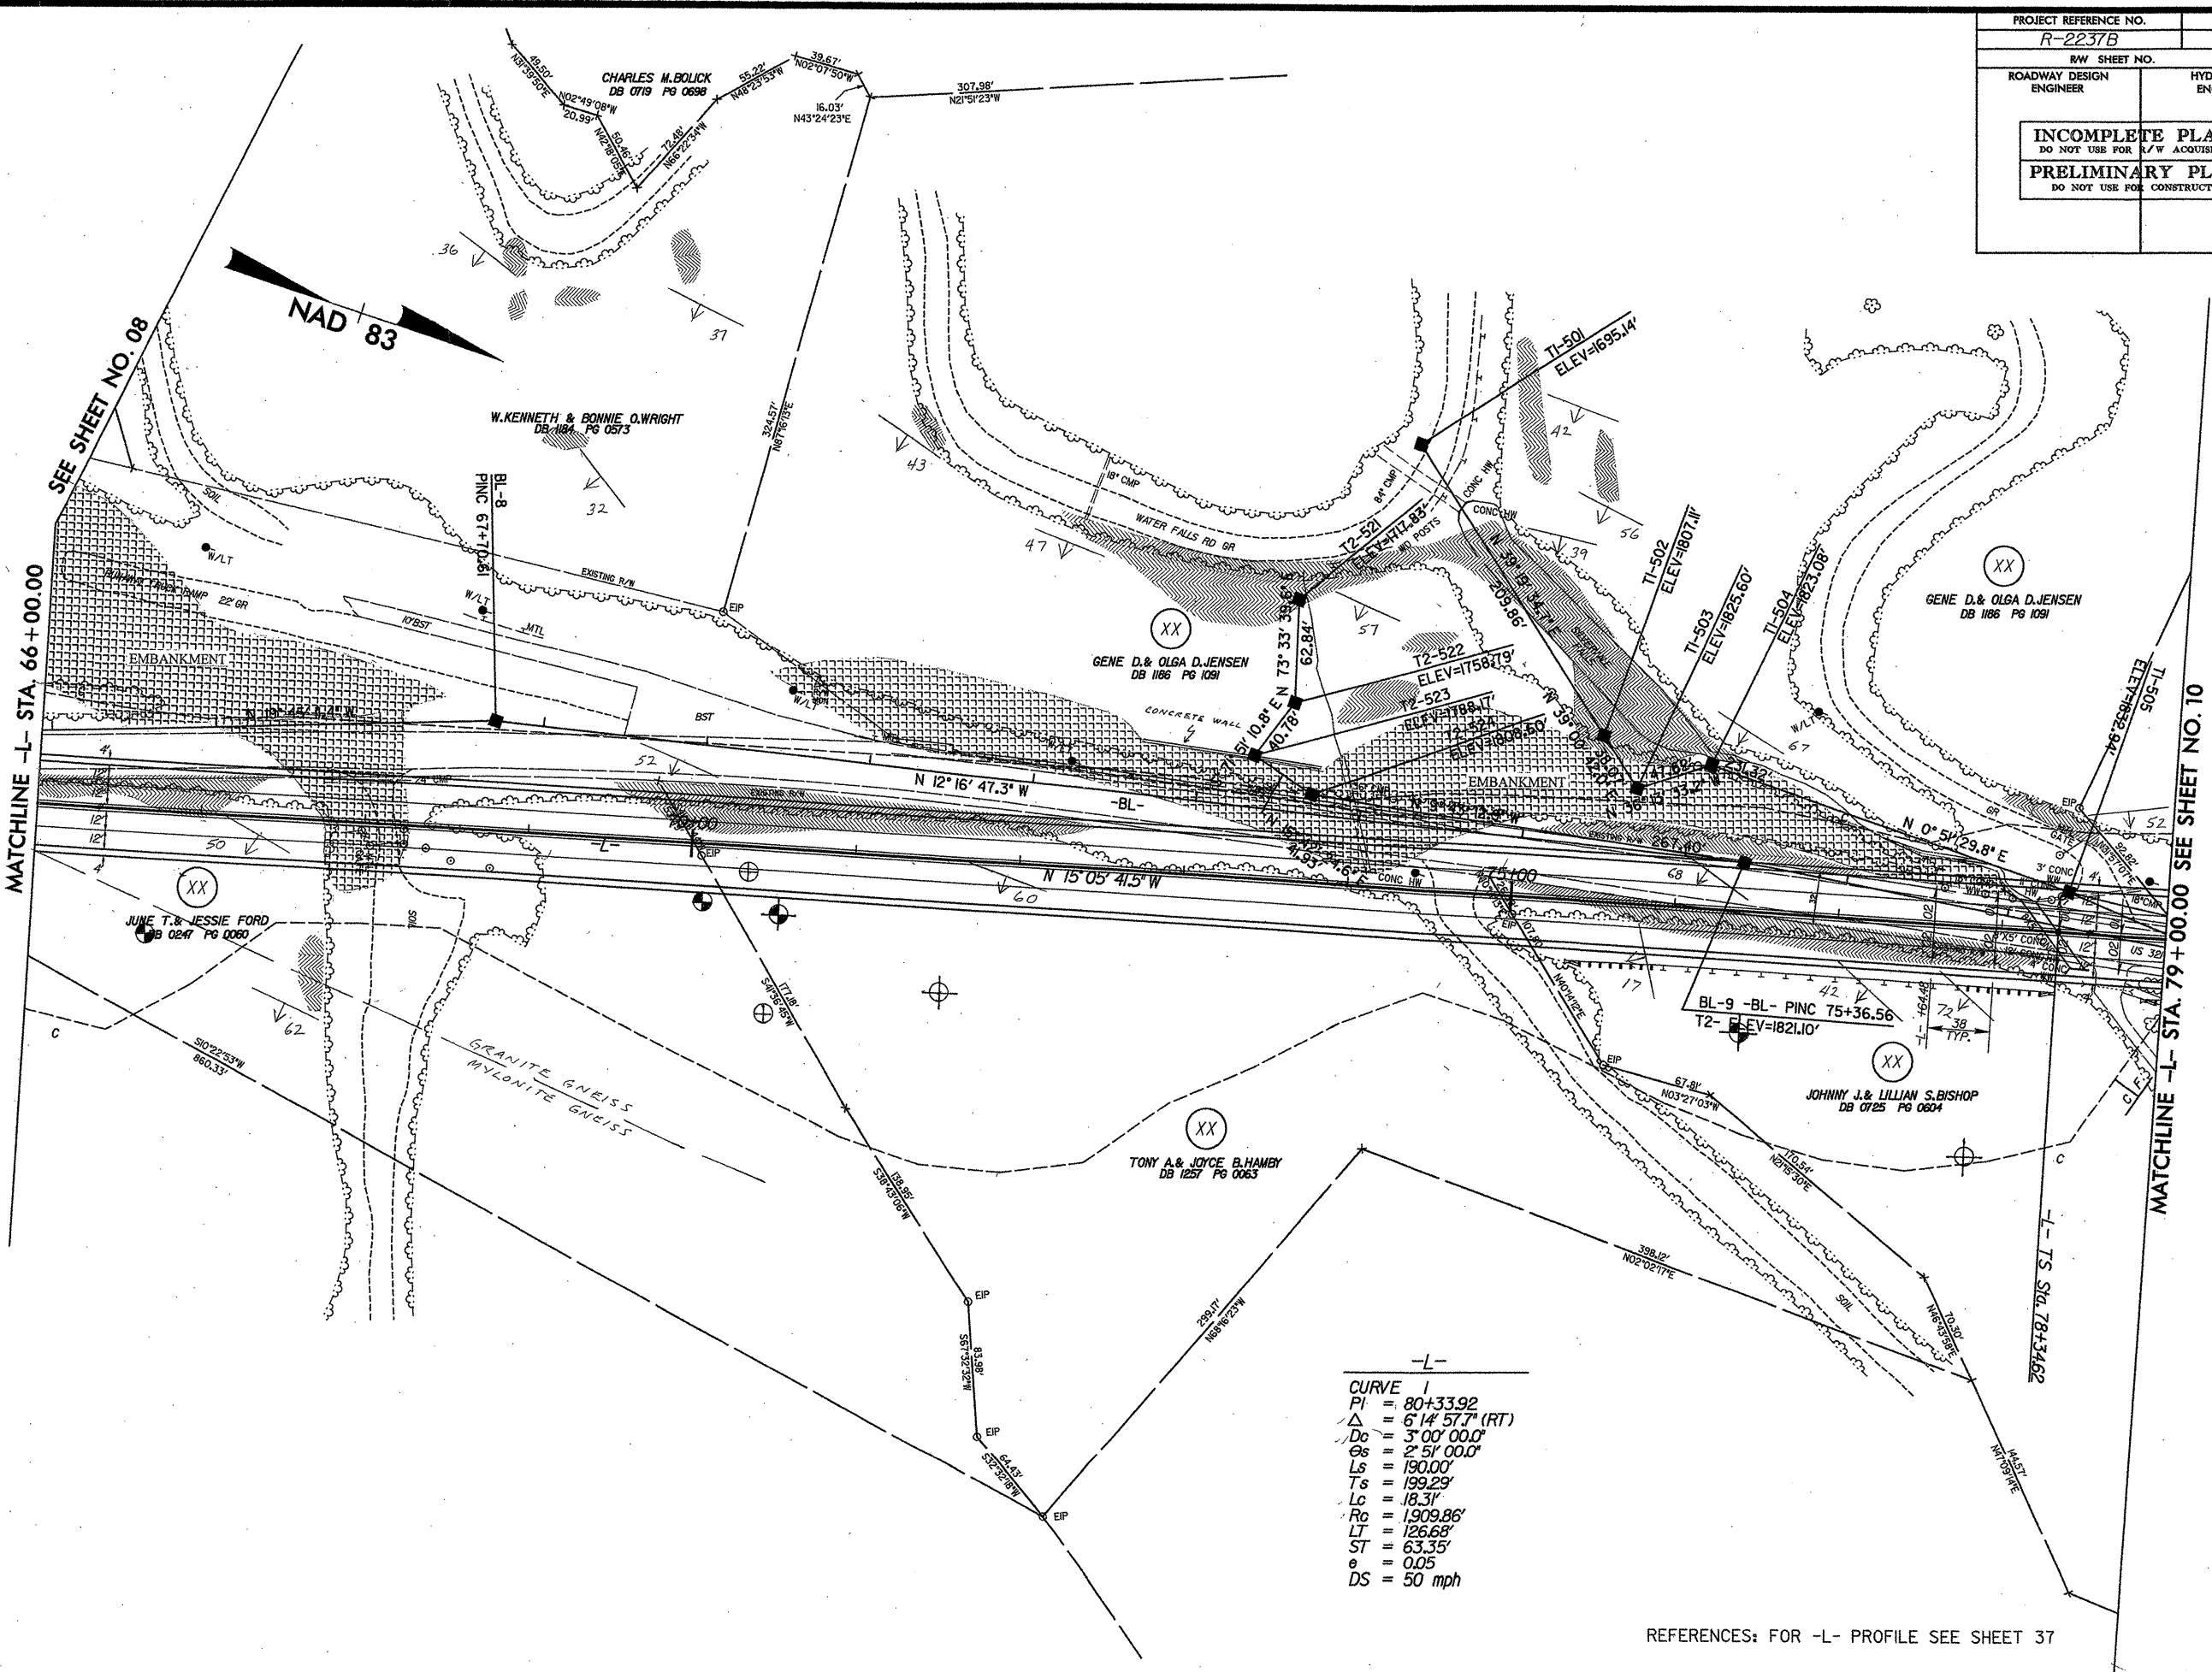

-L-

CURVE	1
PI	= 80+33.92
Δ	= 6°14'57.7" (RT)
Dc	= 3'00'00.0"
Os	= 2'51'00.0"
Ls	= 190.00'
Ts	= 199.29'
Lc	= 18.31'
Rc	= 1909.86'
LT	= 126.68'
ST	= 63.35'
e	= 0.05
DS	= 50 mph

REFERENCES: FOR -L- PROFILE SEE SHEET 37

REVISIONS

8/17/99
01/08/2002
11:38:54 AM
C:\p1\work\2237B\2237B.dwg