
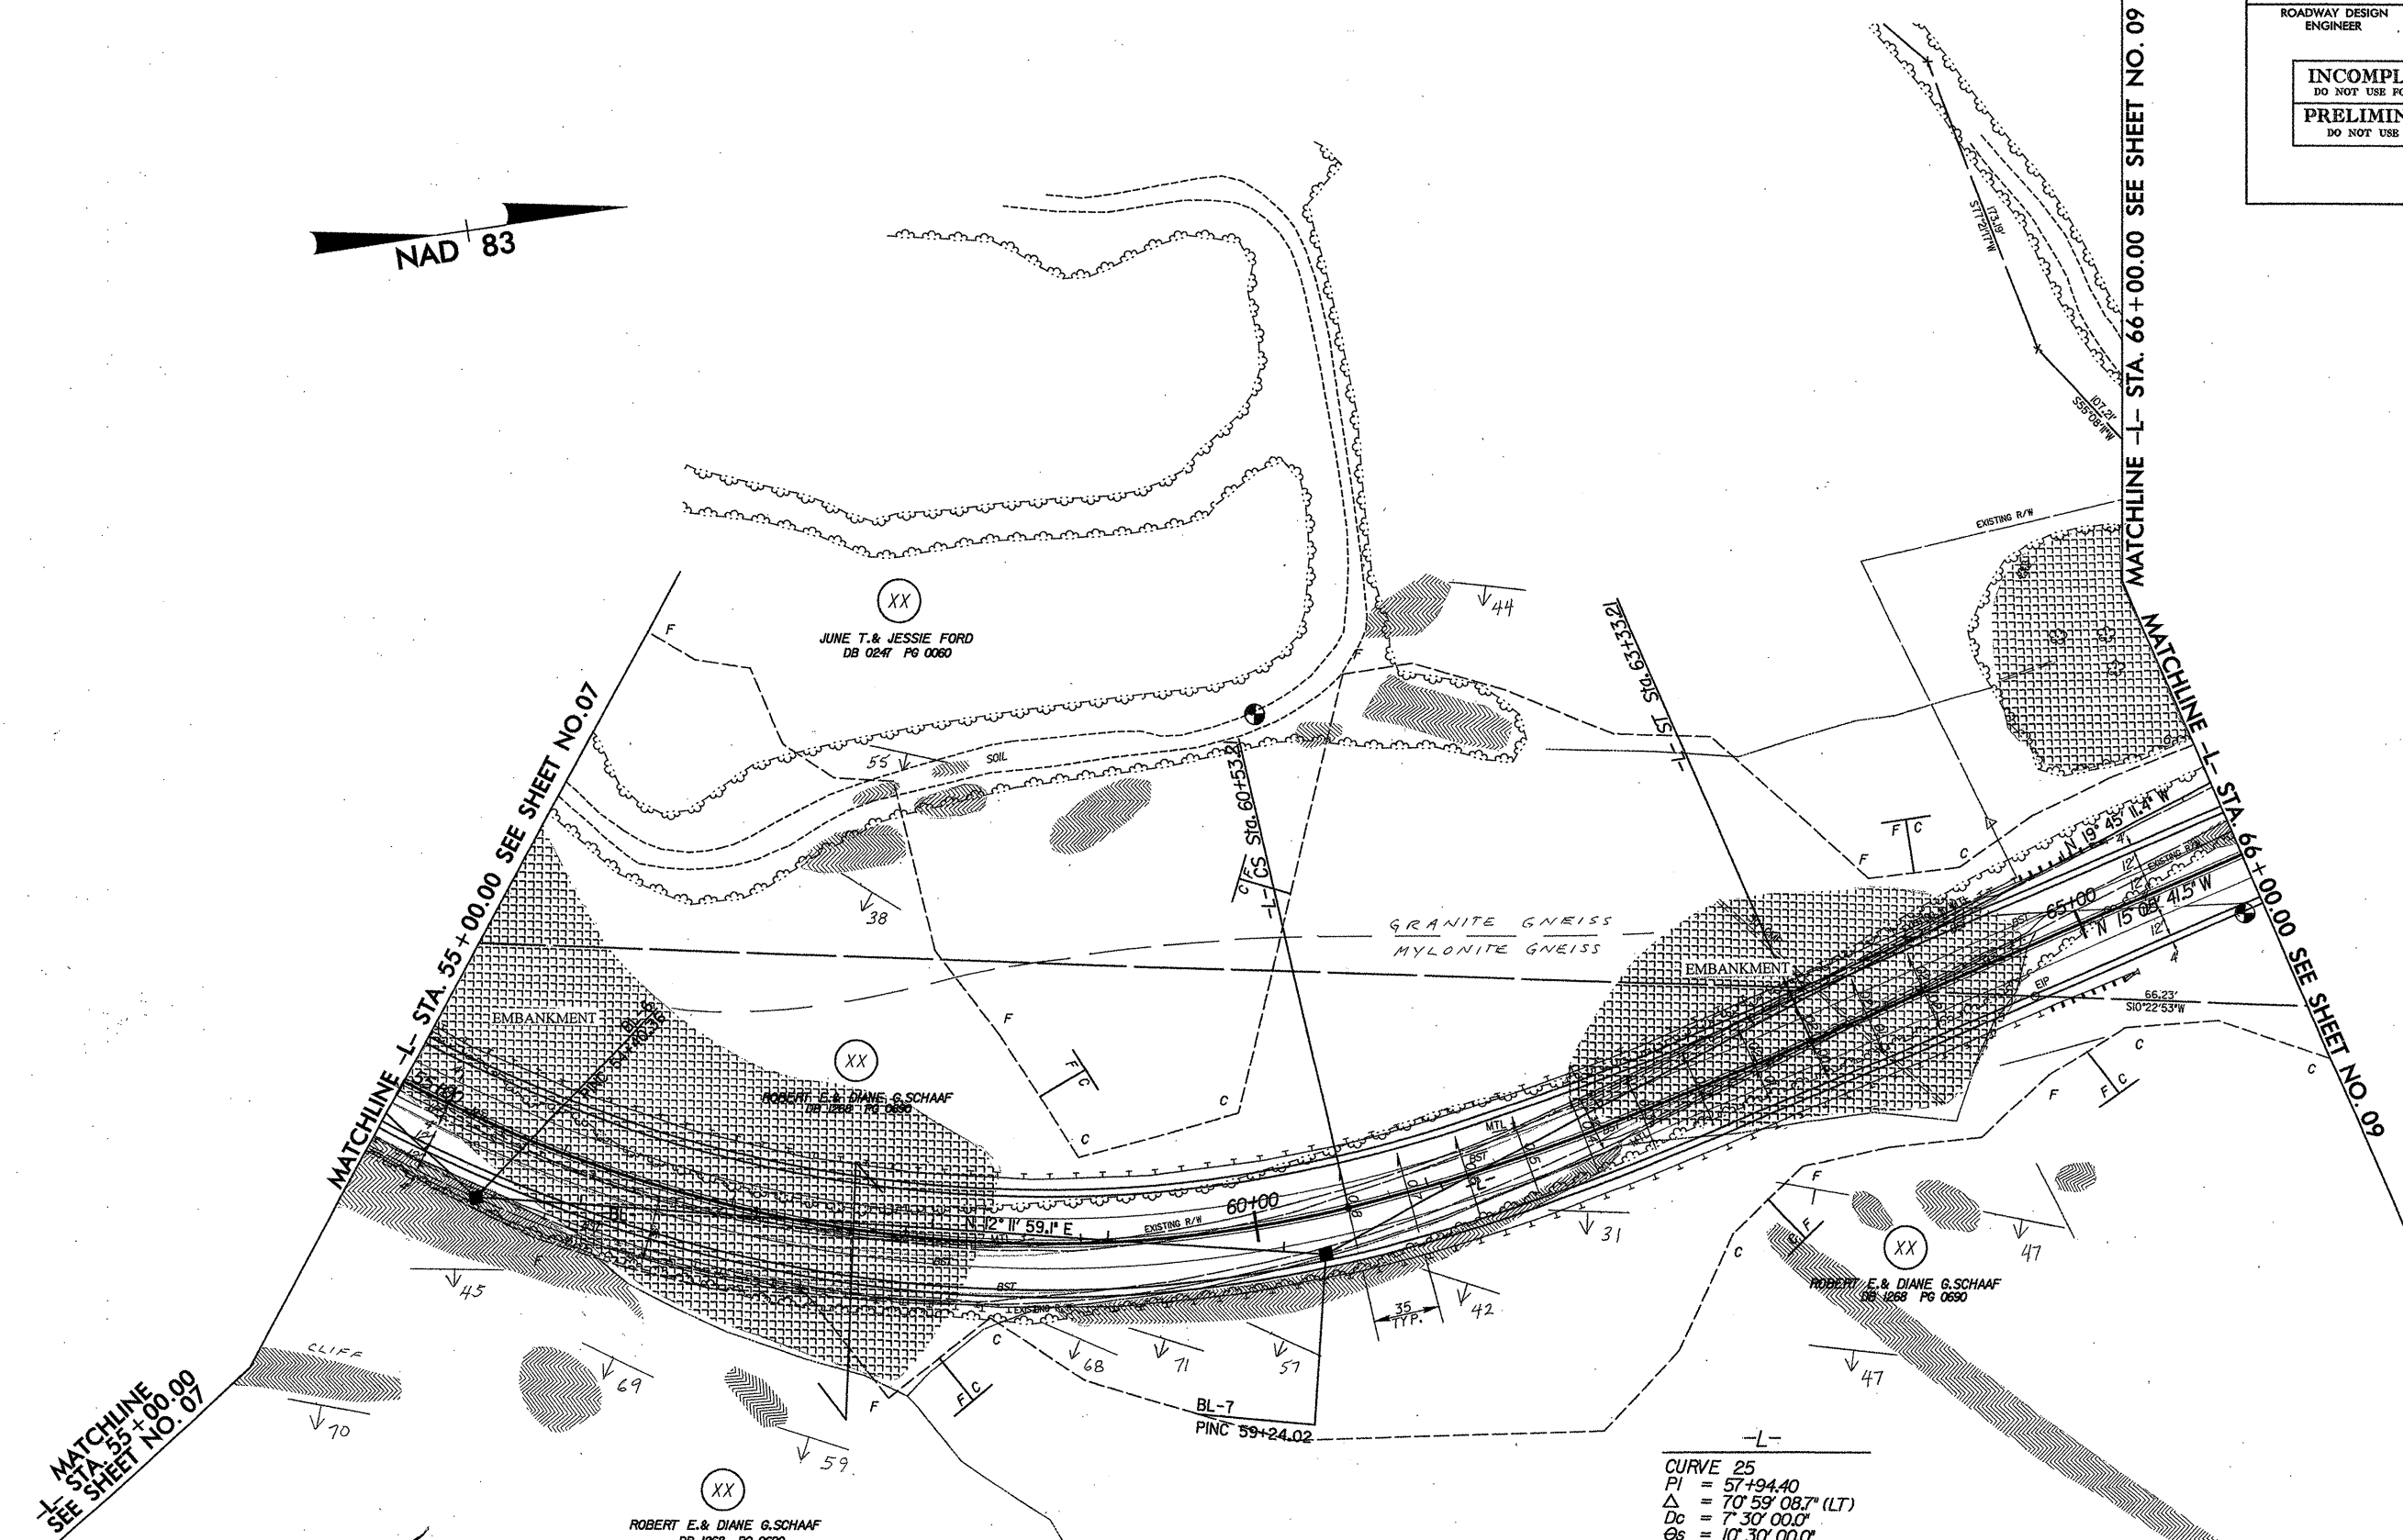


PROJECT REFERENCE NO. R-2237B	SHEET NO. 30
RAW SHEET NO.	
ROADWAY DESIGN ENGINEER	HYDRAULICS ENGINEER
INCOMPLETE PLANS DO NOT USE FOR R/W ACQUISITION PRELIMINARY PLANS DO NOT USE FOR CONSTRUCTION	

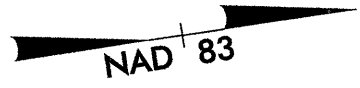

-L-

CURVE 25
 PI = 57+94.40
 $\Delta = 70^\circ 59' 08.7''$ (LT)
 Dc = 7' 30' 00.0"
 $\Theta_s = 10^\circ 30' 00.0''$
 Ls = 280.00'
 Ts = 687.66'
 Lc = 666.48'
 Rc = 763.94'
 LT = 187.00'
 ST = 93.63'
 e = 0.08
 DS = 50 mph

REFERENCES: FOR -L- PROFILE SEE SHEET 36

REVISIONS

8/17/99
9/18/2002
04:55:53 PM
A:\Projects\2237B\2237B.dwg