
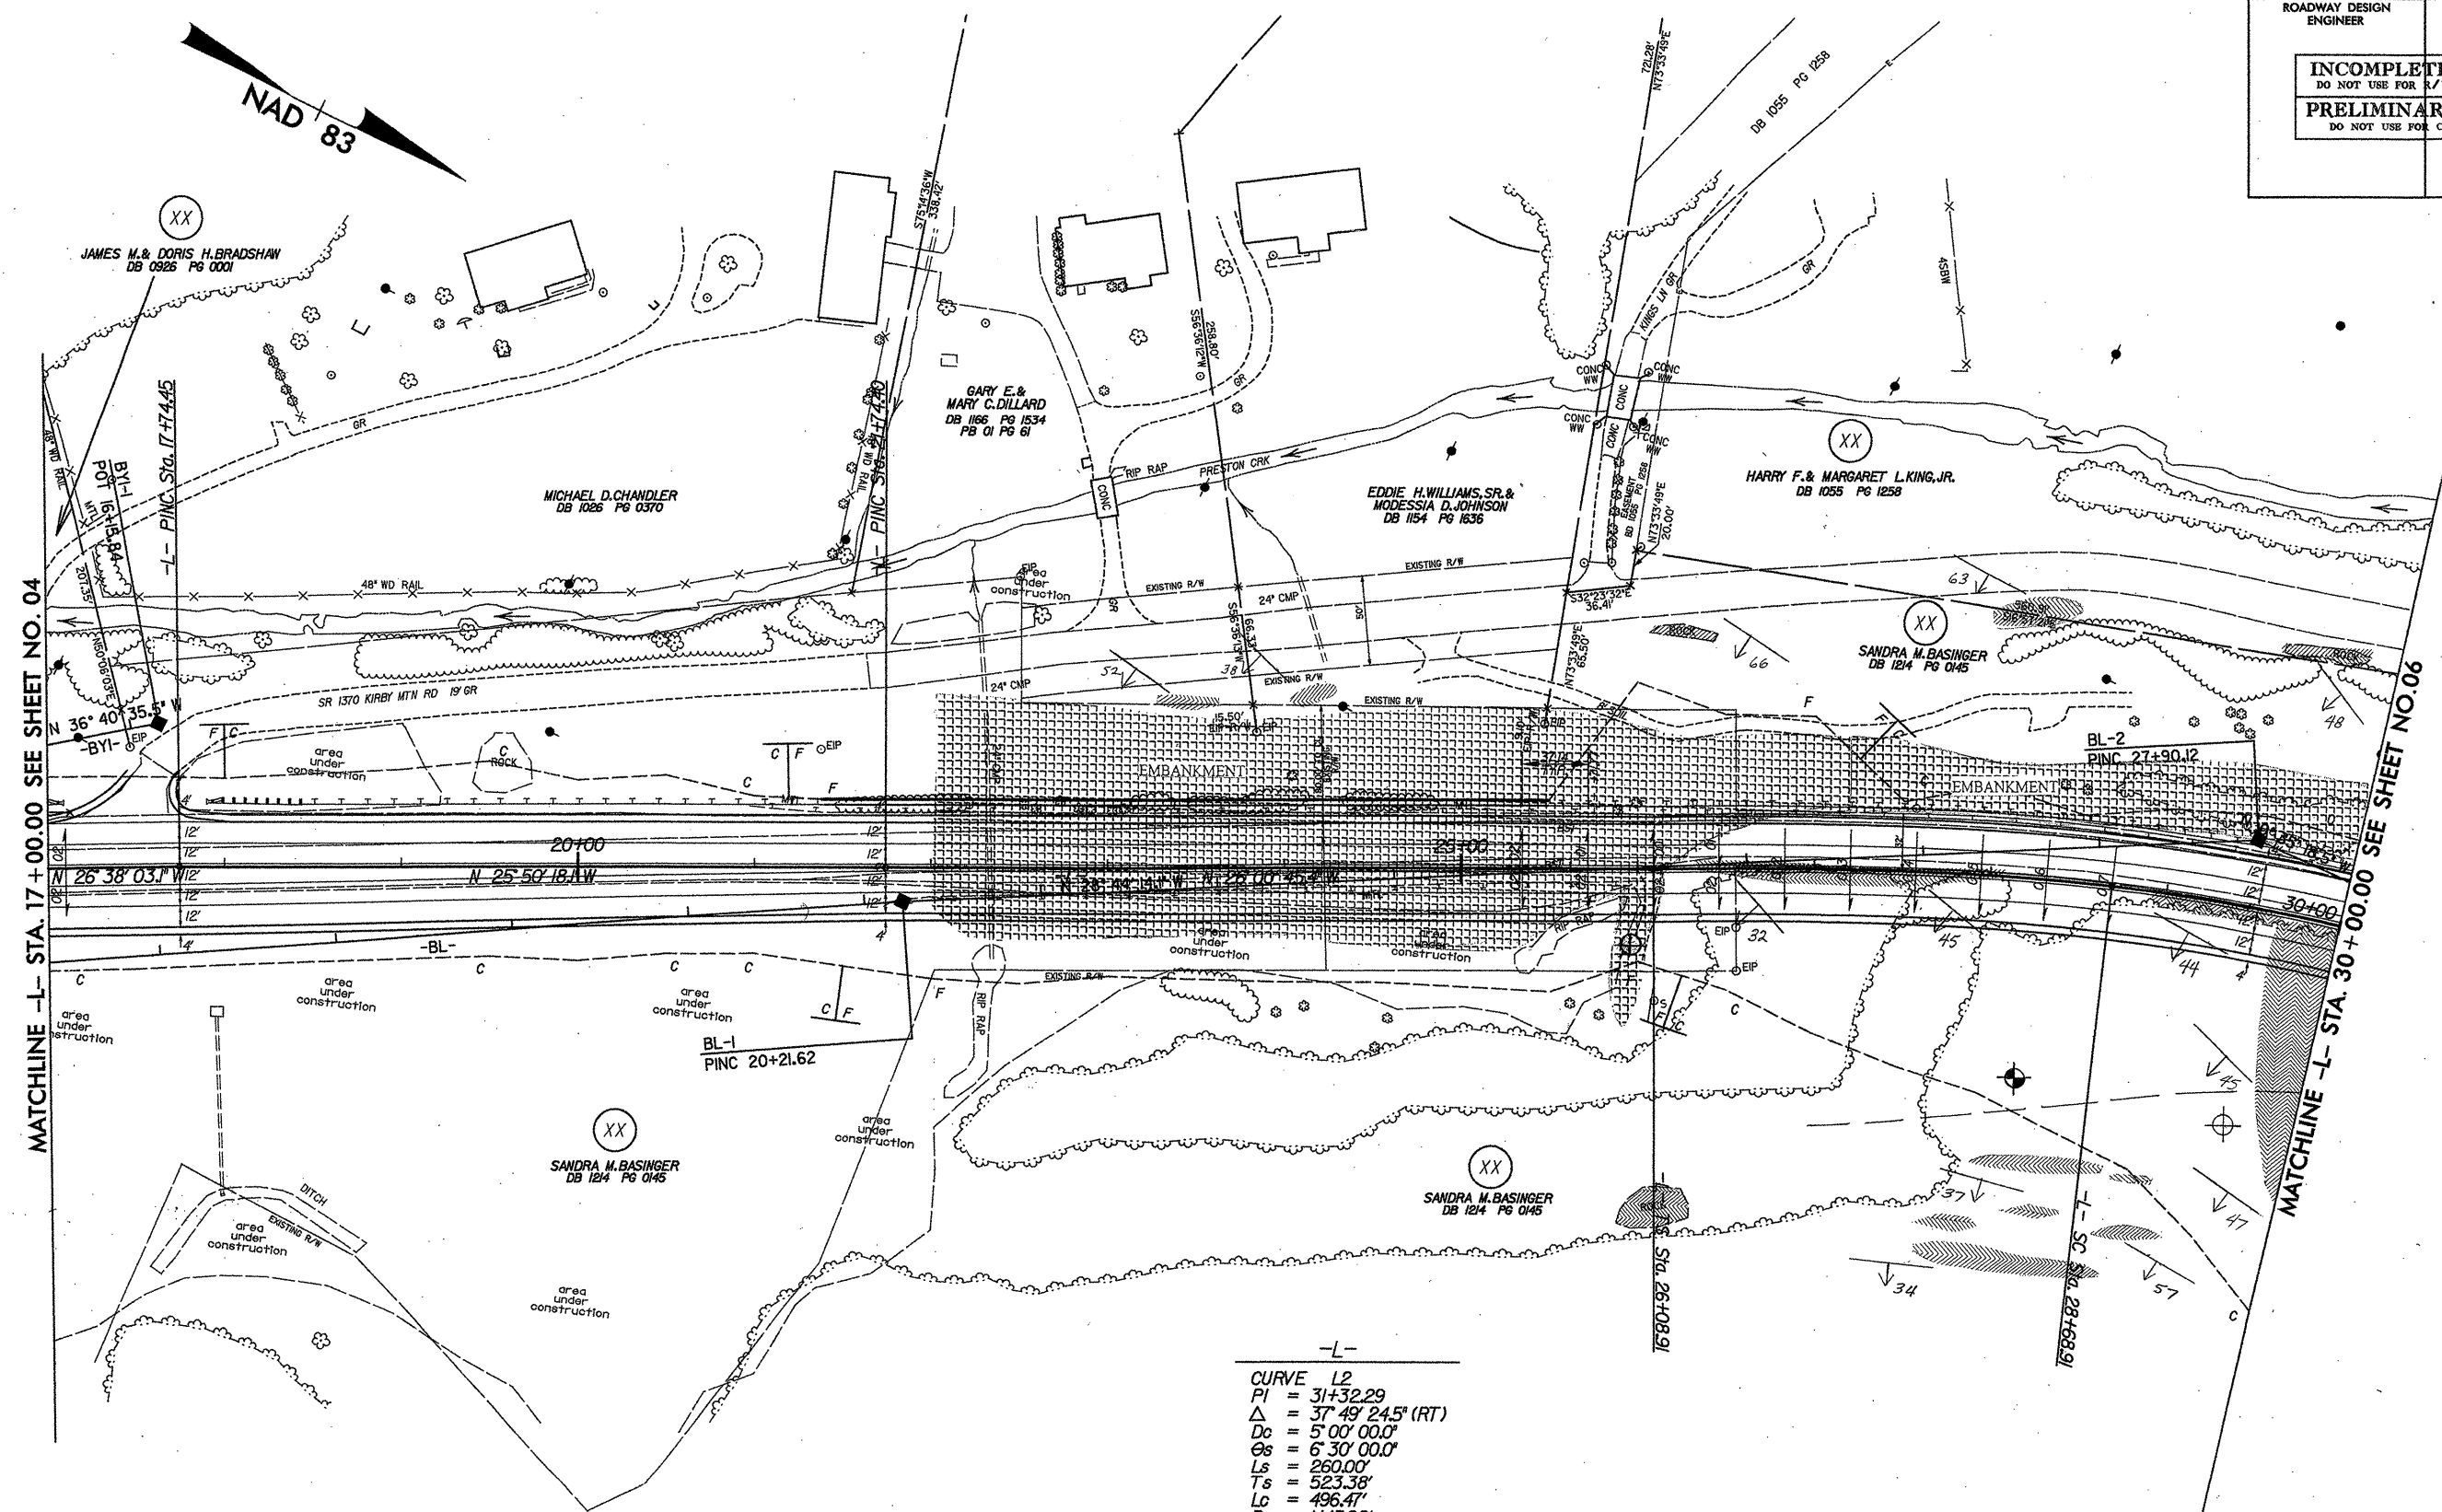


PROJECT REFERENCE NO. R-2237B	SHEET NO. 77
RW SHEET NO.	
ROADWAY DESIGN ENGINEER	HYDRAULICS ENGINEER
<b>INCOMPLETE PLANS</b> DO NOT USE FOR R/W ACQUISITION <b>PRELIMINARY PLANS</b> DO NOT USE FOR CONSTRUCTION	

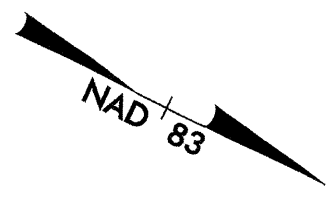

-L-

CURVE L2  
 PI = 31+32.29  
 $\Delta$  = 37° 49' 24.5" (RT)  
 Dc = 5' 00" 00.0"  
 Os = 6' 30" 00.0"  
 Ls = 260.00'  
 Ts = 523.38'  
 Lc = 496.47'  
 Rc = 1,145.92'  
 LT = 17.345'  
 ST = 86.77'  
 e = 0.07  
 DS = 50 mph

REFERENCES: FOR -L- PROFILE SEE SHEET 33

REVISIONS

8/17/99

01/08/2002  
11:38:14 AM  
C:\p01\2237B\Drawings\77.dwg