




Rev. 12/12/08

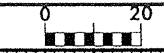

PROJ. REFERENCE NO. R-2237B SHEET NO. 413

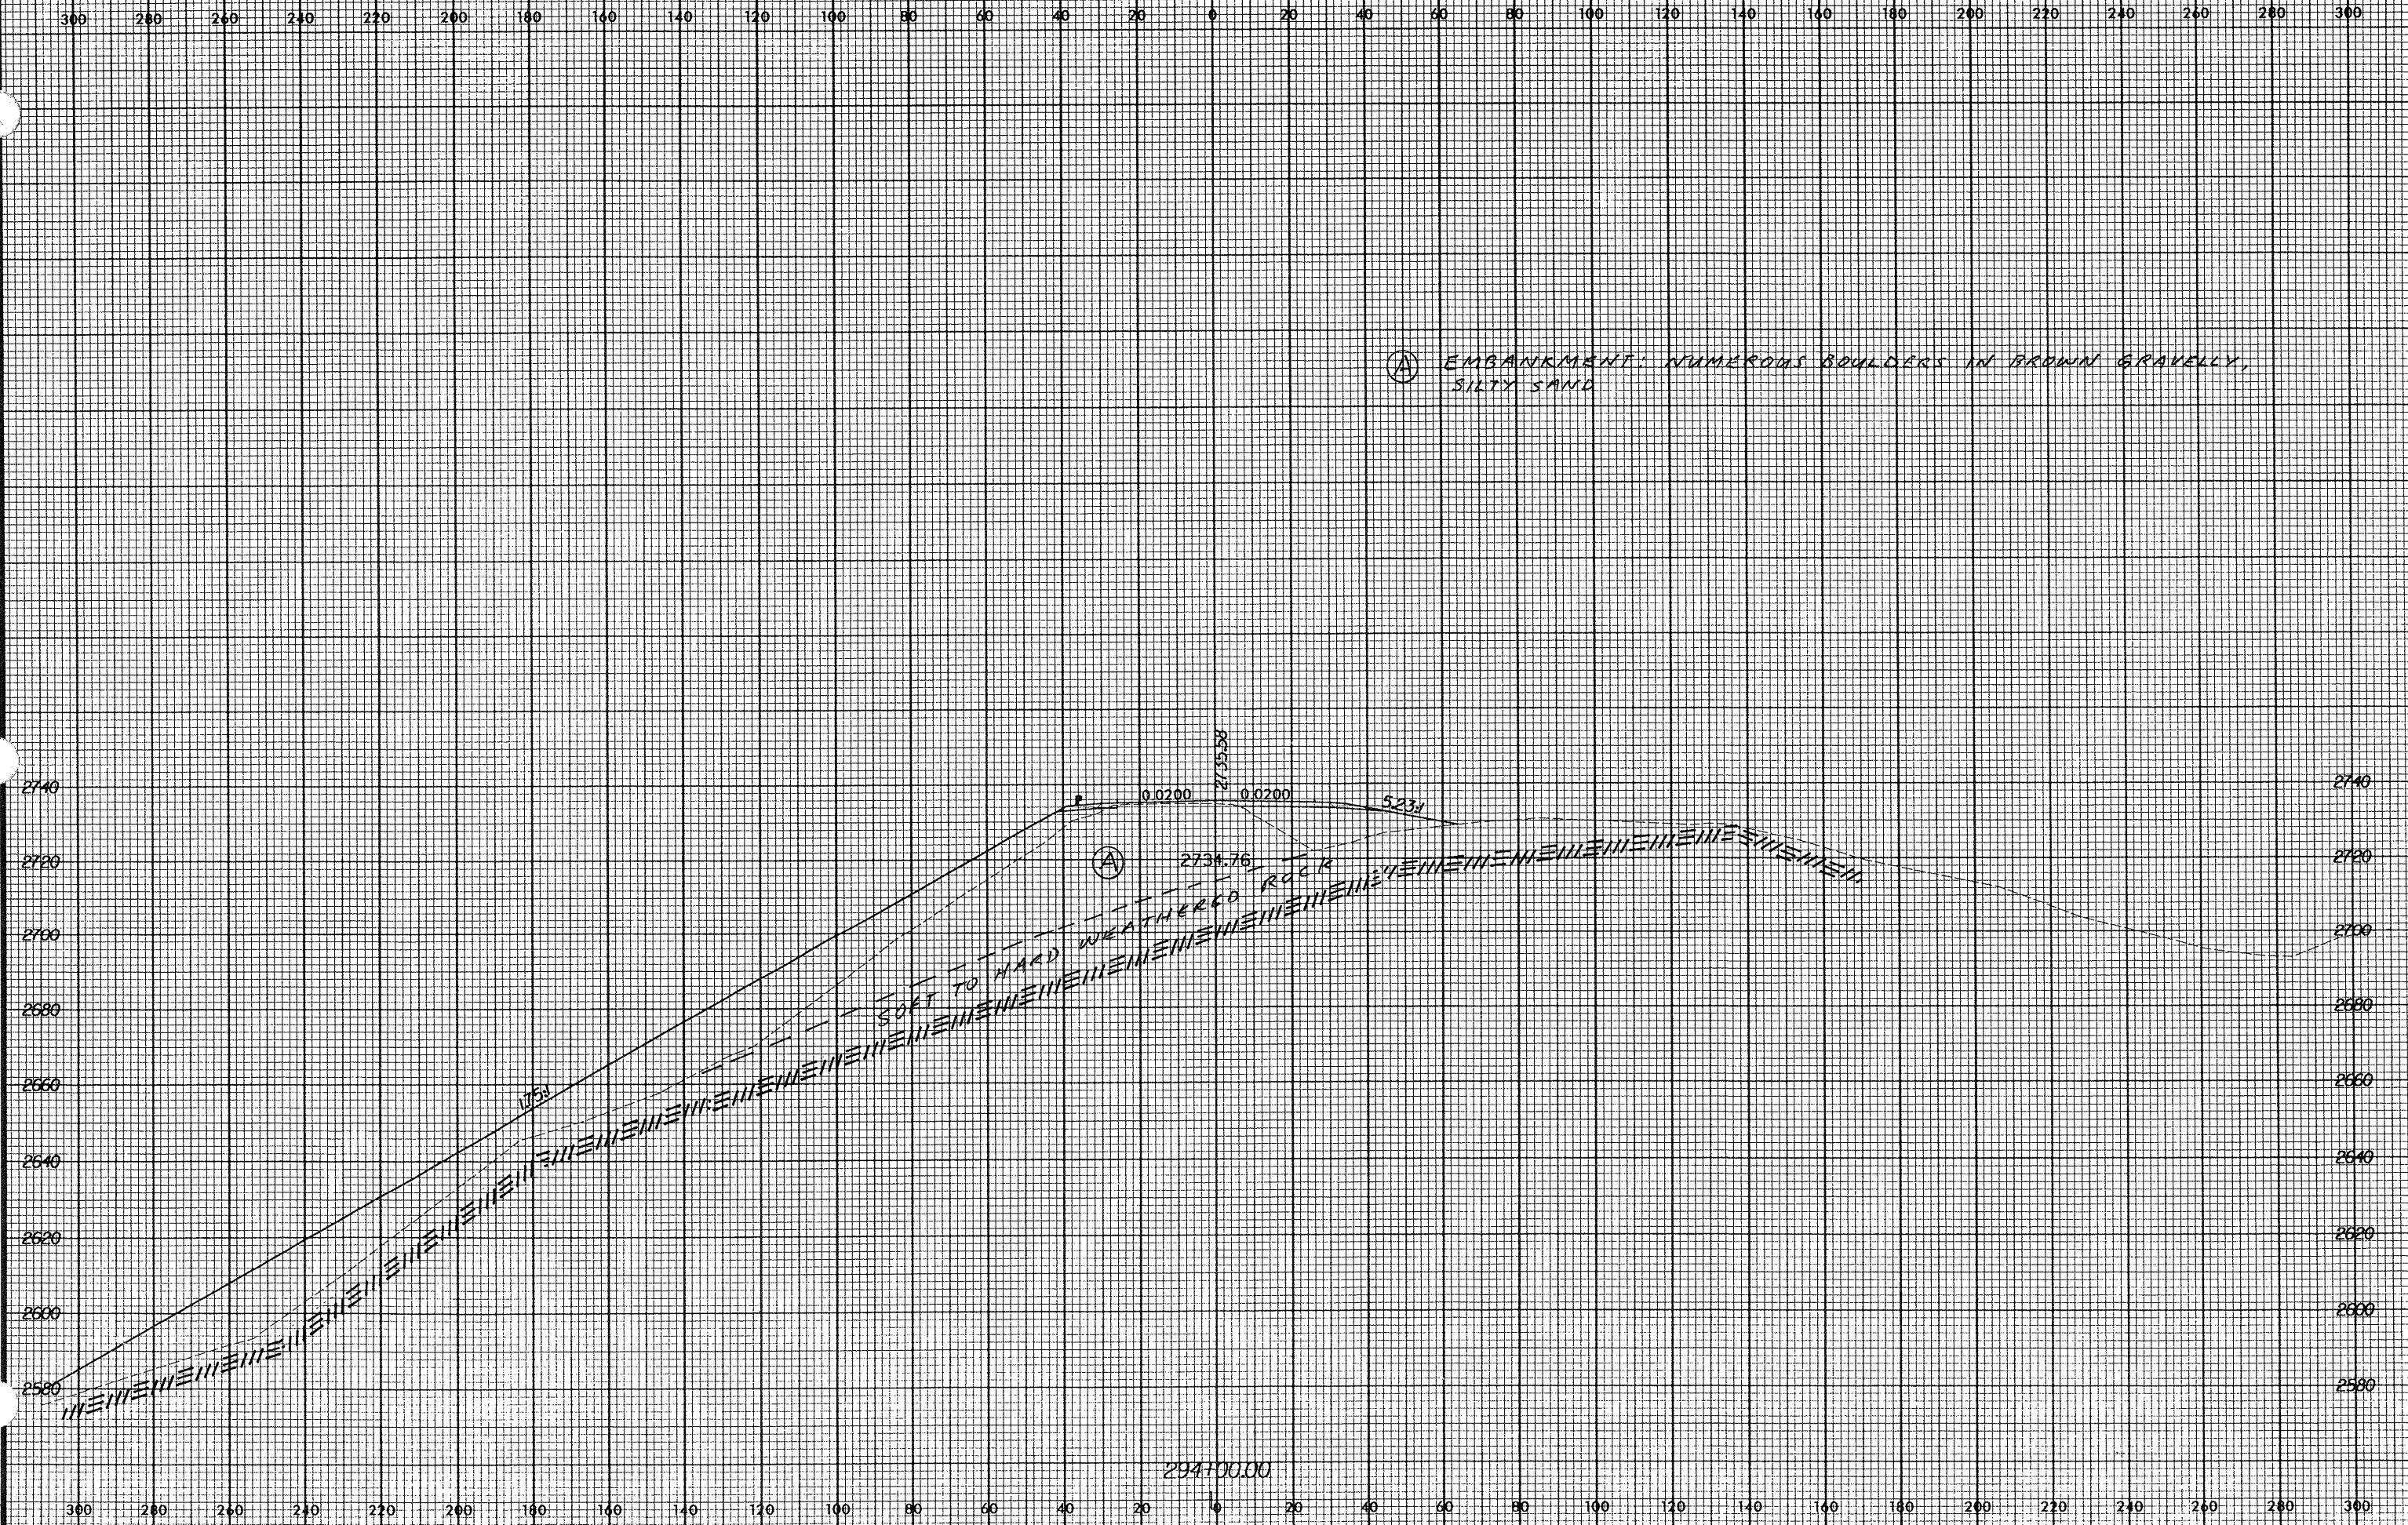

(A) EMBANKMENT: NUMEROUS BOULDERS IN BROWN GRAVELLY, SILTY SAND

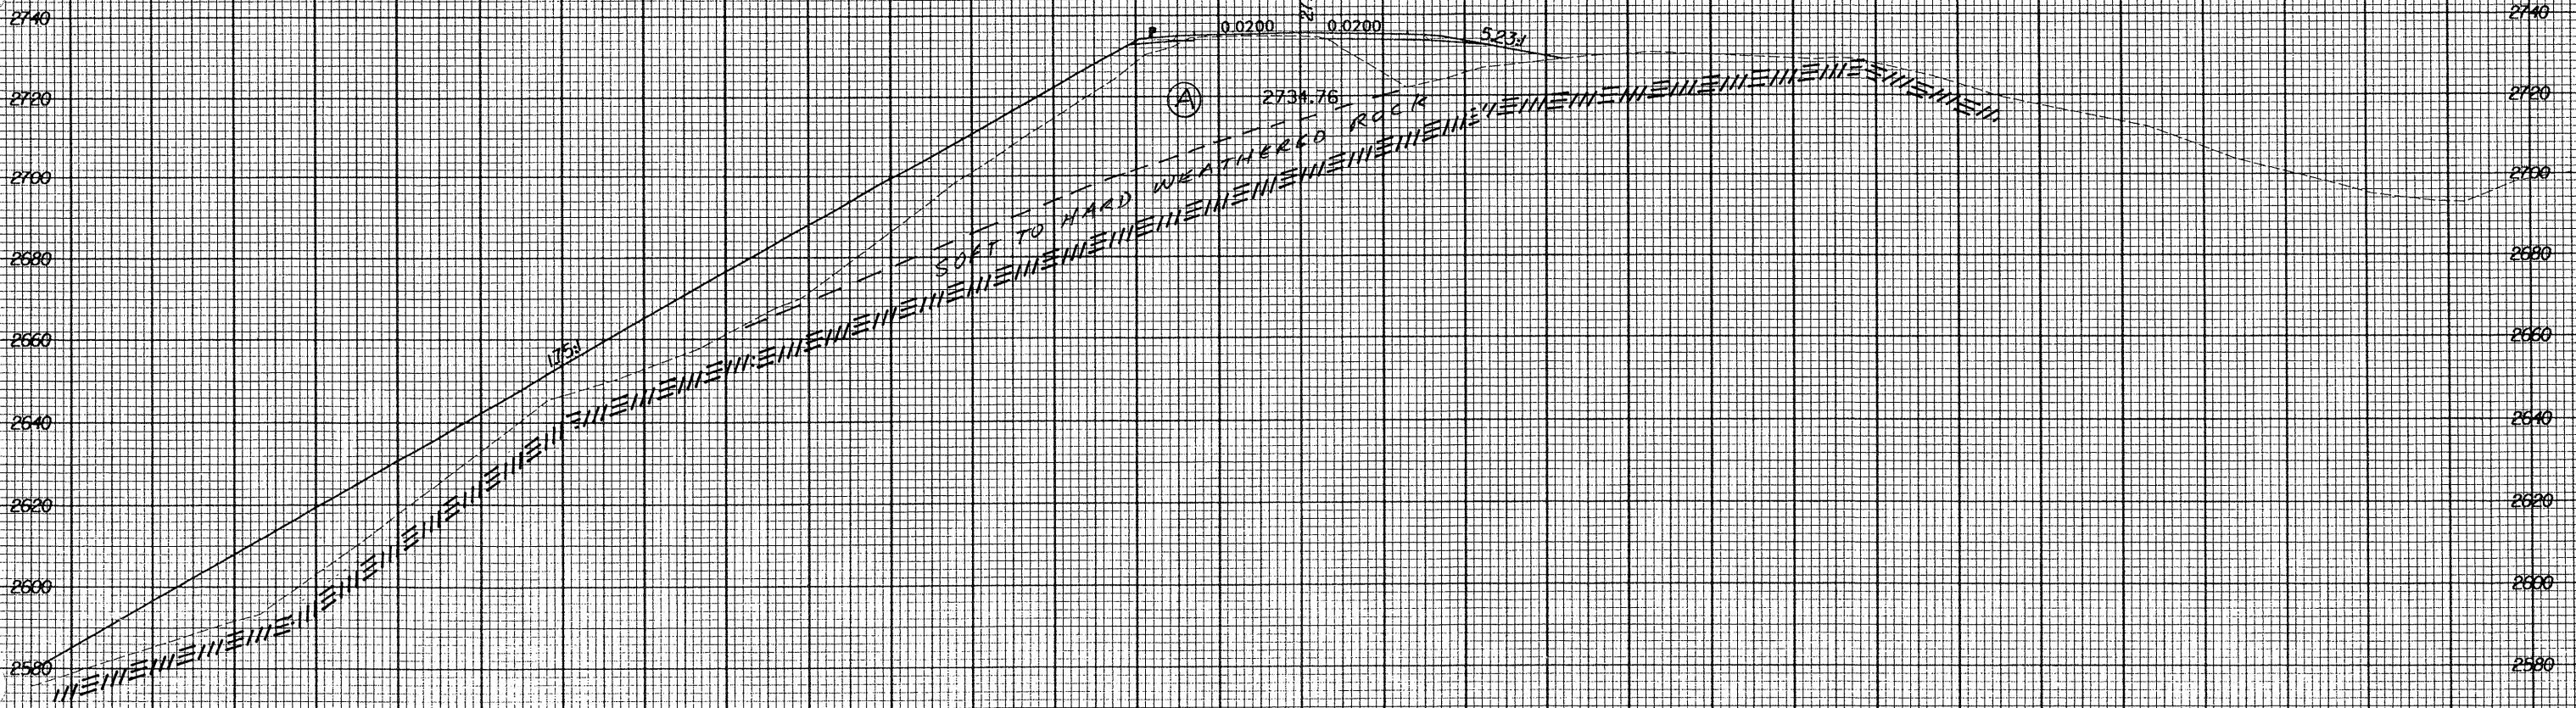

SOFT TO HARD WEATHERED ROCK

294100.00

10 AUG 200 10:54:10 AM