

Rev. 12/12/08


0 20

PROJ. REFERENCE NO.
R-2237B

SHEET NO.
412

300 280 260 240 220 200 180 160 140 120 100 80 60 40 20 0 20 40 60 80 100 120 140 160 180 200 220 240 260 280 300

(A) BOULDERY EMBANKMENT

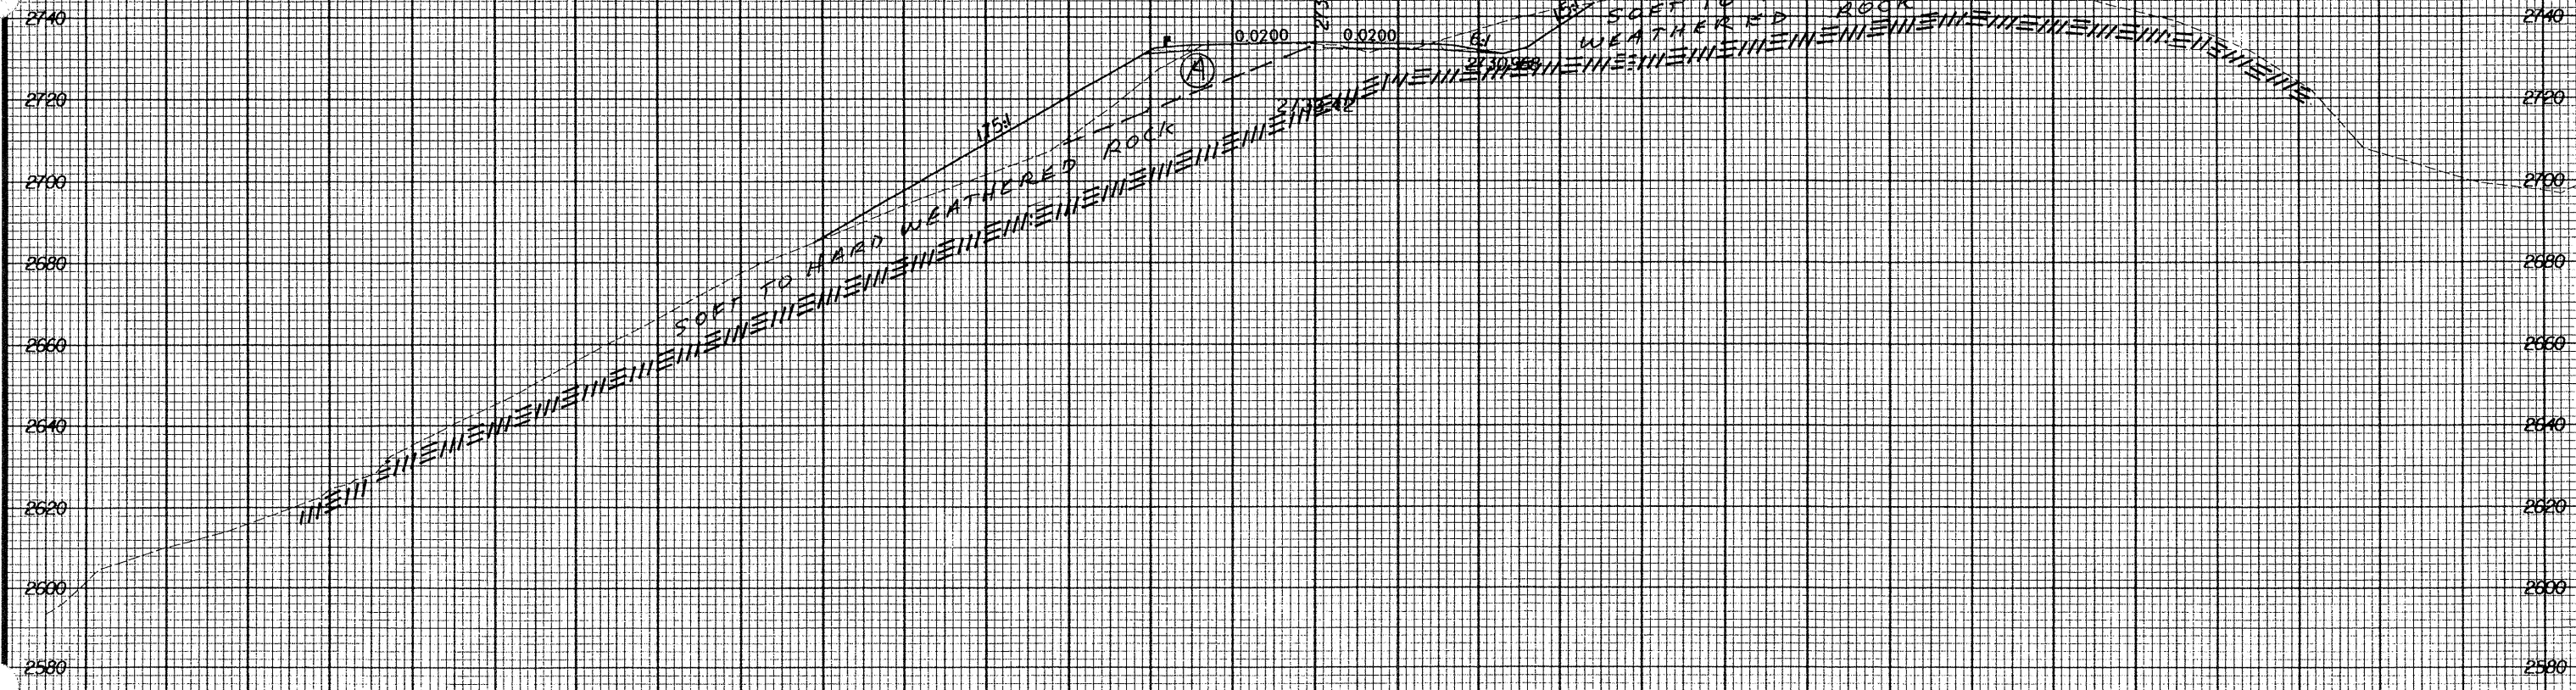

293750.00

300 280 260 240 220 200 180 160 140 120 100 80 60 40 20 0 20 40 60 80 100 120 140 160 180 200 220 240 260 280 300

C:\AUC_200\10154906\10154906.dwg