


Rev. 12/12/02



PROJ. REFERENCE NO.
R-2237B

SHEET NO.
395

300 280 260 240 220 200 180 160 140 120 100 80 60 40 20 0 20 40 60 80 100 120 140 160 180 200 220 240 260 280 300

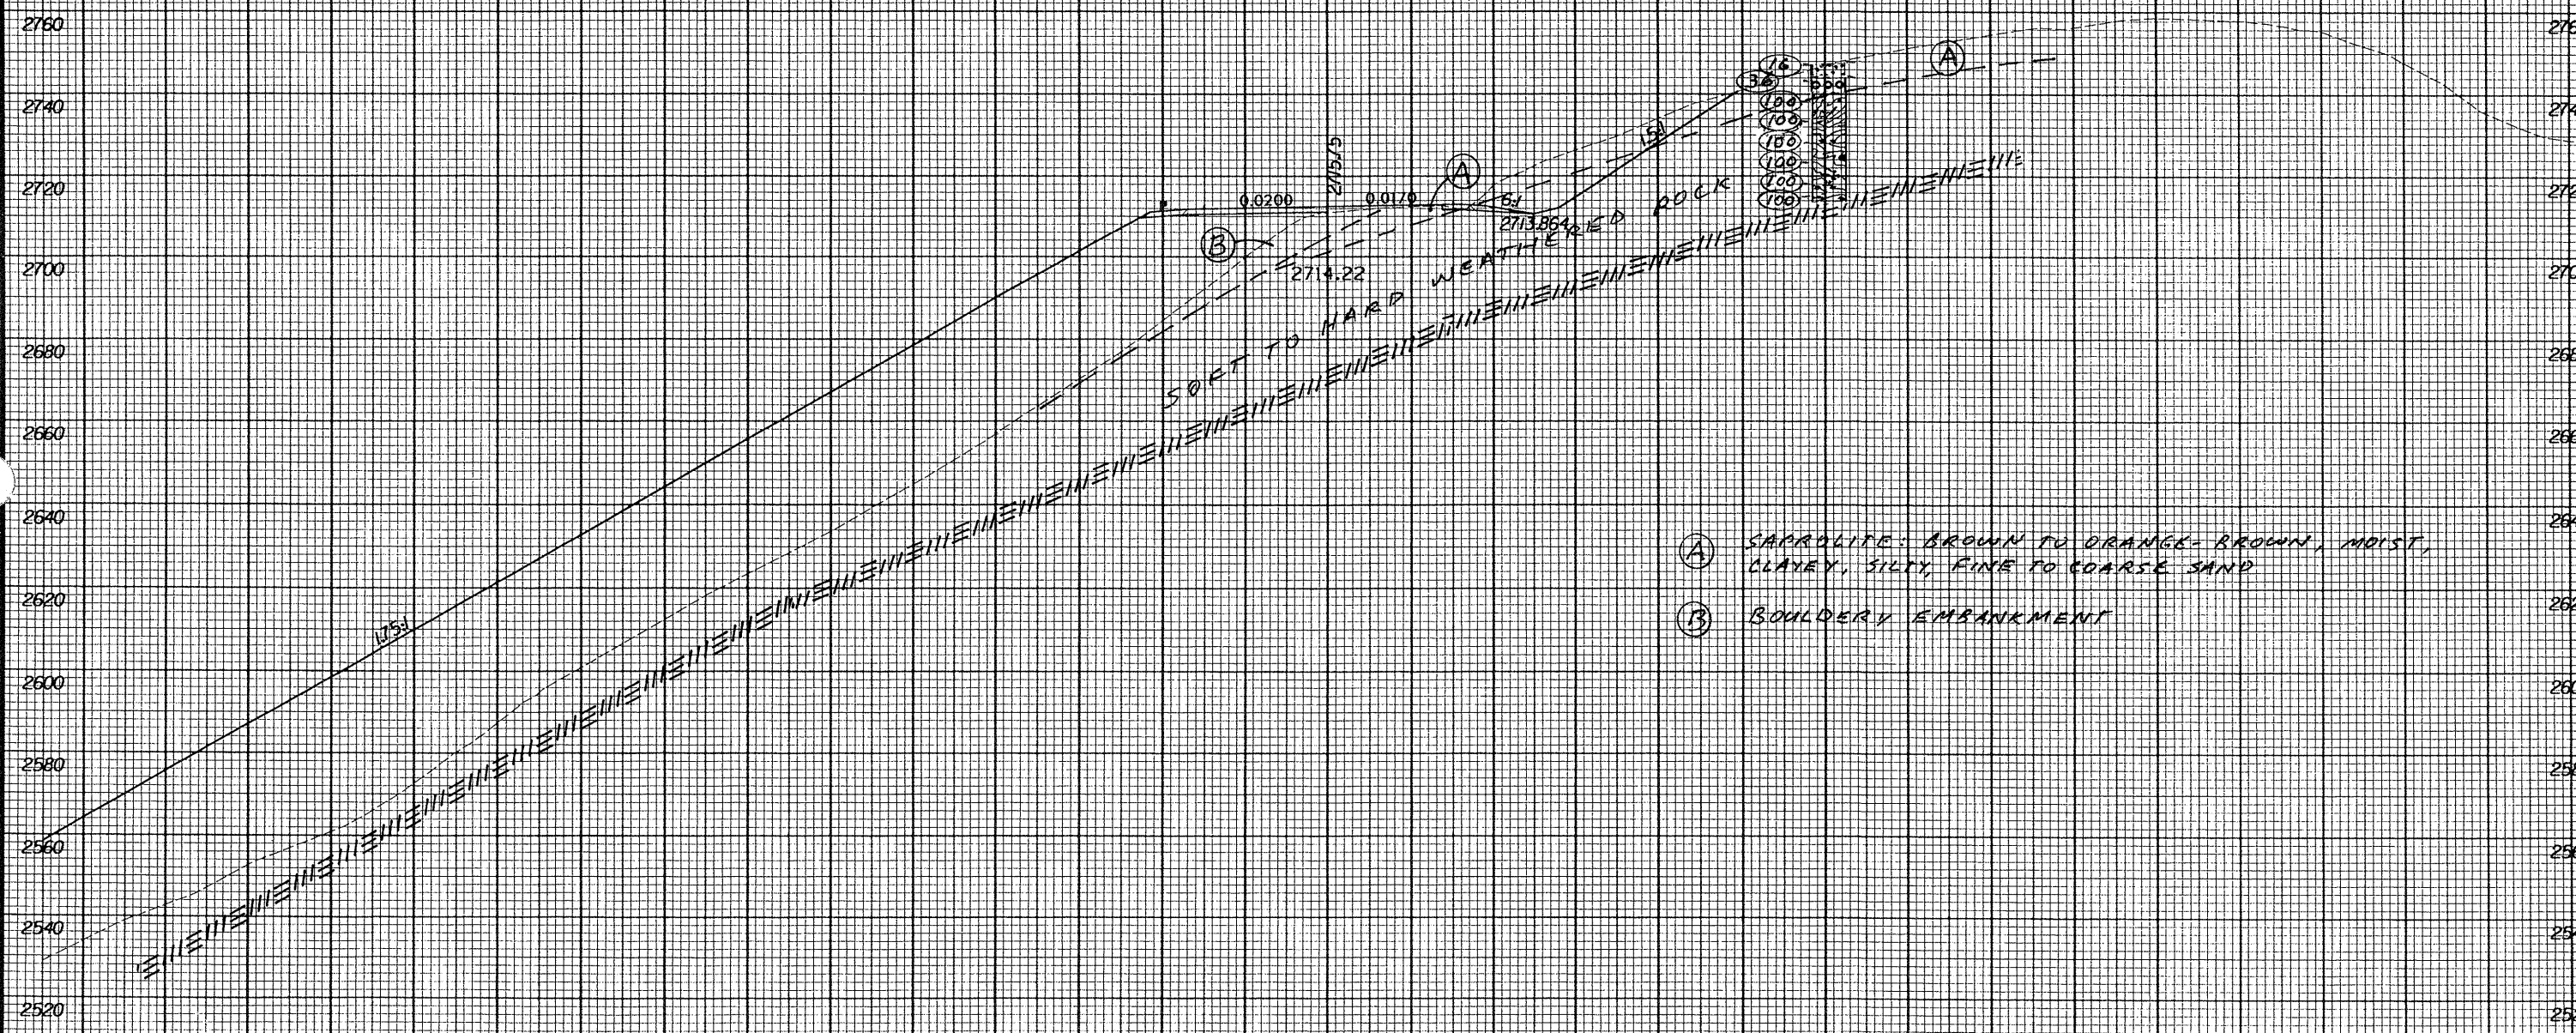

- Ⓐ SAPROLITE: BROWN TO ORANGE-BROWN, MOIST, CLAYEY, SILTY, FINE TO COARSE SAND
- Ⓑ BOULDERY EMBANKMENT

283+00.00

283+15.120 RT

10 AUG 2001 10:35:18

300 280 260 240 220 200 180 160 140 120 100 80 60 40 20 0 20 40 60 80 100 120 140 160 180 200 220 240 260 280 300