


Rev 12/12/00

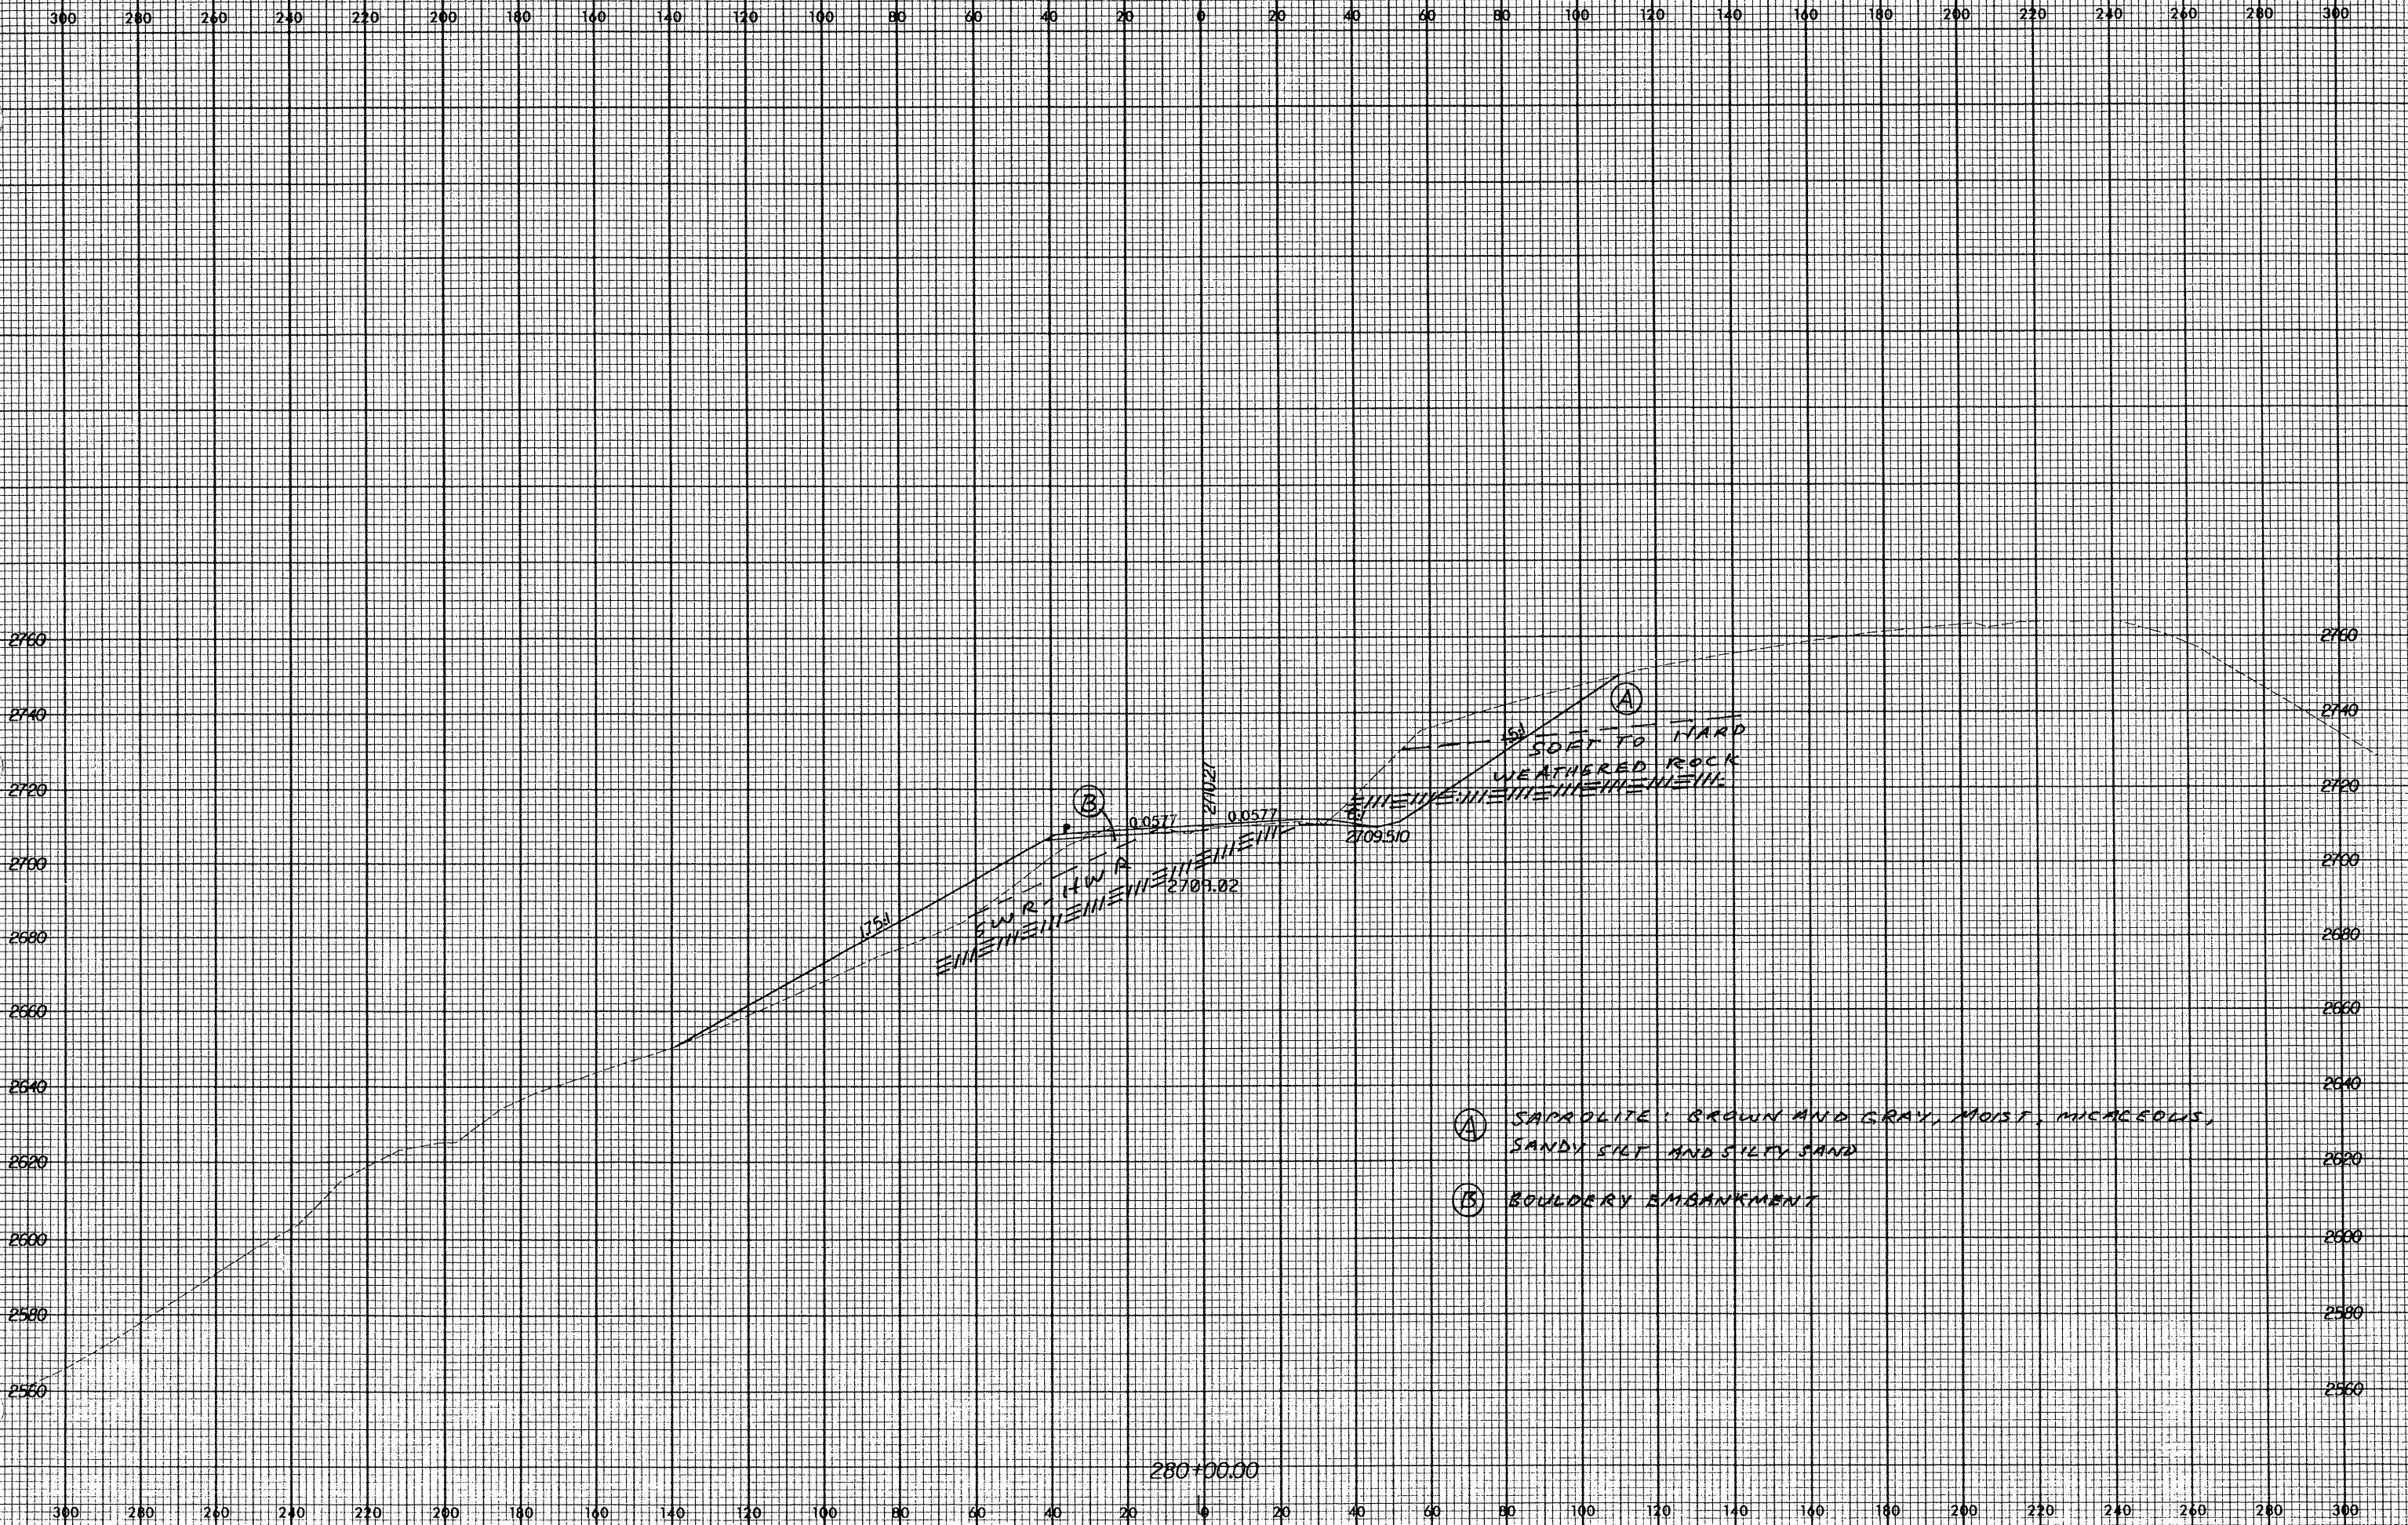

- (A) SAPROLITE: BROWN AND GRAY, MOIST, MICACEOUS, SANDY SILT AND SILTY SAND
- (B) BOULDERY EMBANKMENT

10 AUG 2001 12:32:54 R-2237B.dwg