



Rev 12/12/00

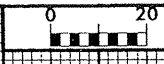

PROJ. REFERENCE NO. R-2237B SHEET NO. 364

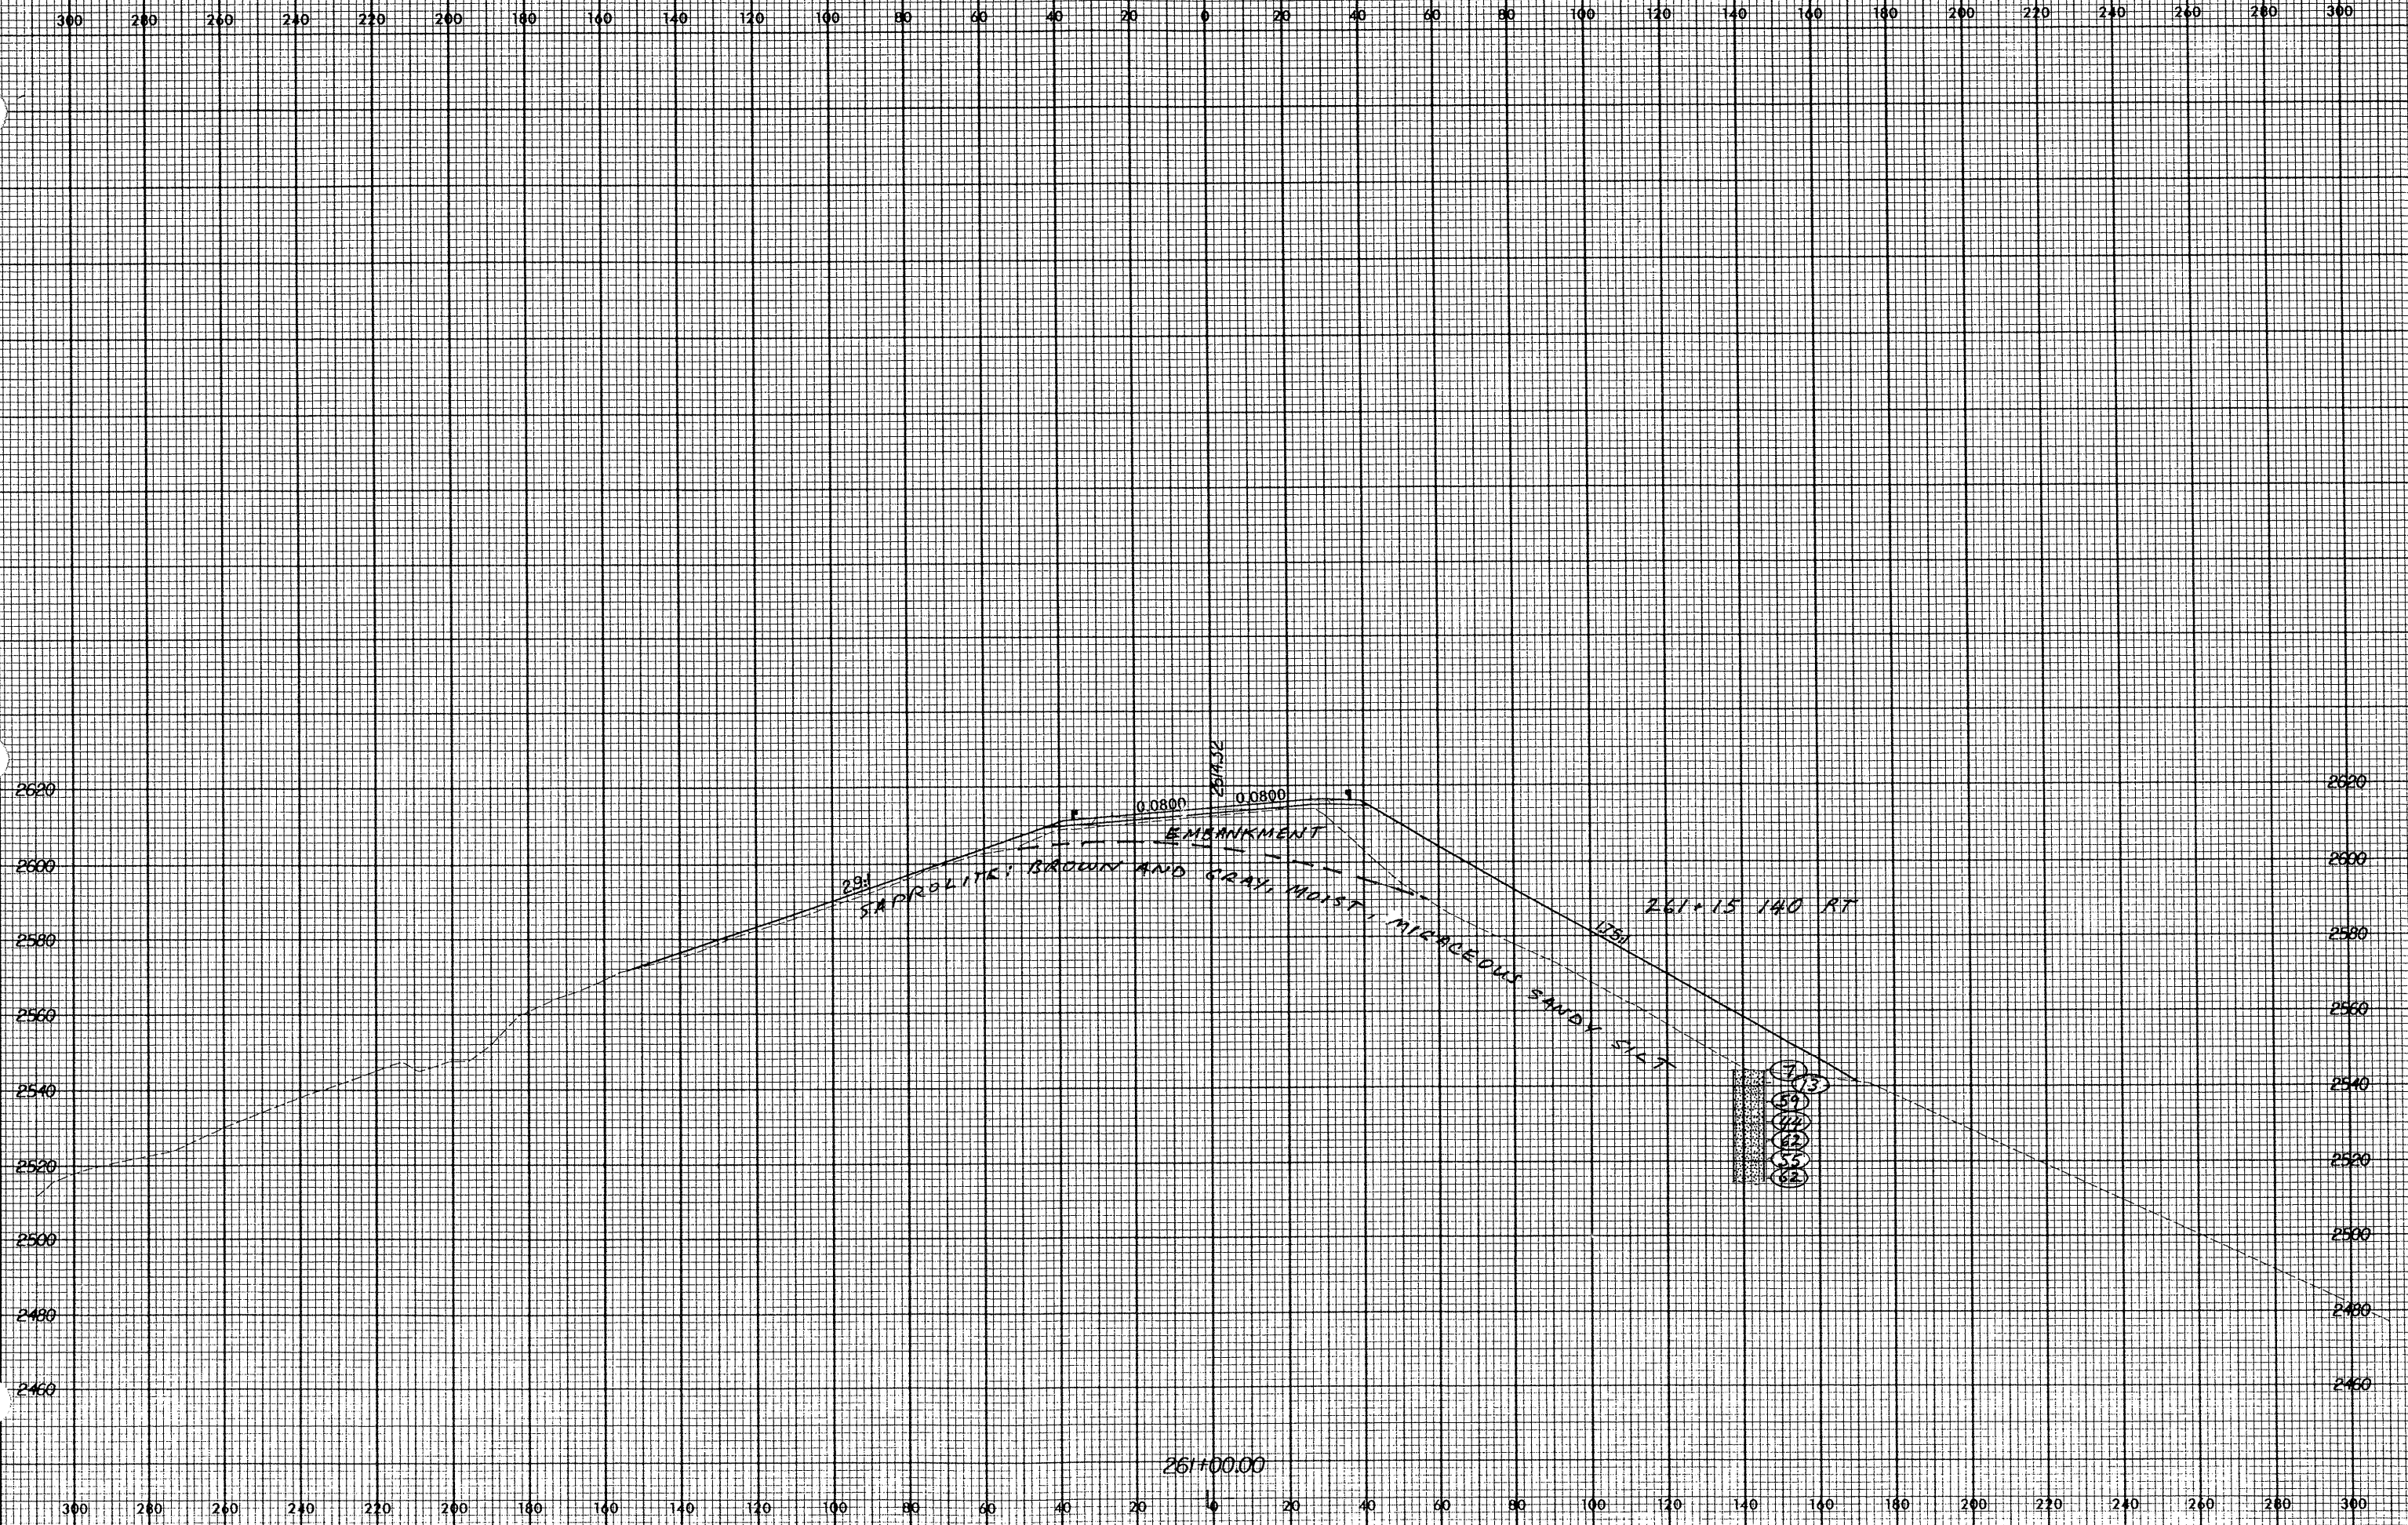

10 AUG 2001
10:26:13 AM
C:\Users\j... \Public\...