



Rev. 12.12.00

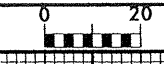

PROJ. REFERENCE NO. R-2237B SHEET NO. 348

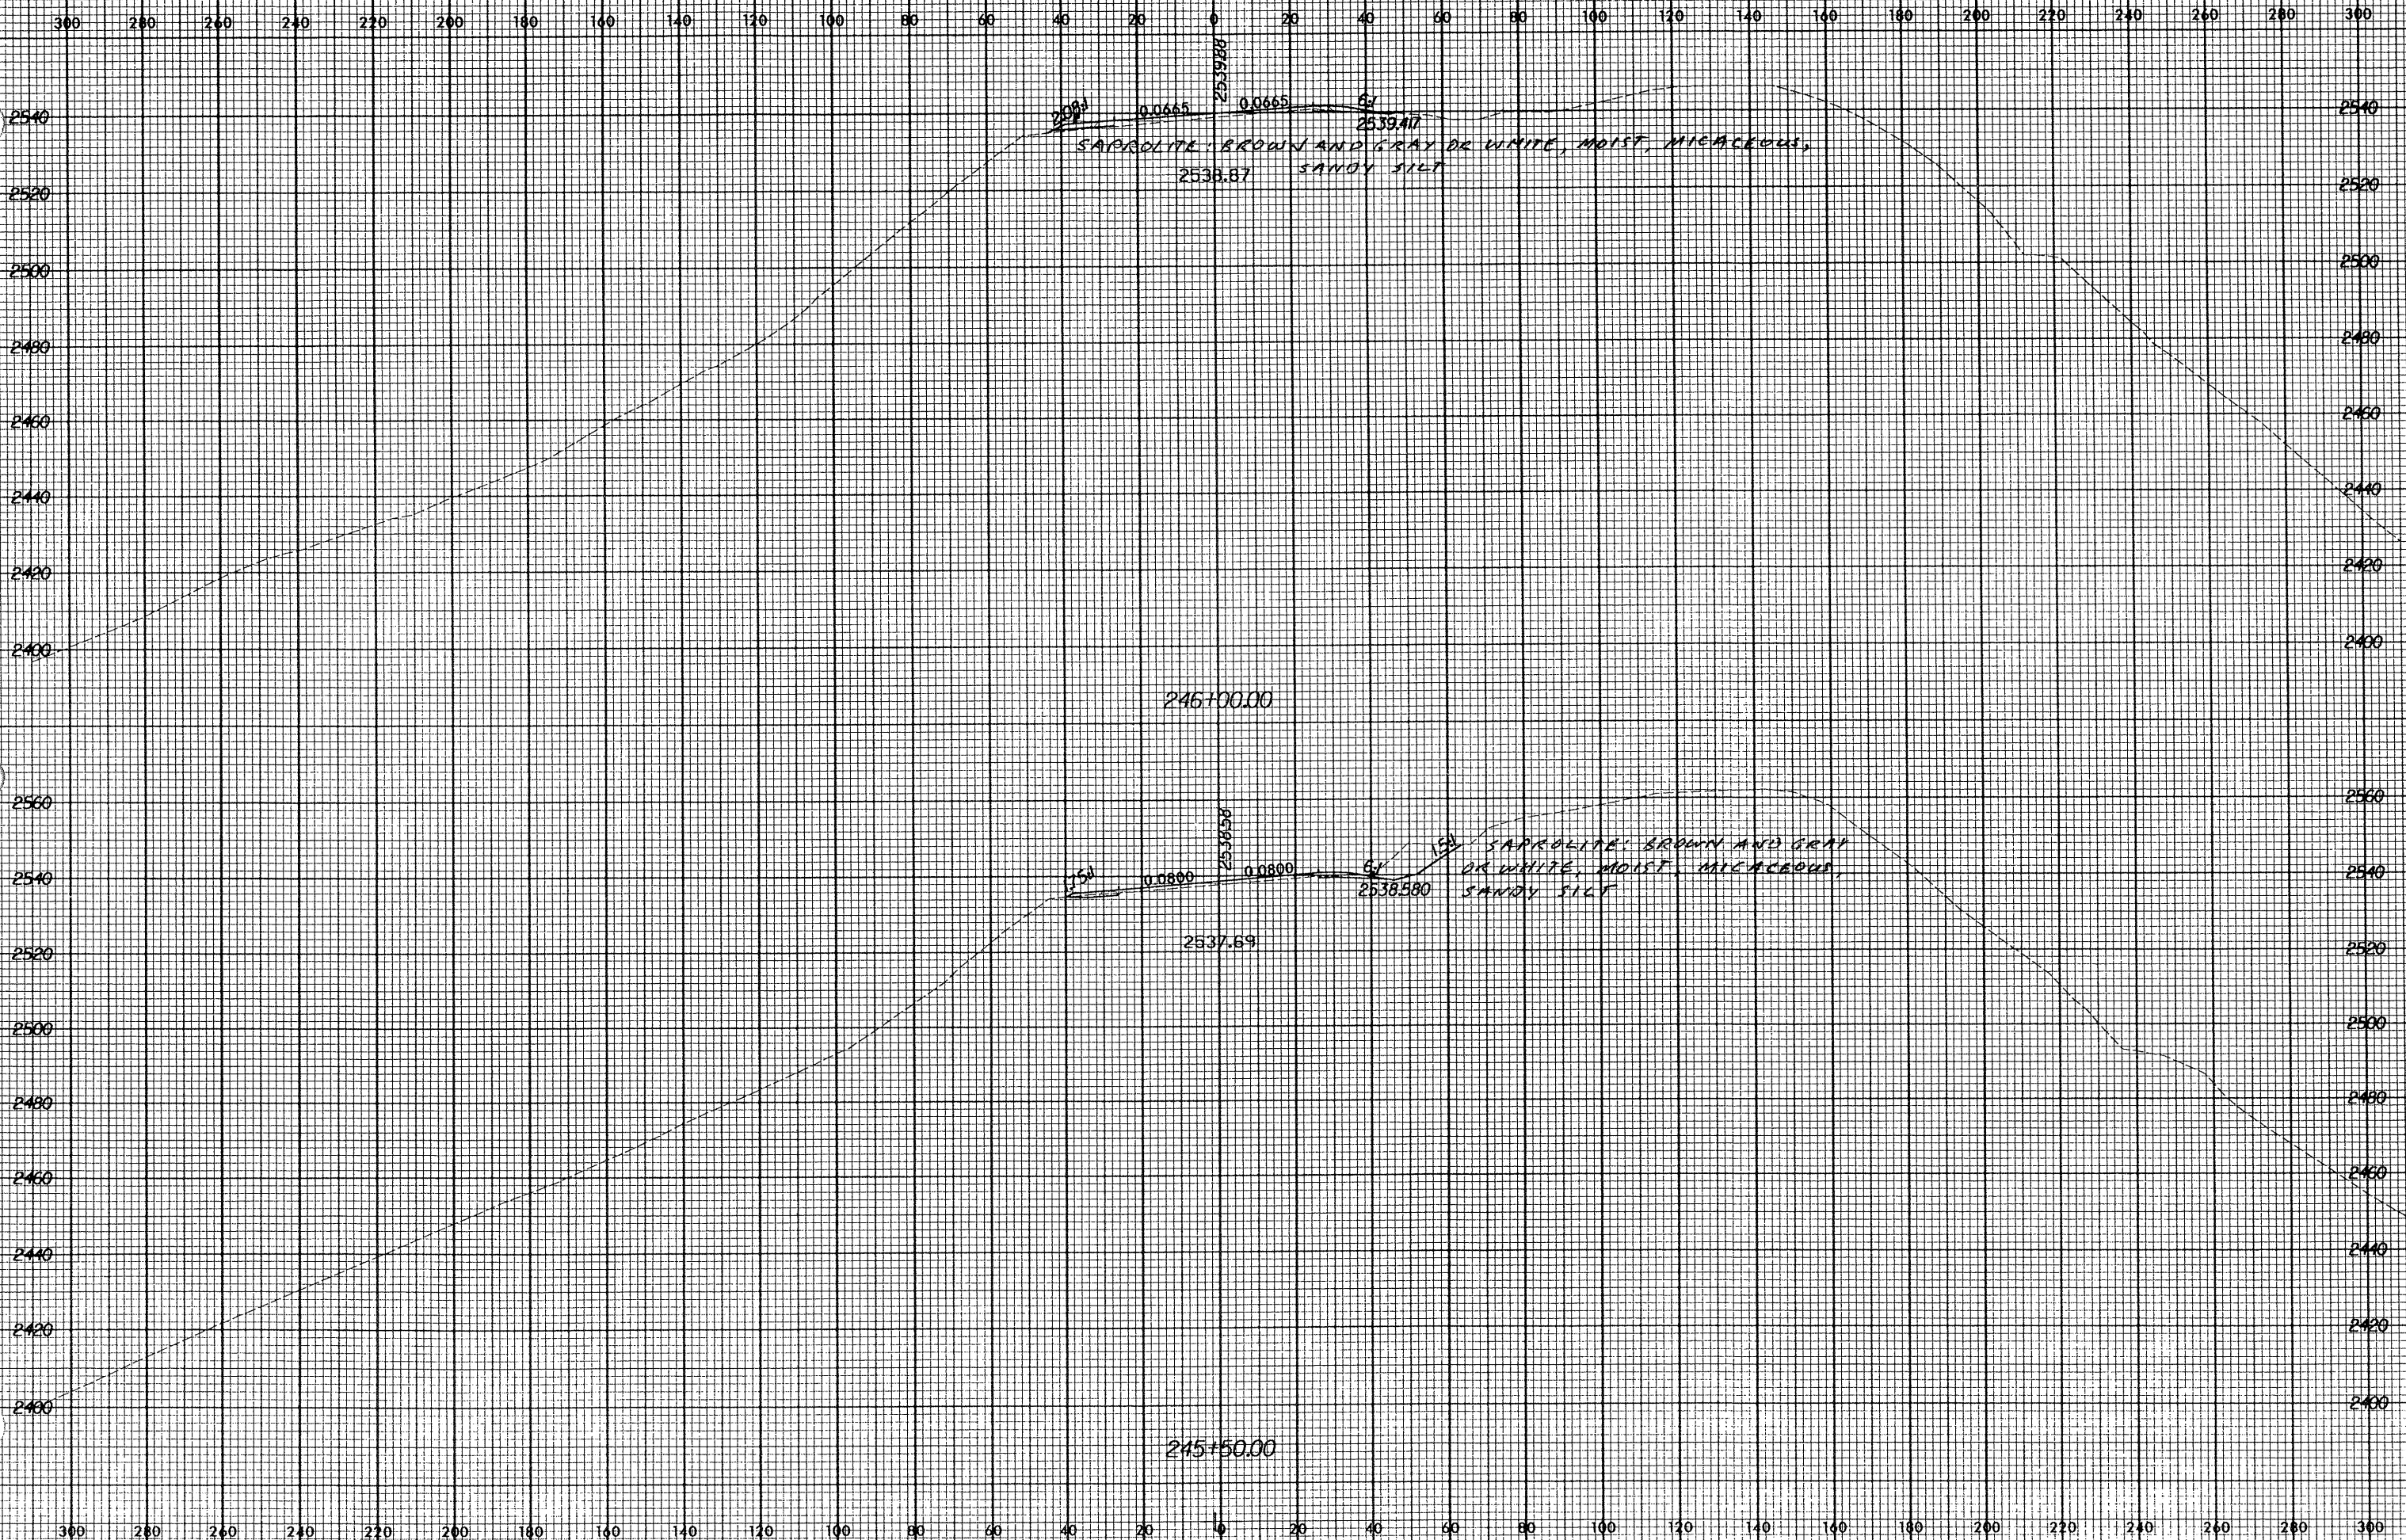

2538.87 0.0665 6" 2539.47
SAPROLITE: BROWN AND GRAY OR WHITE, MOIST, MICACEOUS,
SANDY SILT

2538.80 0.0800 6" 2539.80
SAPROLITE: BROWN AND GRAY OR WHITE, MOIST, MICACEOUS,
SANDY SILT

246+100.00

245+50.00

10 AUG 2001
10:25:20
R-2237B.asc