


Rev 12/12/00

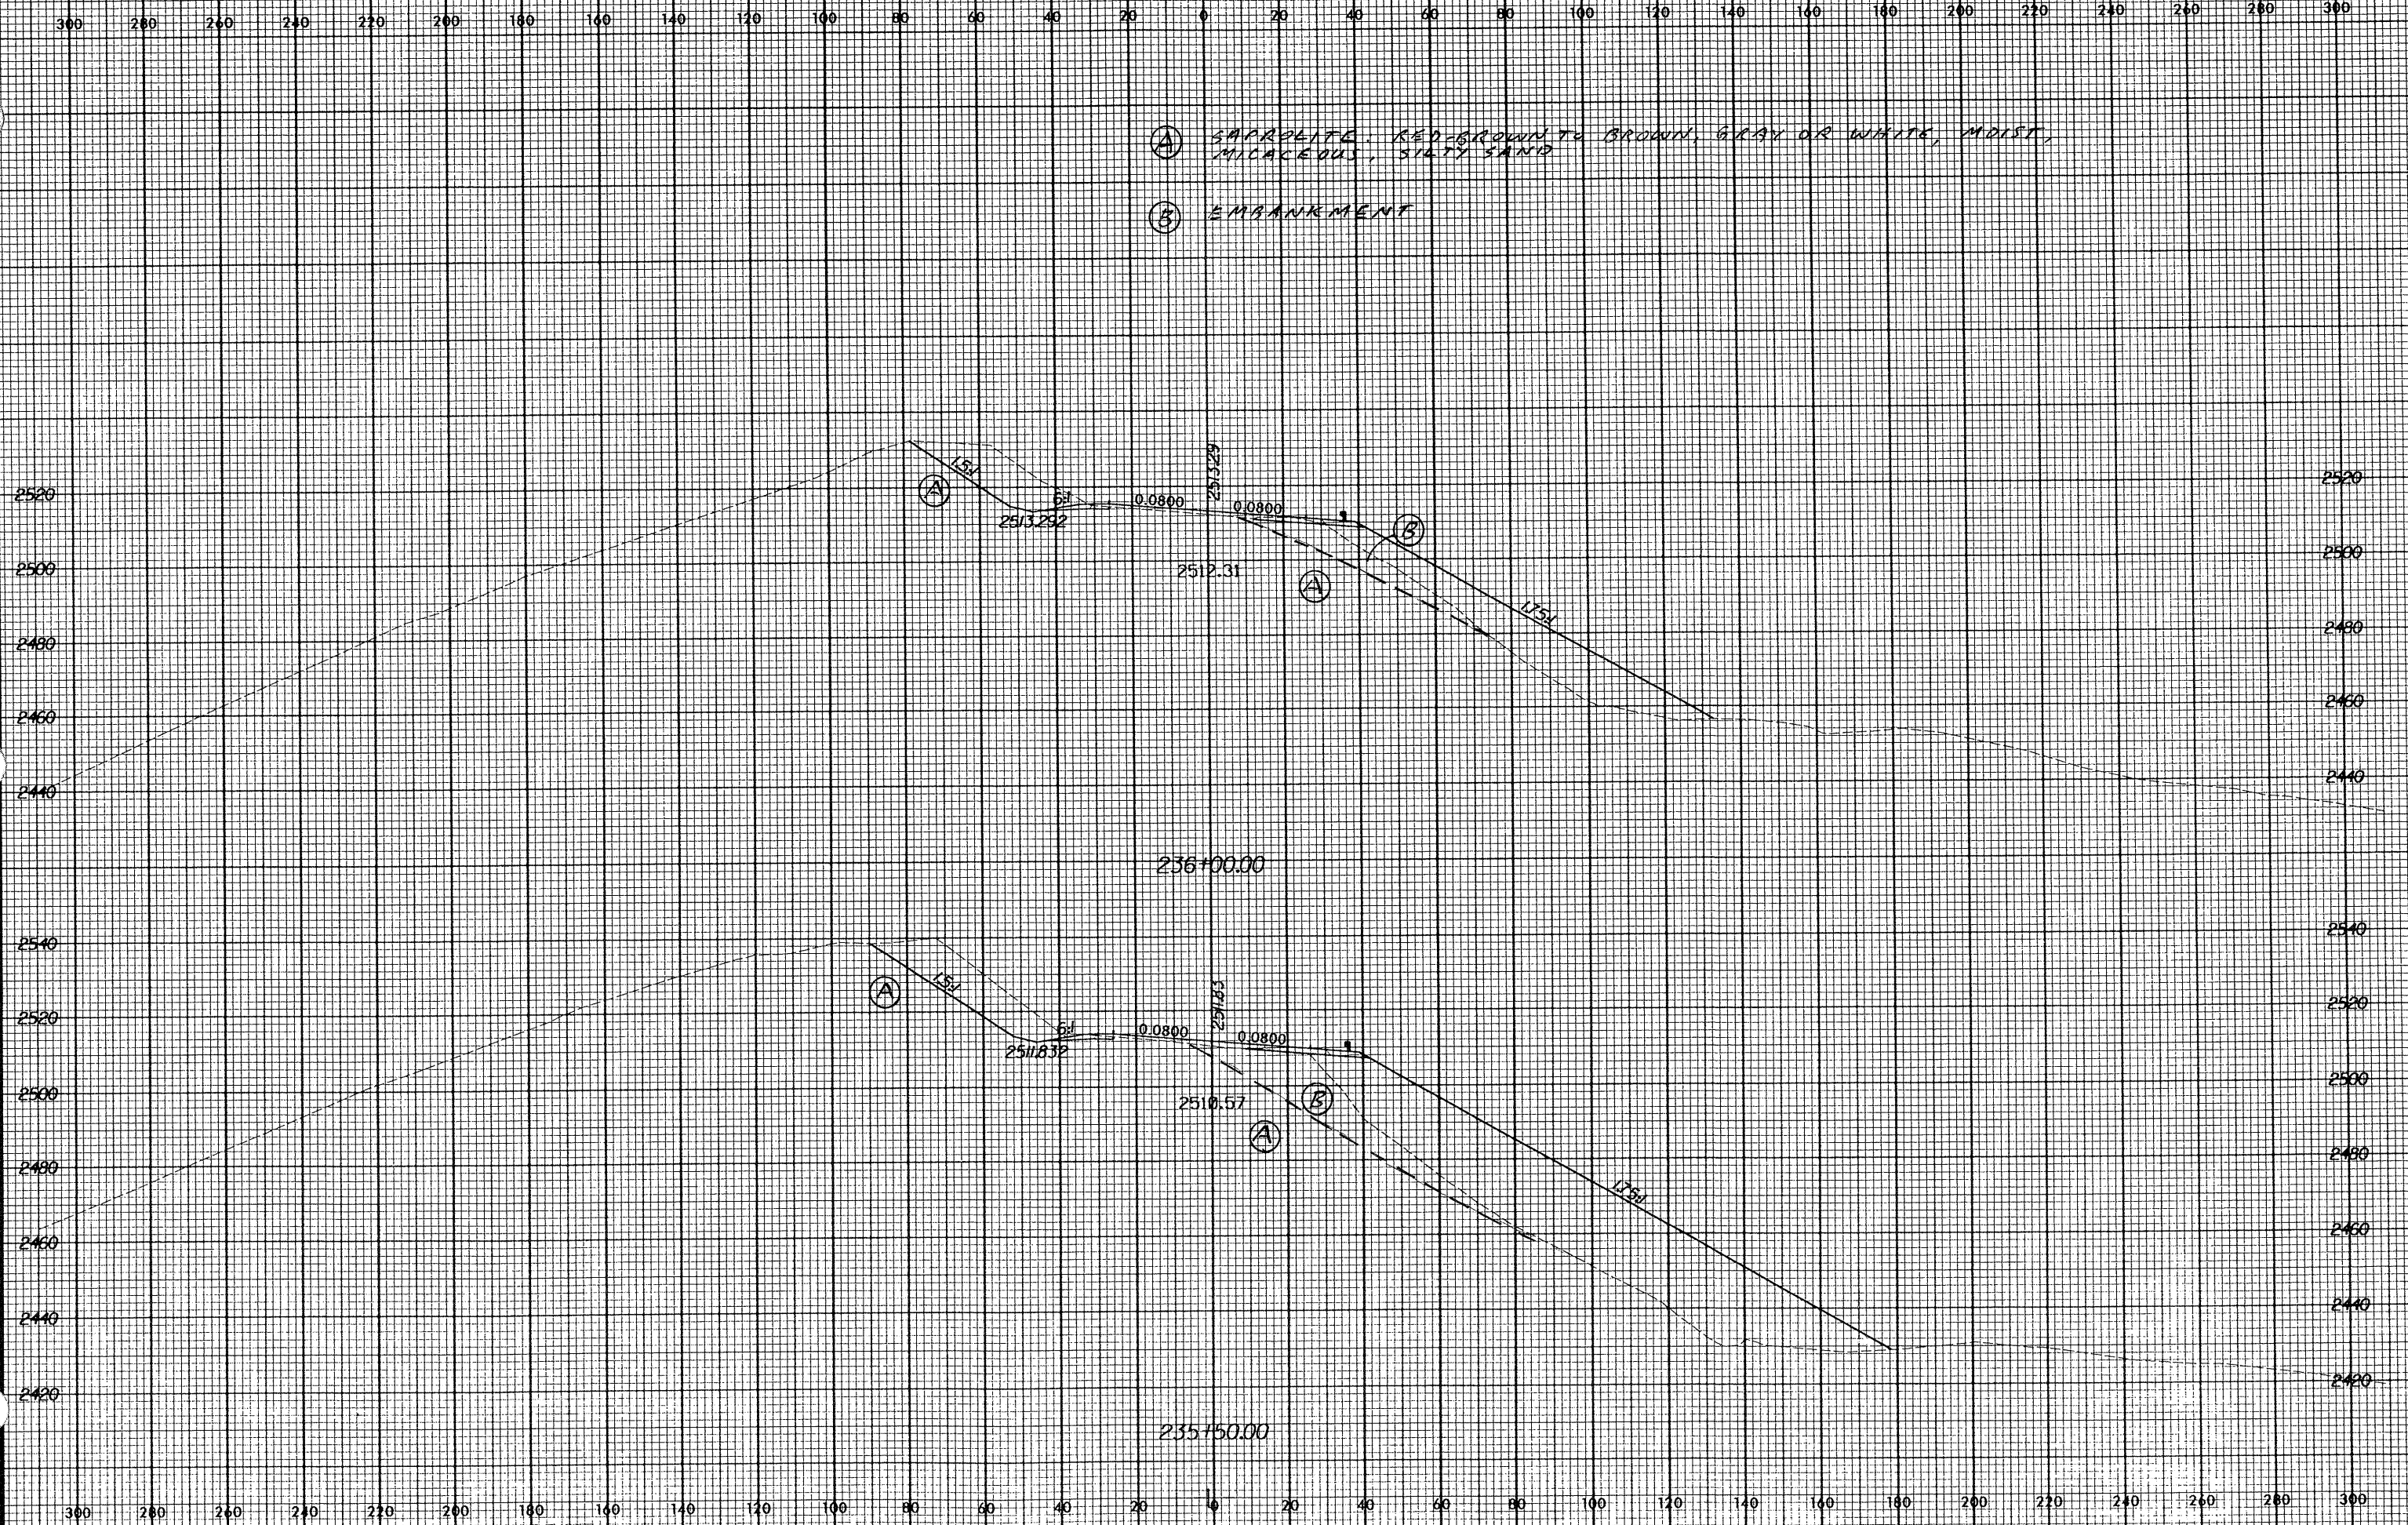

- (A) SAPROLITE, RED-BROWN TO BROWN, GRAY OR WHITE, MOIST, MICACEOUS, SILTY SAND
- (B) EMBANKMENT

10 AUG 2001 10:23:56 R-2237B.dwg