


Rev 12/12/00

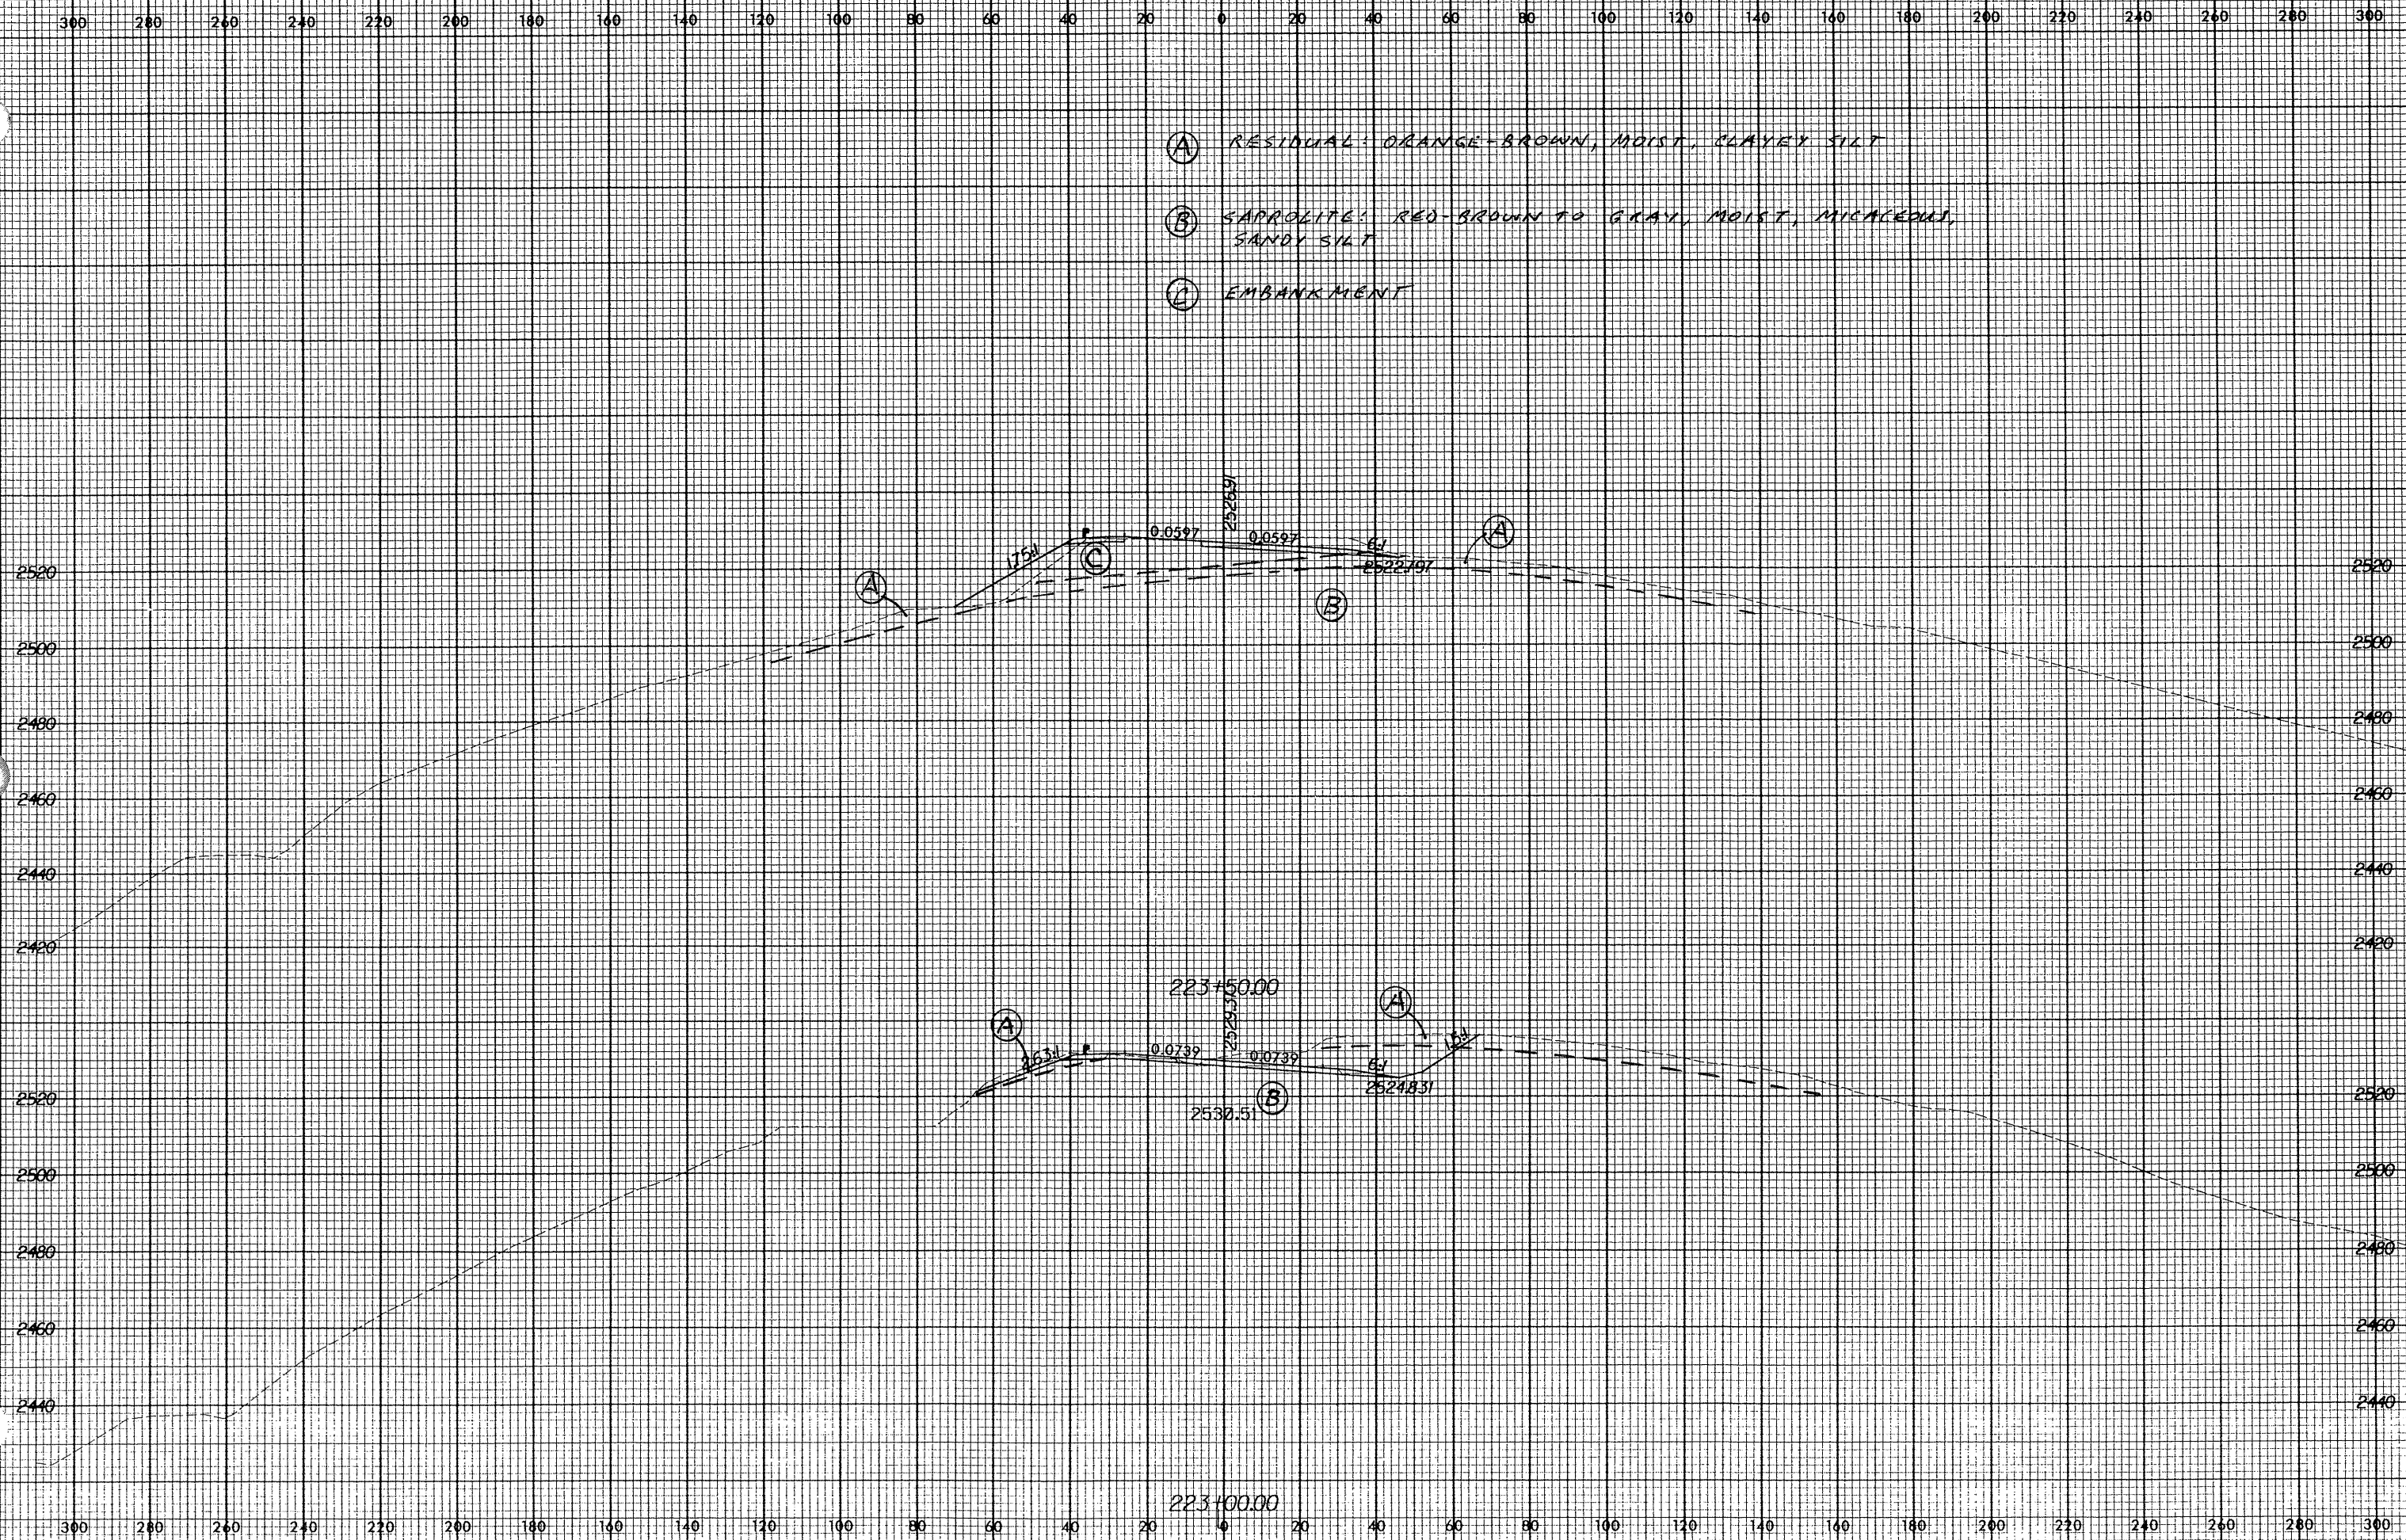

- (A) RESIDUAL: ORANGE-BROWN, MOIST, CLAYEY SILT
- (B) SAPROLITE: RED-BROWN TO GRAY, MOIST, MICACEOUS, SANDY SILT
- (C) EMBANKMENT

0 AUG 2007 10:00 AM

223+00.00