


300 280 260 240 220 200 180 160 140 120 100 80 60 40 20 0 20 40 60 80 100 120 140 160 180 200 220 240 260 280 300

- (A) RESIDUAL: ORANGE-BROWN, MOIST, SILTY CLAY TO CLAYEY SILT
- (B) SAPROLITE: RED-BROWN, GRAY-BROWN, TO WHITE, MOIST, MILACEOUS SANDY SILT
- (C) EMBANKMENT

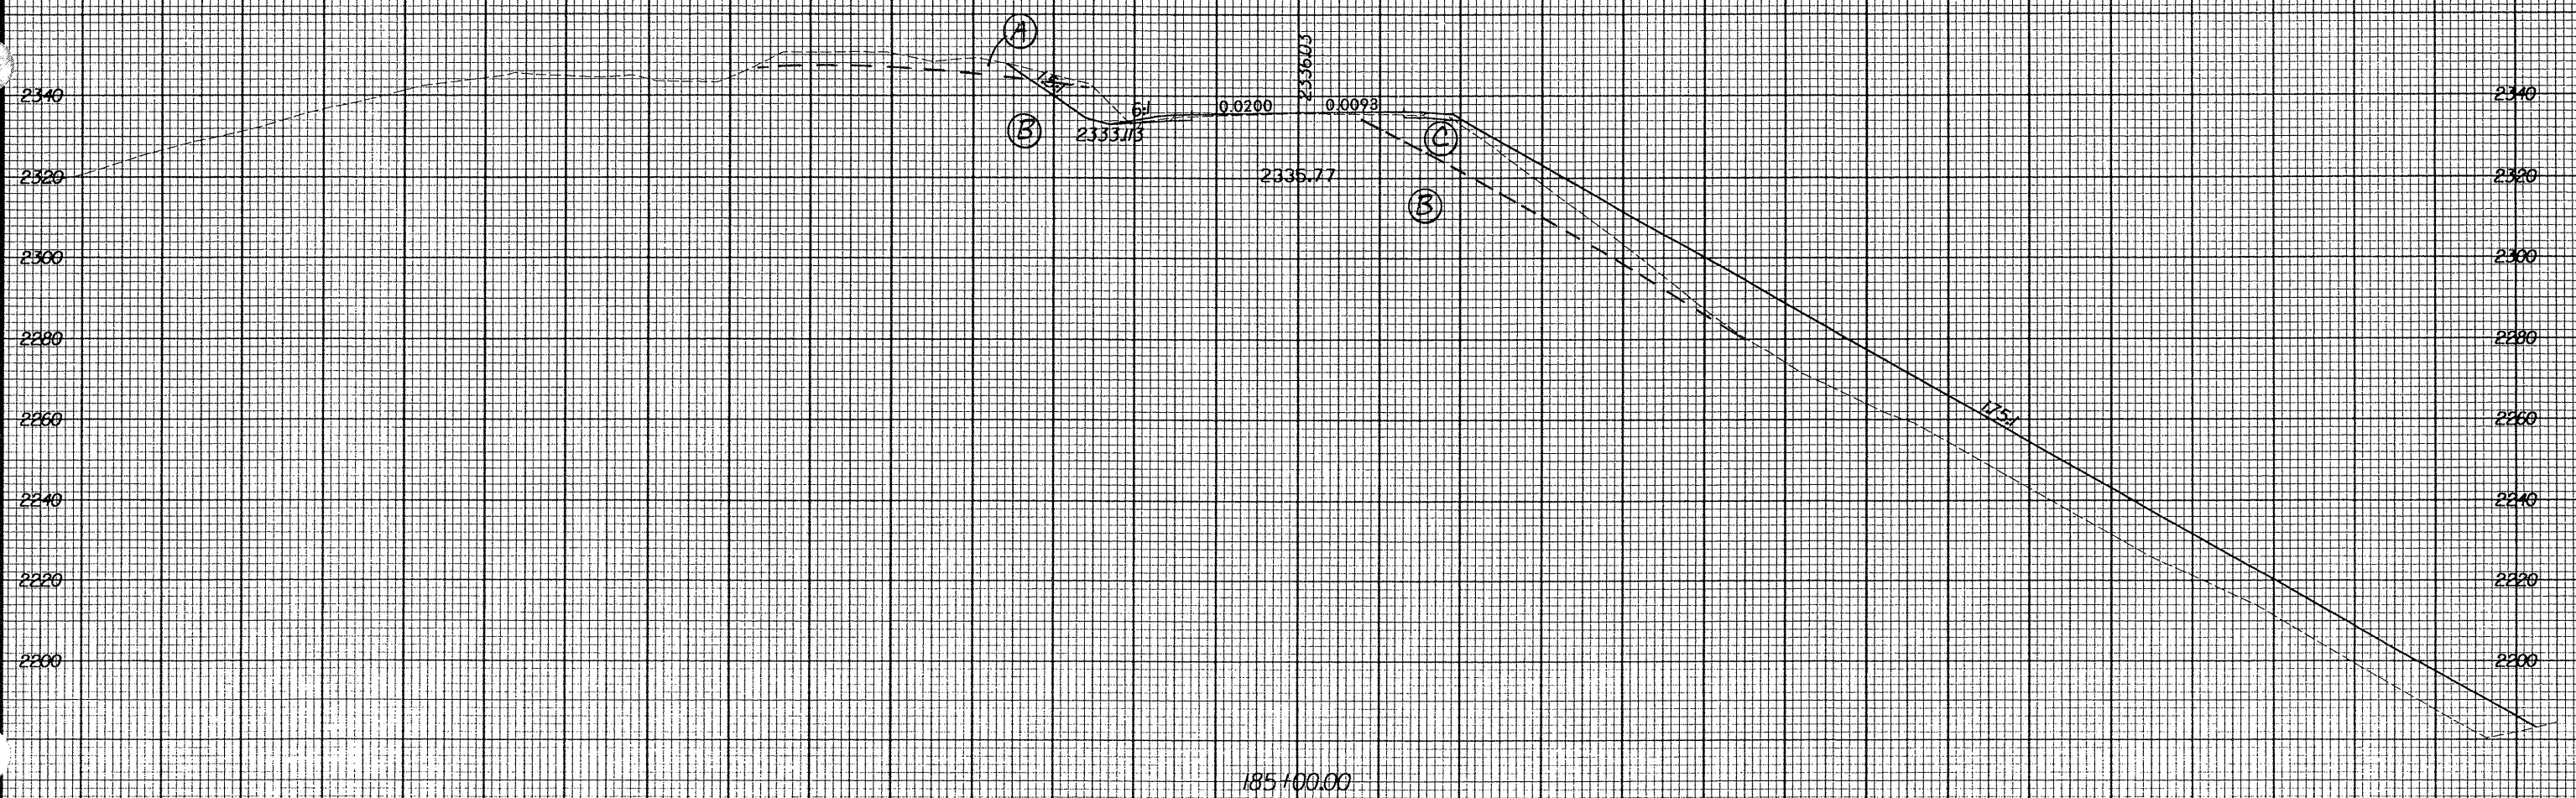

185+00.00

300 280 260 240 220 200 180 160 140 120 100 80 60 40 20 0 20 40 60 80 100 120 140 160 180 200 220 240 260 280 300