


Rev 12/12/00

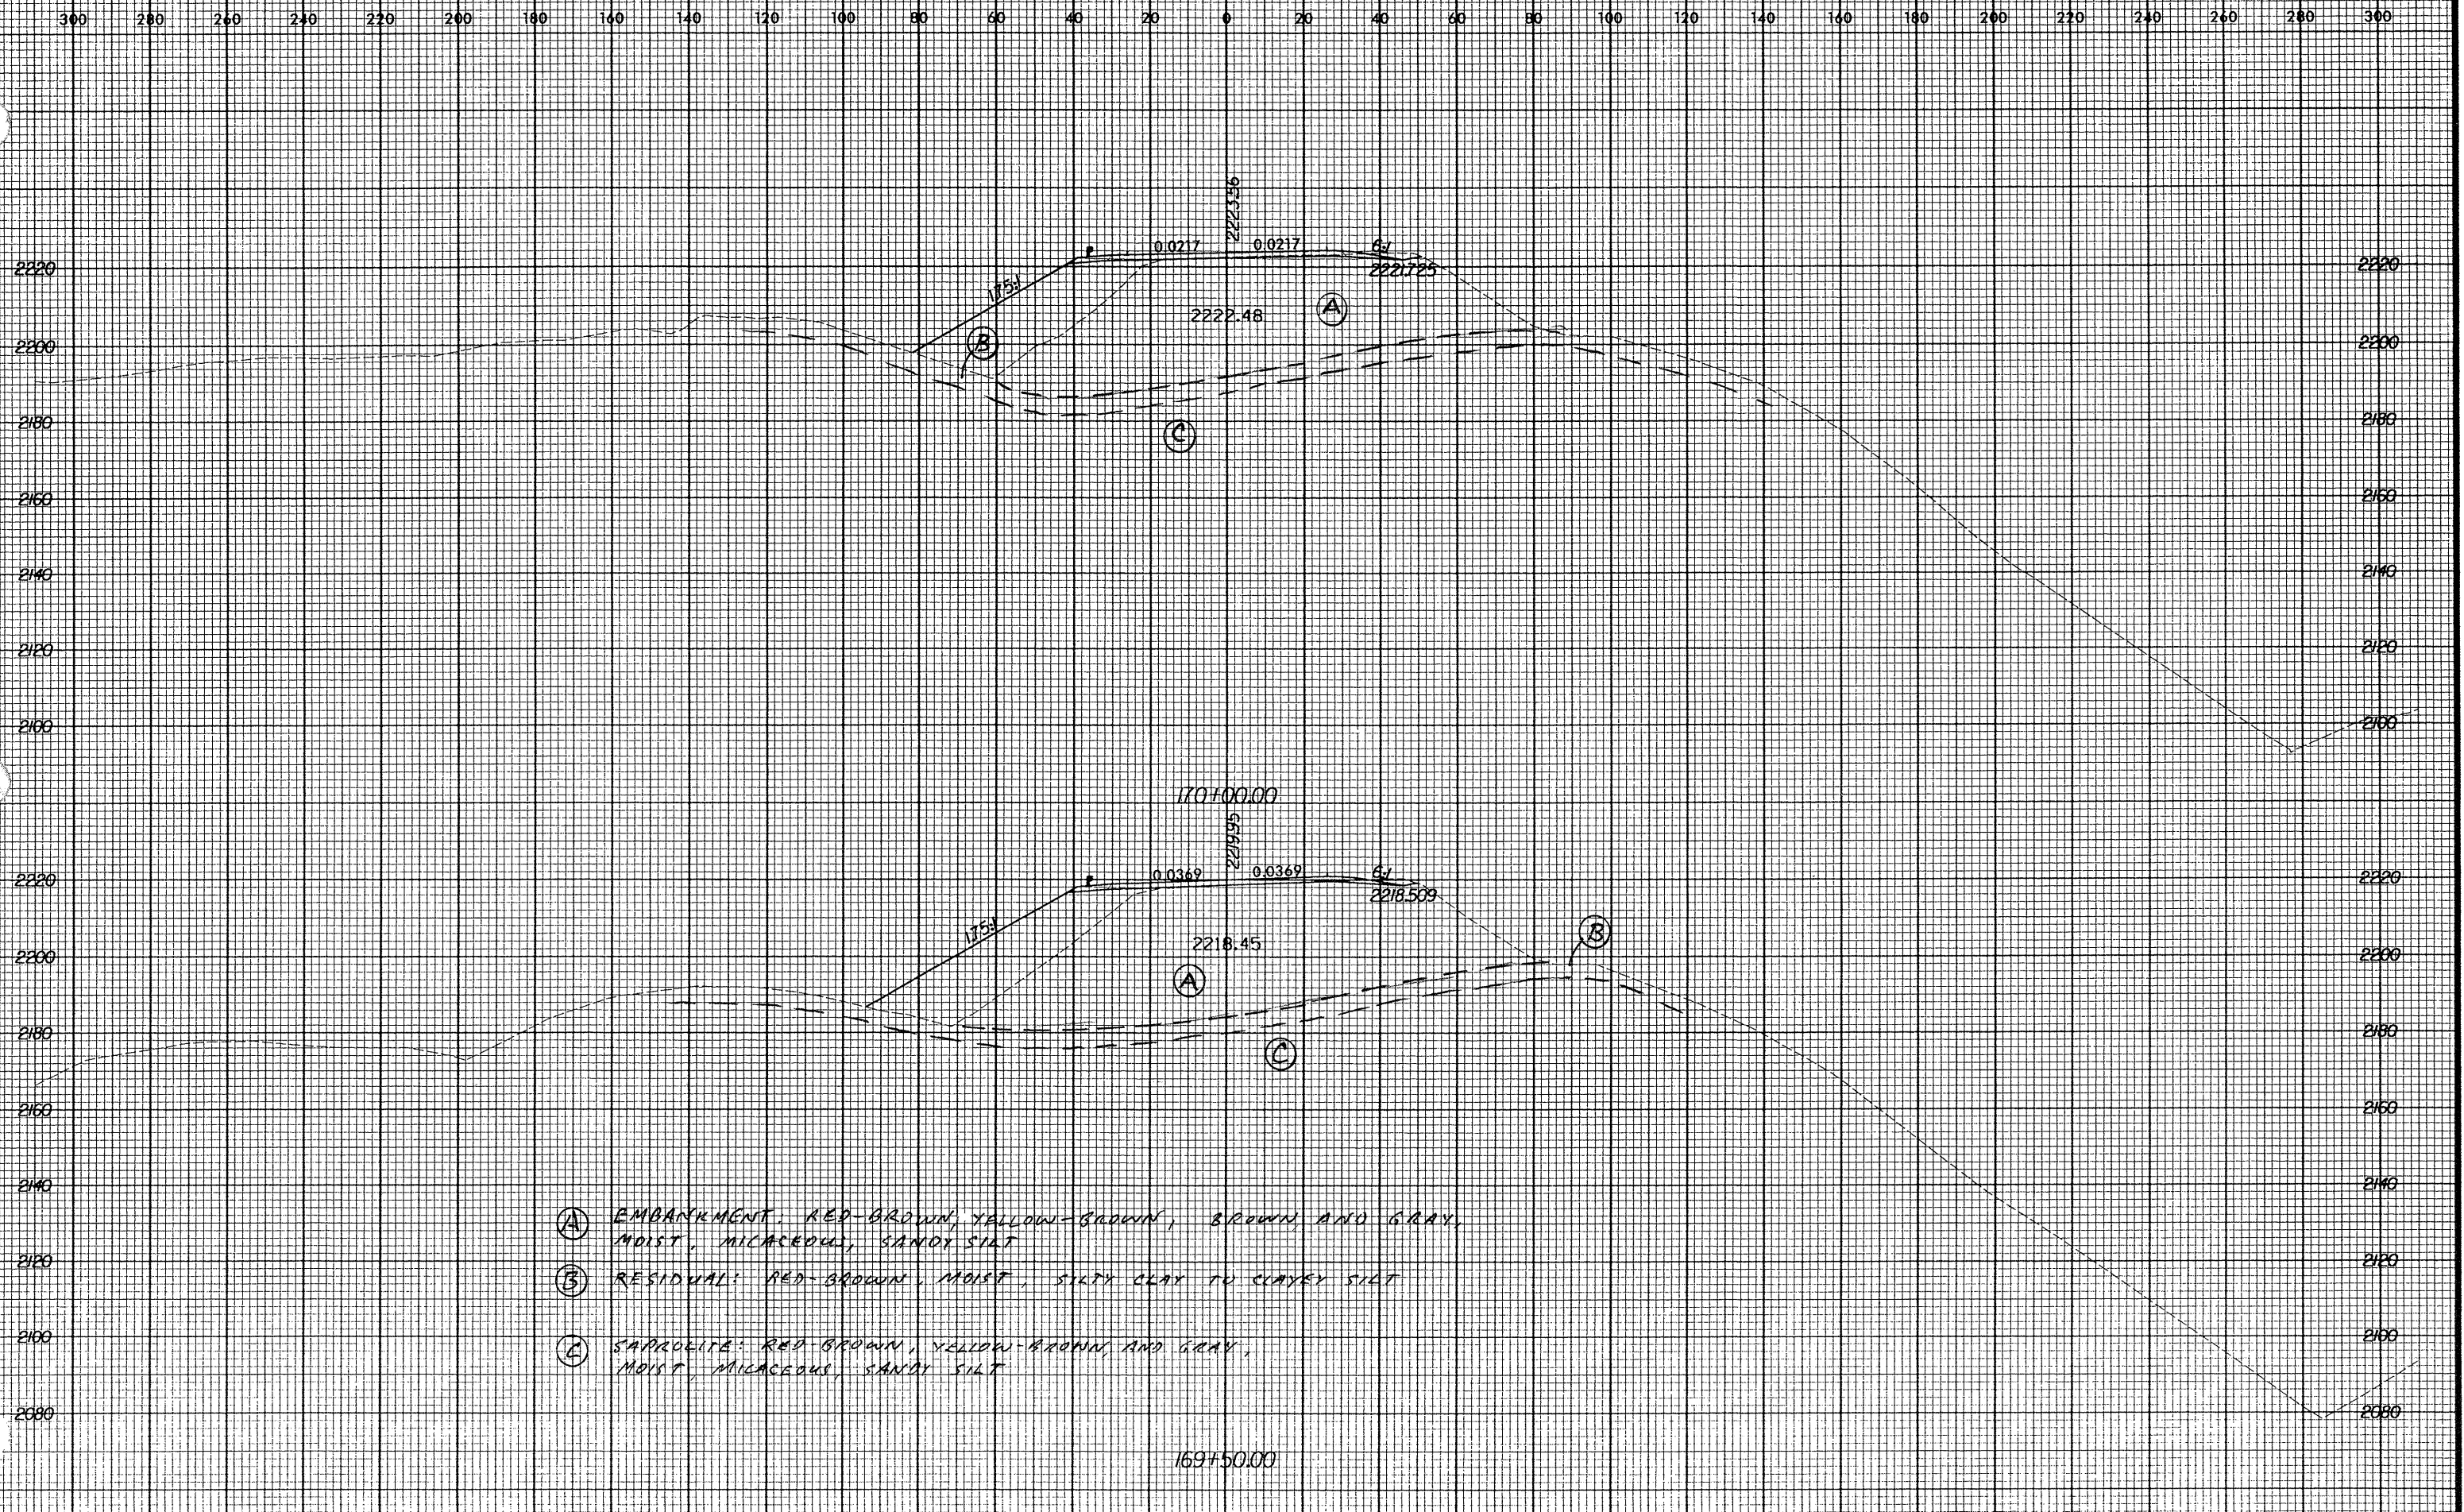

- (A) EMBANKMENT: RED-BROWN, YELLOW-BROWN, BROWN, AND GRAY, MOIST, MICACEOUS, SANDY SILT
- (B) RESIDUAL: RED-BROWN, MOIST, SILTY CLAY TO CLAYEY SILT
- (C) SAPROLITE: RED-BROWN, YELLOW-BROWN, AND GRAY, MOIST, MICACEOUS, SANDY SILT

169150.00

0 AUG 2000
21-2307A (REV)