



Rev. 12/12/00

0 20

PROJ. REFERENCE NO.
R-2237B

SHEET NO.
258

300 280 260 240 220 200 180 160 140 120 100 80 60 40 20 0 20 40 60 80 100 120 140 160 180 200 220 240 260 280 300

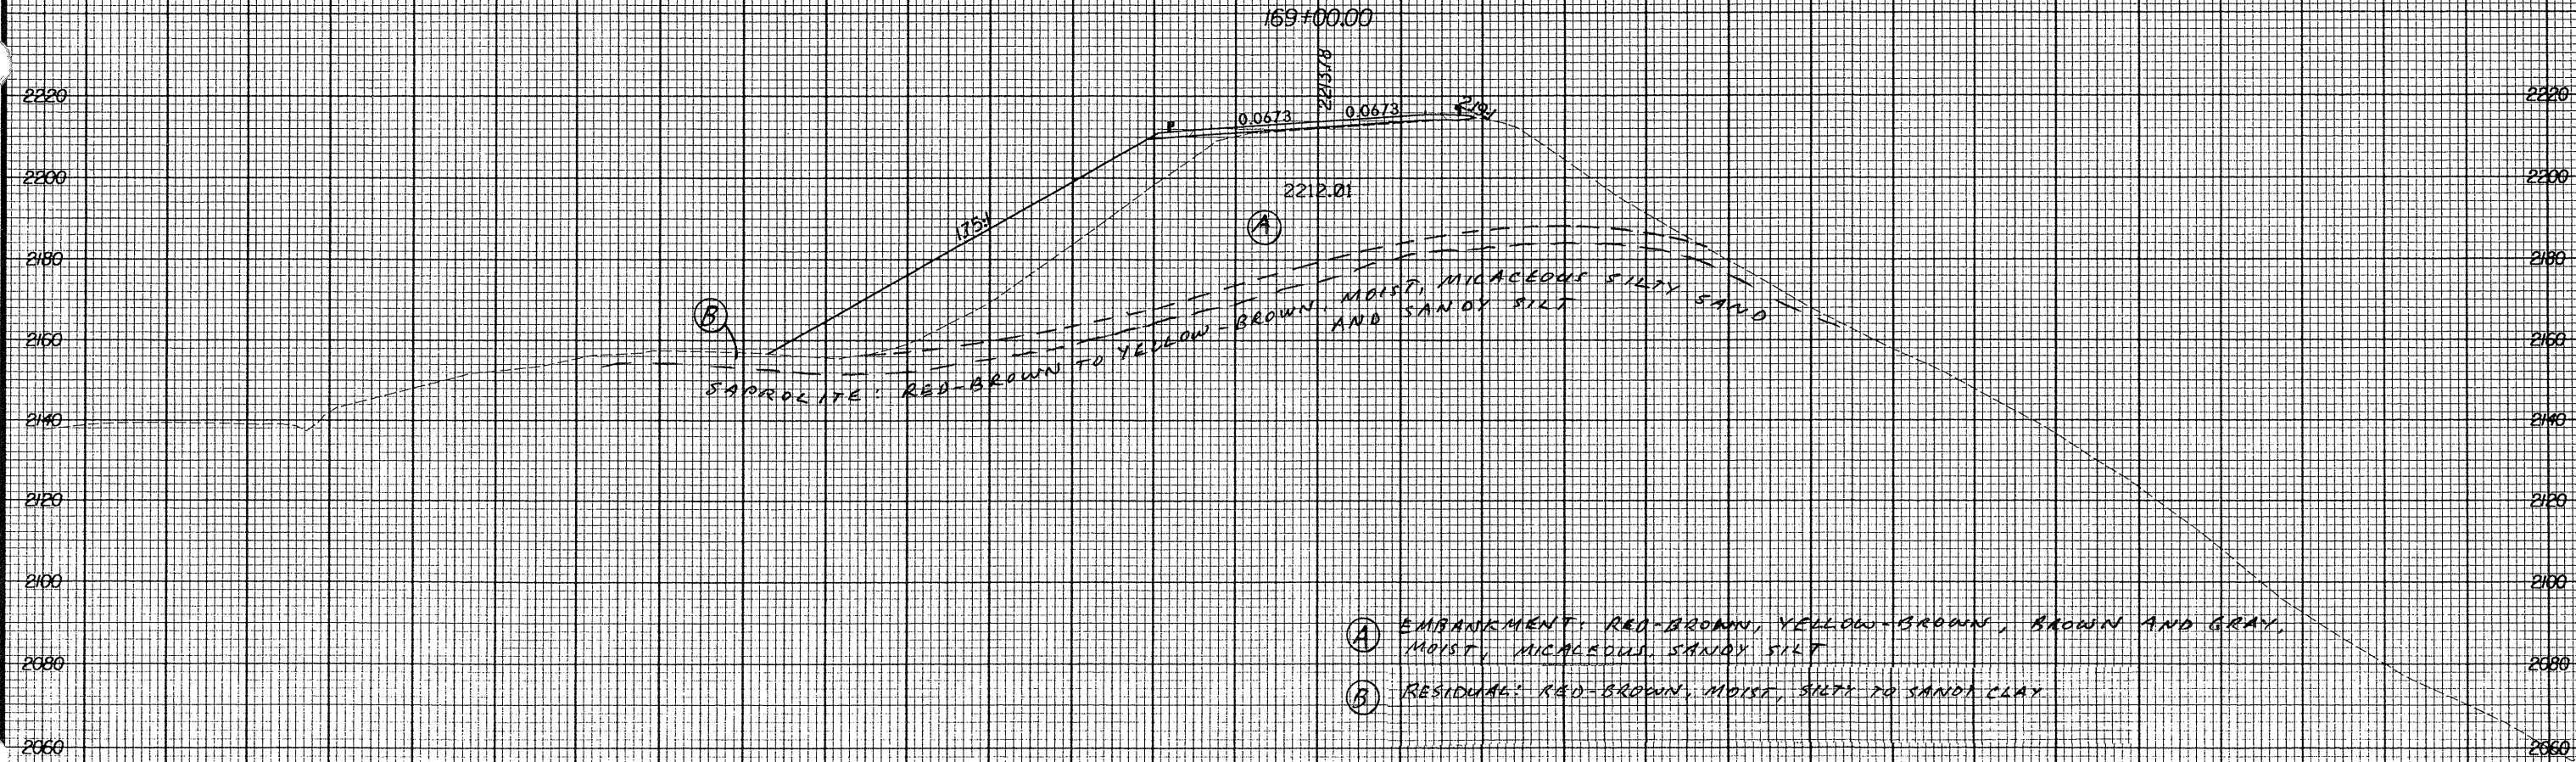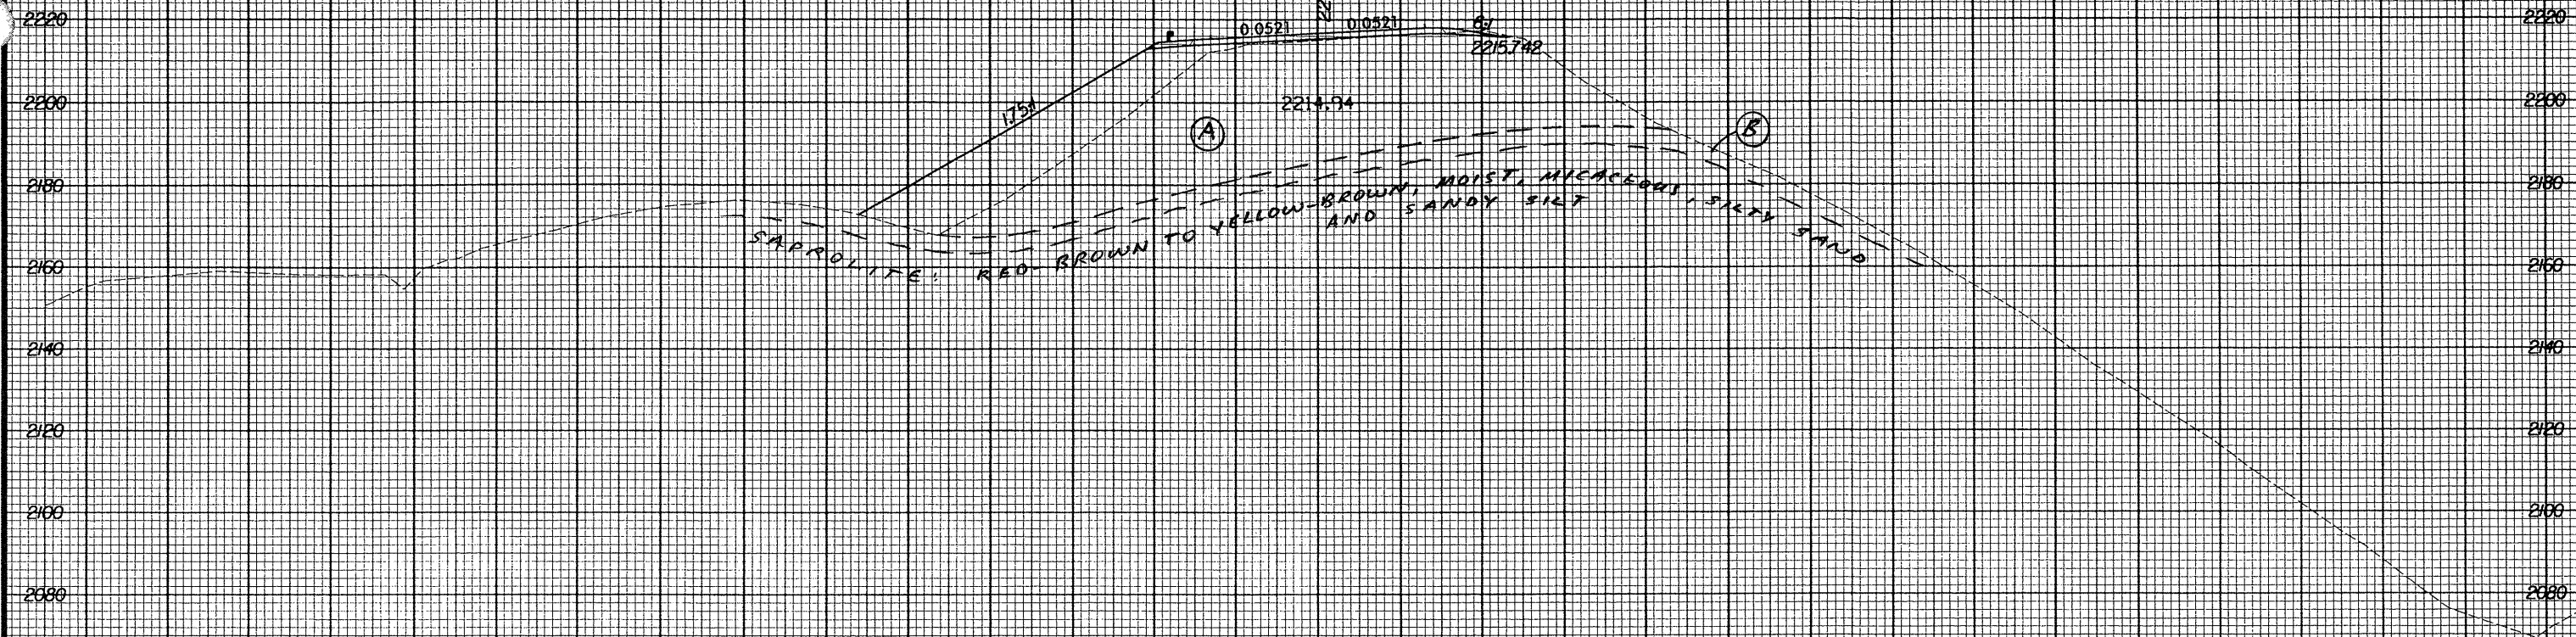

- (A) EMBANKMENT: RED-BROWN, YELLOW-BROWN, BROWN AND GRAY, MOIST, MICACEOUS, SANDY SILT
- (B) RESIDUAL: RED-BROWN, MOIST, SILTY TO SANDY CLAY

300 280 260 240 220 200 180 160 140 120 100 80 60 40 20 0 20 40 60 80 100 120 140 160 180 200 220 240 260 280 300

2 AUG 2001
09:44:05
R-2237B