


Rev. 12/12/00



PROJ. REFERENCE NO. R-2237B SHEET NO. 254

300 280 260 240 220 200 180 160 140 120 100 80 60 40 20 0 20 40 60 80 100 120 140 160 180 200 220 240 260 280 300

- (A) EMBANKMENT: RED-BROWN, YELLOW-BROWN, AND GRAY, MOIST, MICACEOUS, SANDY SILT
- (B) RESIDUAL: RED-BROWN, MOIST, SANDY CLAY TO CLAYEY SAND
- (C) SAPROLITE: RED-BROWN TO YELLOW-BROWN, MOIST, MICACEOUS, SANDY SILT

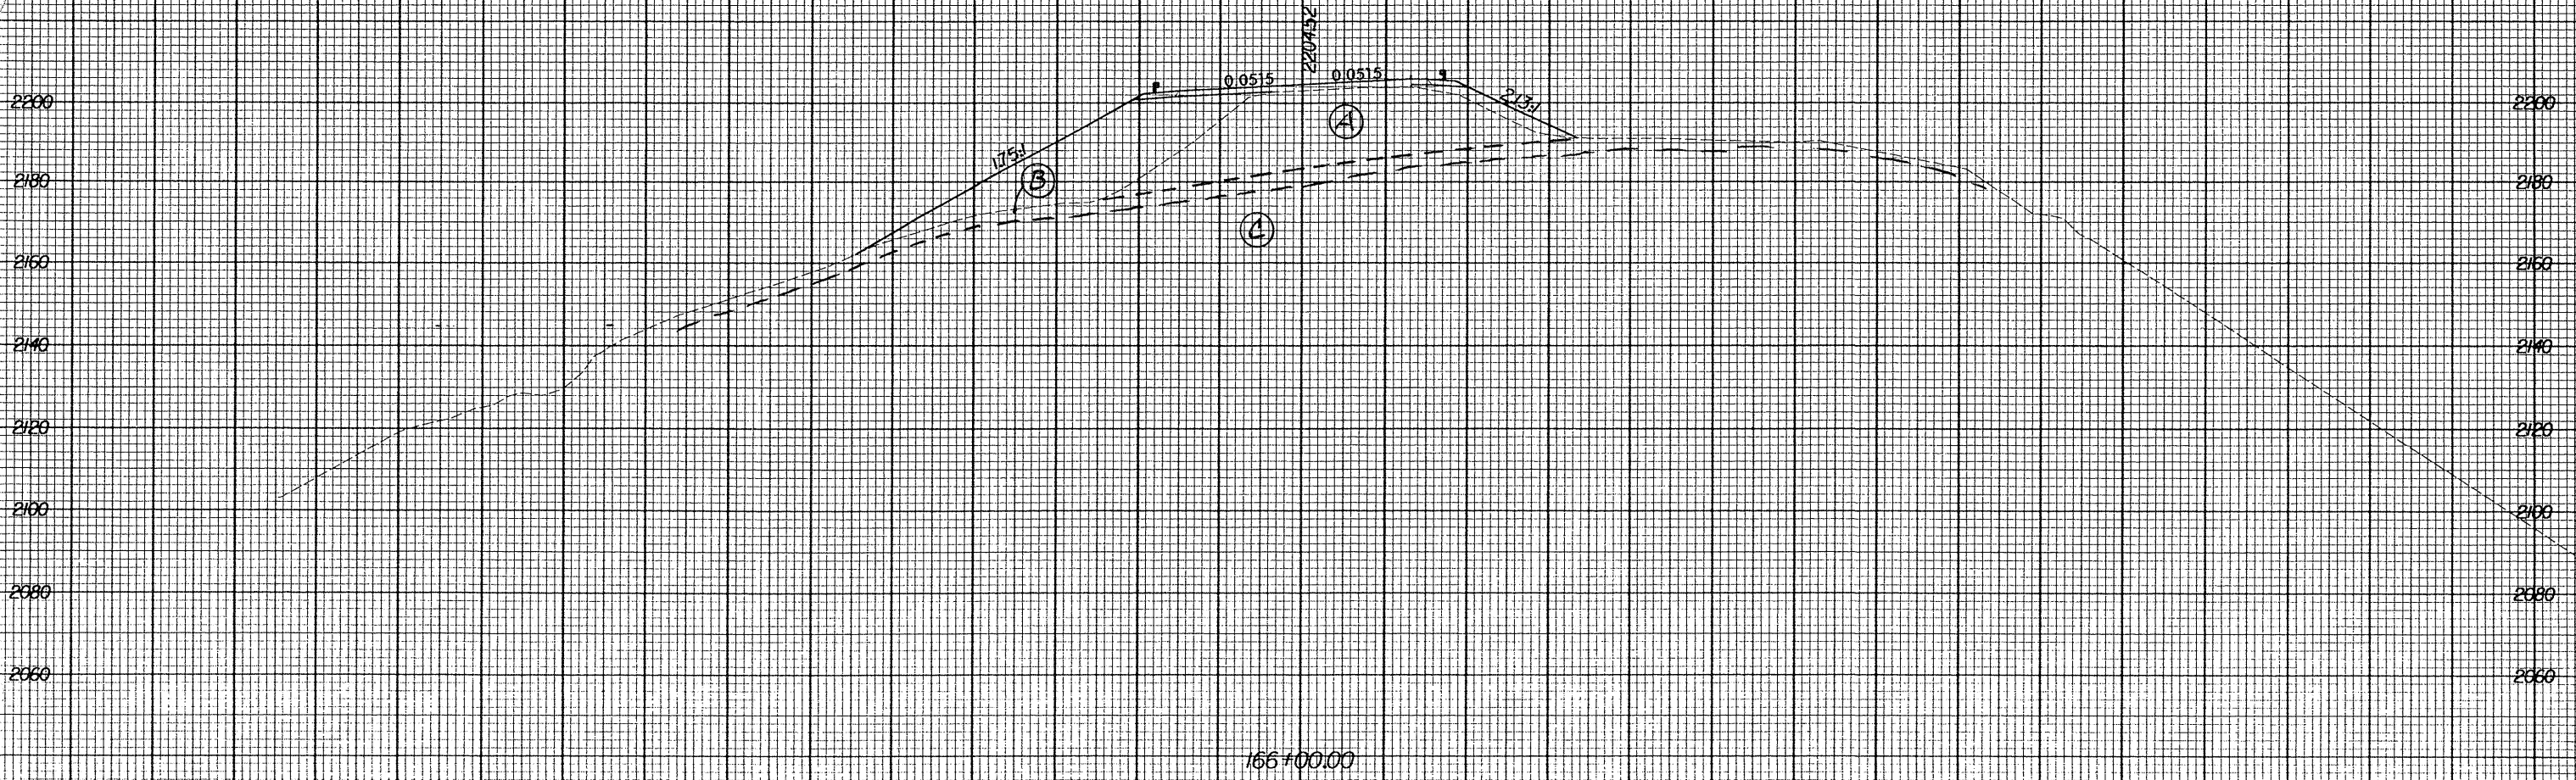

19 AUG 2002 2:42:59 PM R-2237B.dwg

300 280 260 240 220 200 180 160 140 120 100 80 60 40 20 0 20 40 60 80 100 120 140 160 180 200 220 240 260 280 300