


Rev 12/12/00

- (A) ALLUVIAL / COLLUVIAL: GRAY, MOIST TO WET, MICACEOUS SANDY SILT
- (B) SAPROLITE: RED BROWN AND WHITE OR GRAY, MOIST, MICACEOUS SANDY SILT

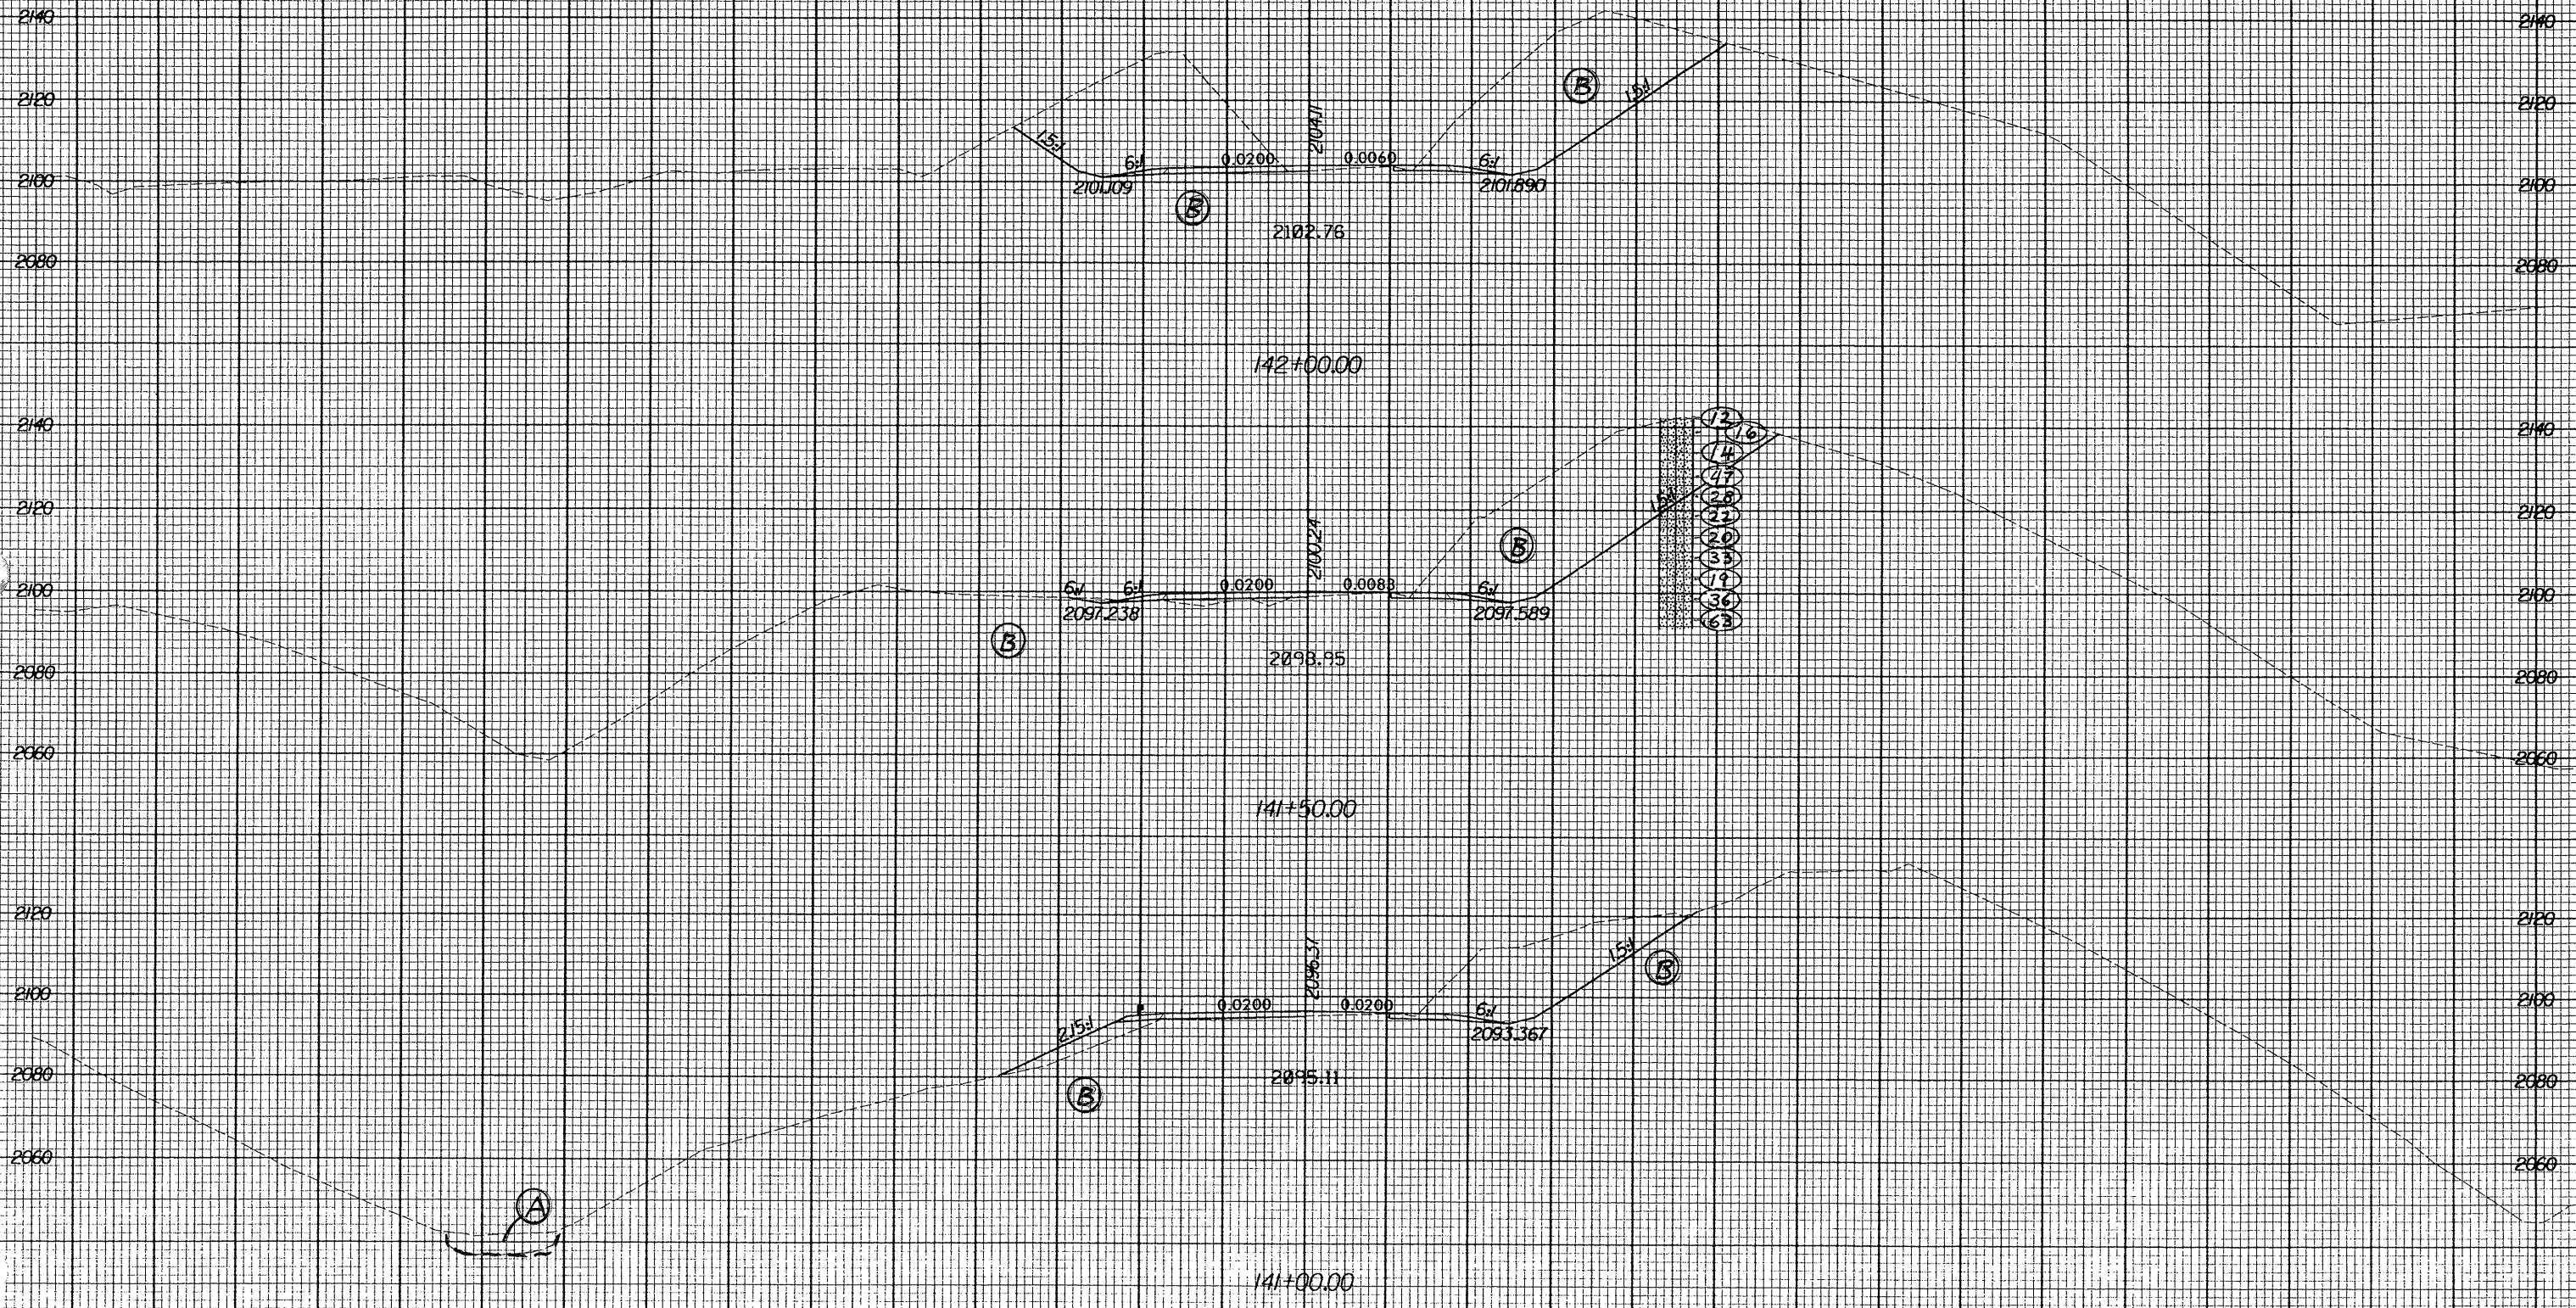

04:42:00
R-2237B.dwg