


Rev. 12/12/00

- (A) EMBANKMENT
- (B) RESIDUAL: RED-BROWN, MOIST, SILTY CLAY AND CLAYEY SILT

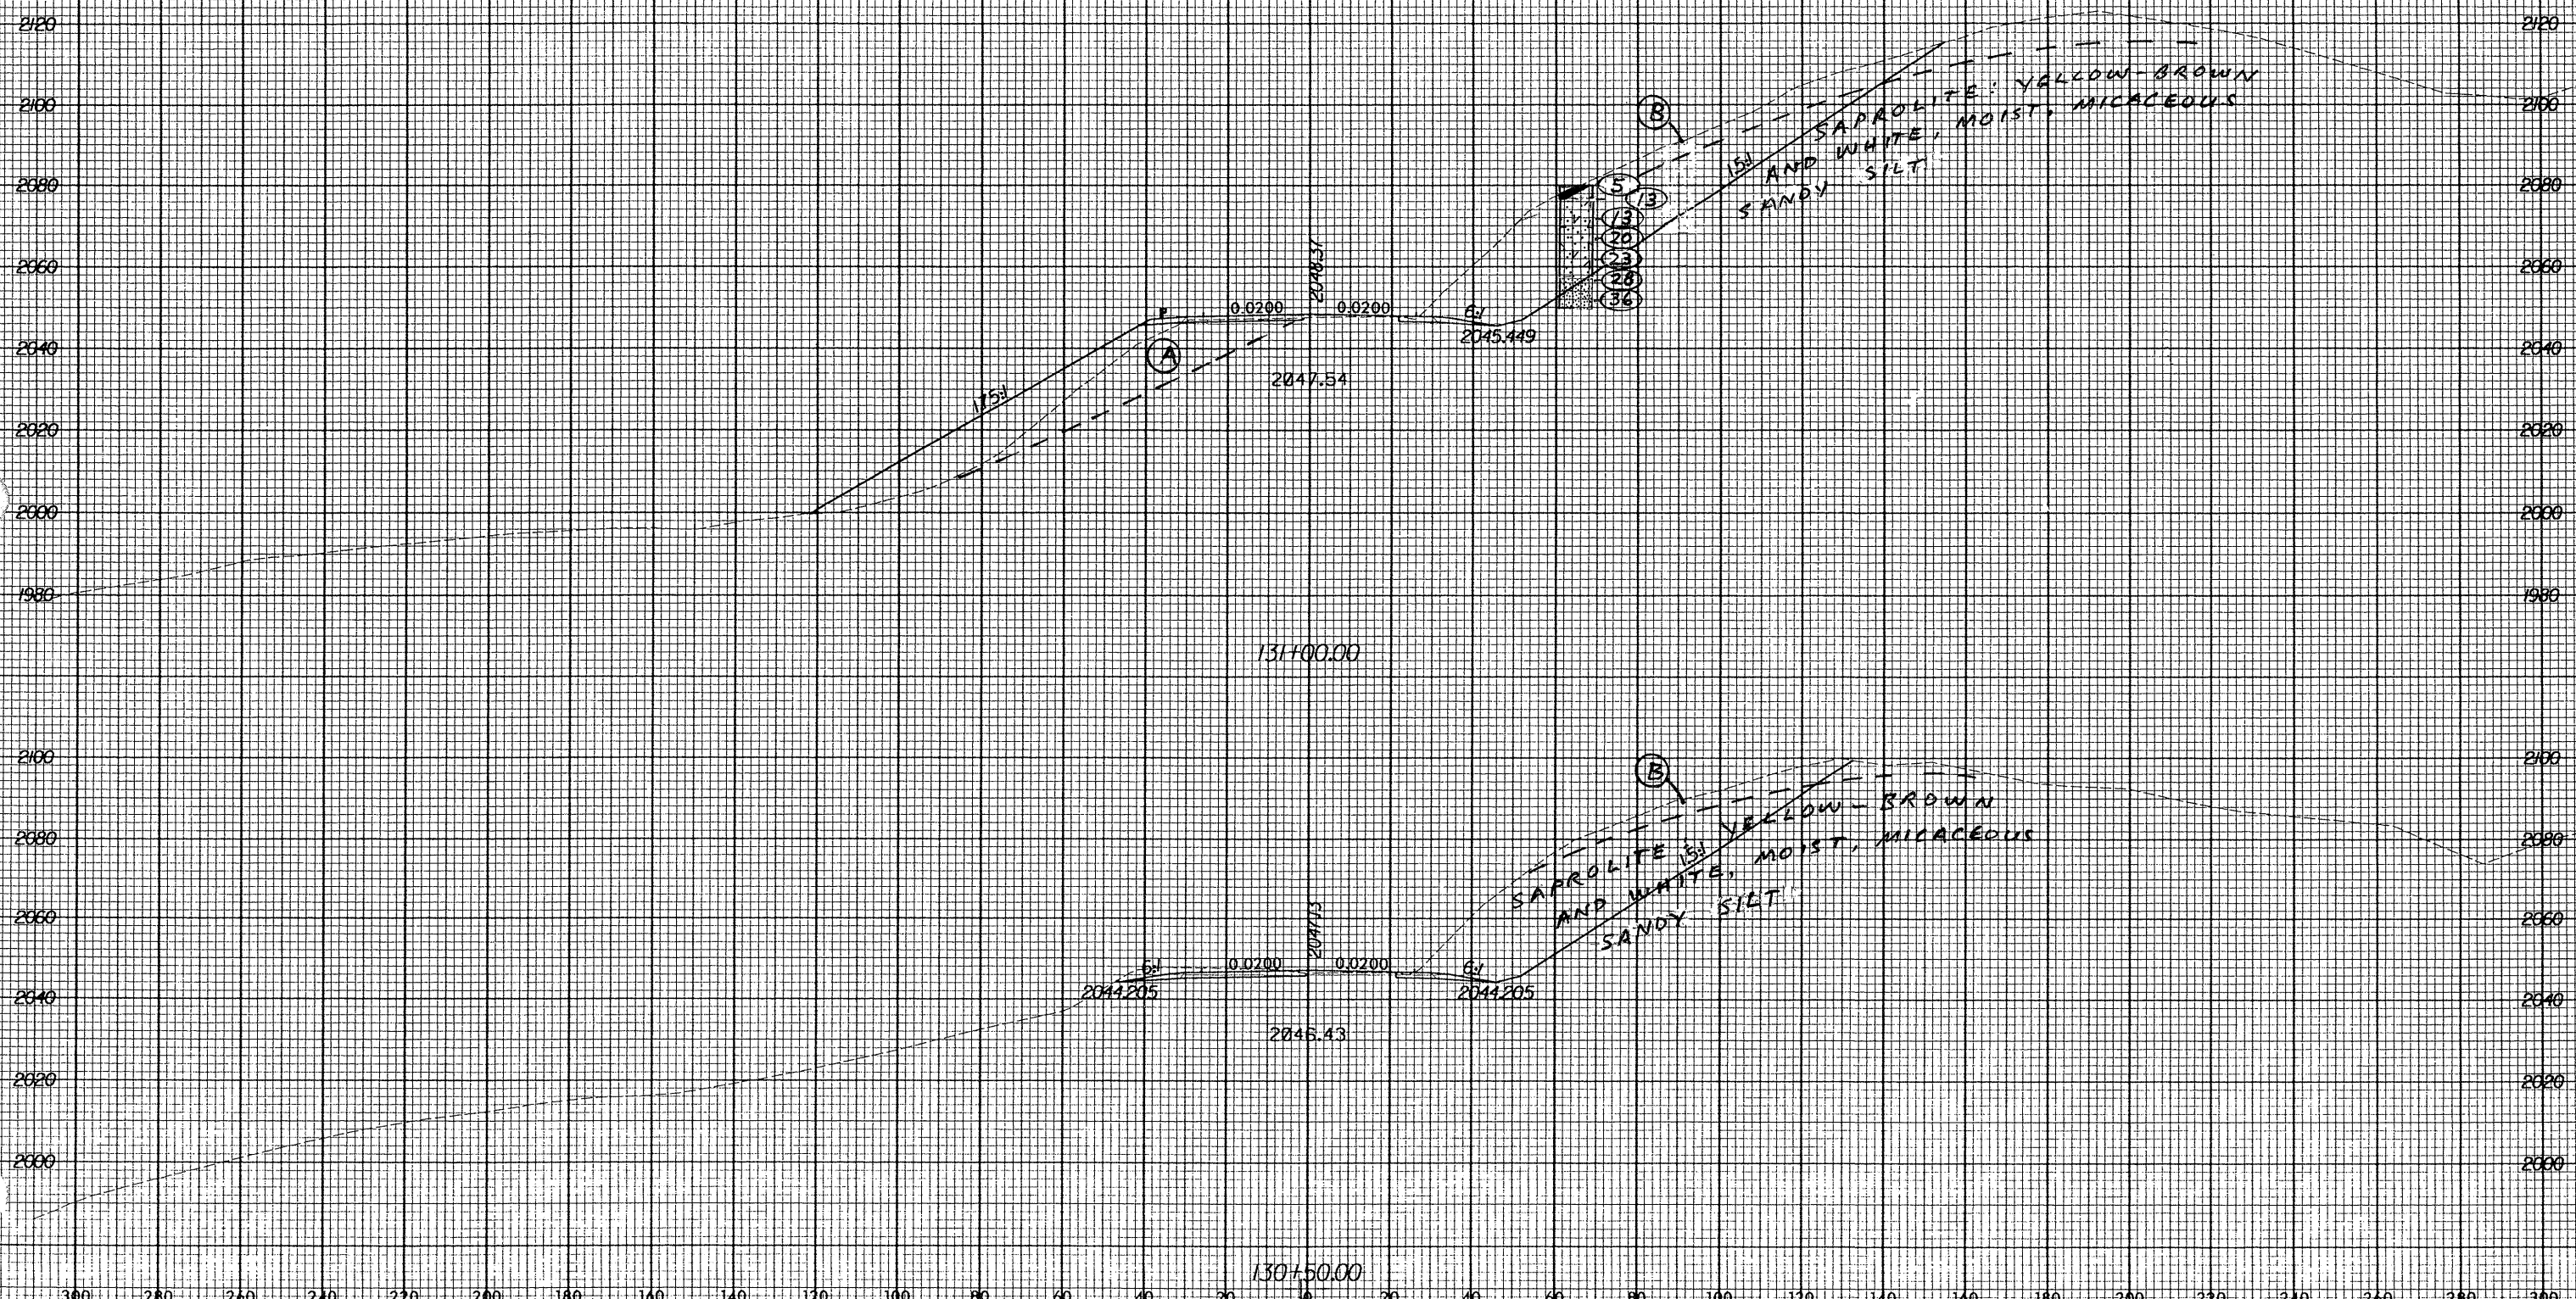

09/24/00
R-2237B