


Rev. 12/12/06

- (A) ALLUVIAL: GRAY, MOIST TO WET, MICACEOUS, SANDY SILT AND SANDY CLAYAY SILT
- (B) SAPROLITE: BROWN, YELLOW-BROWN, GRAY OR WHITE, MOIST, MICACEOUS SANDY SILT

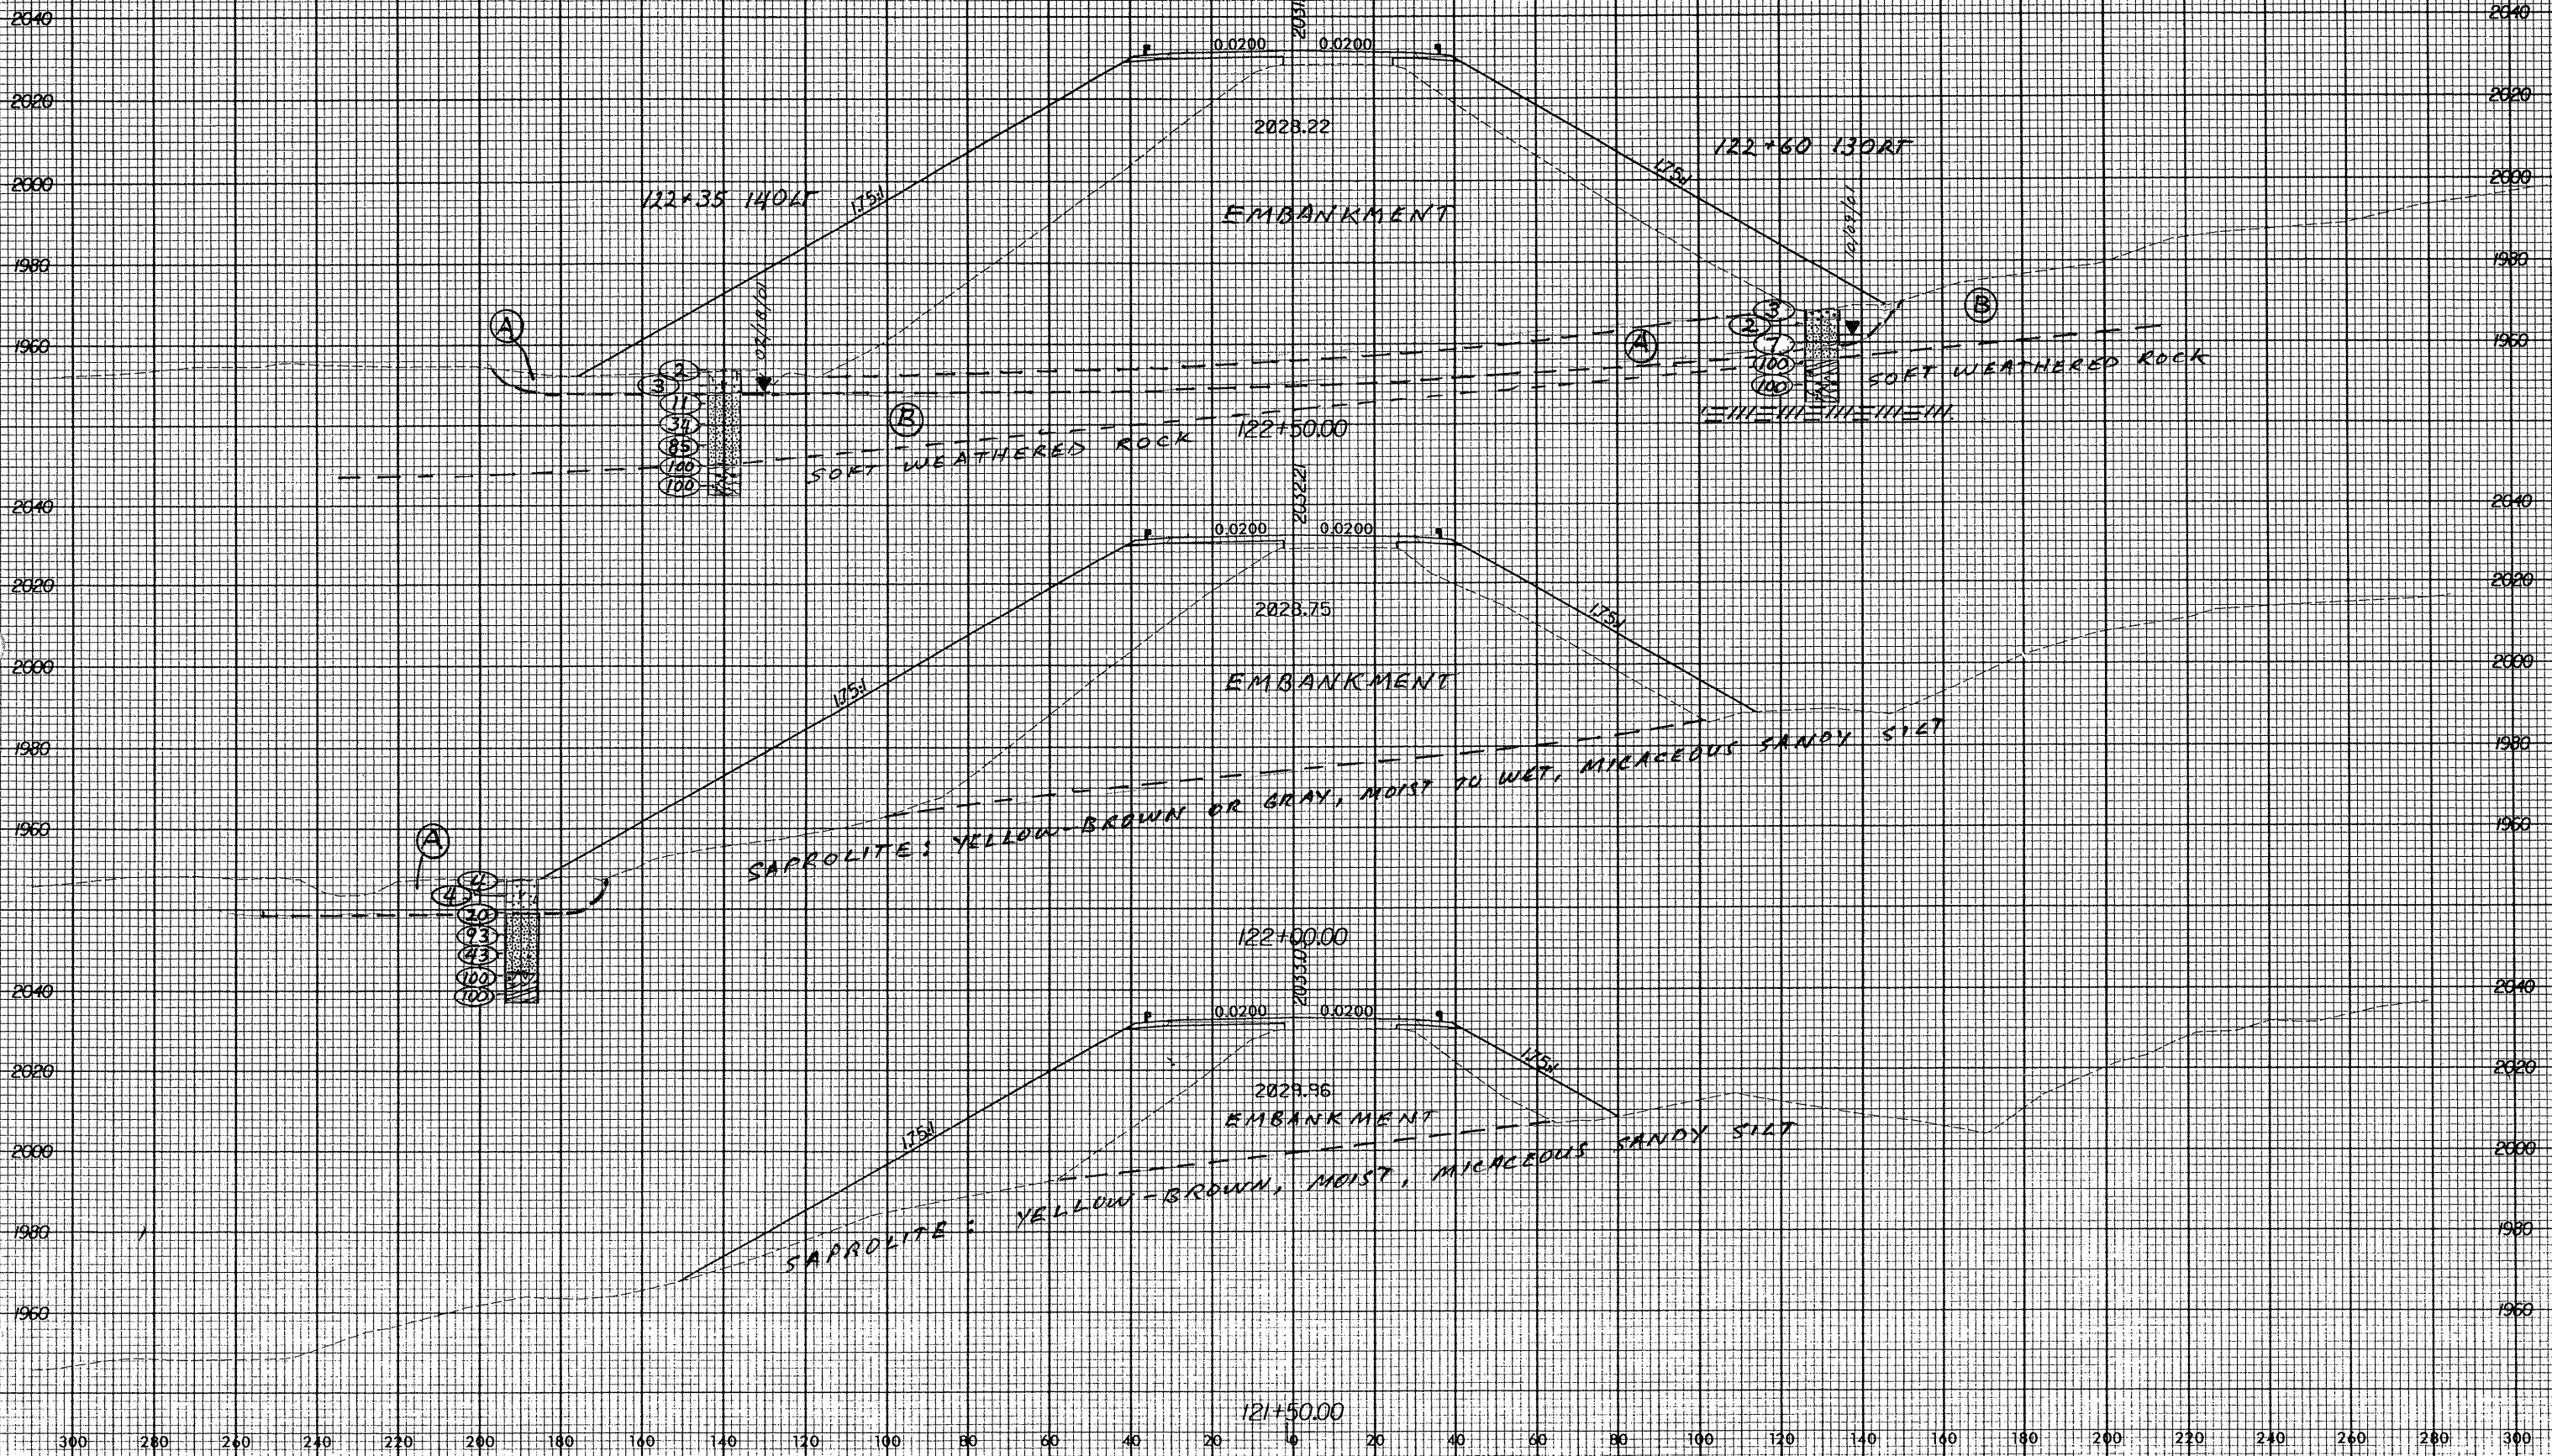

8 AUG 2008 09:03:32 R-2237B.dwg