


Rev. 12/12/00

- (A) ARTIFICIAL FILL: SOIL FILL
- (B) RESIDUAL: RED-BROWN, MOIST, SILTY CLAY

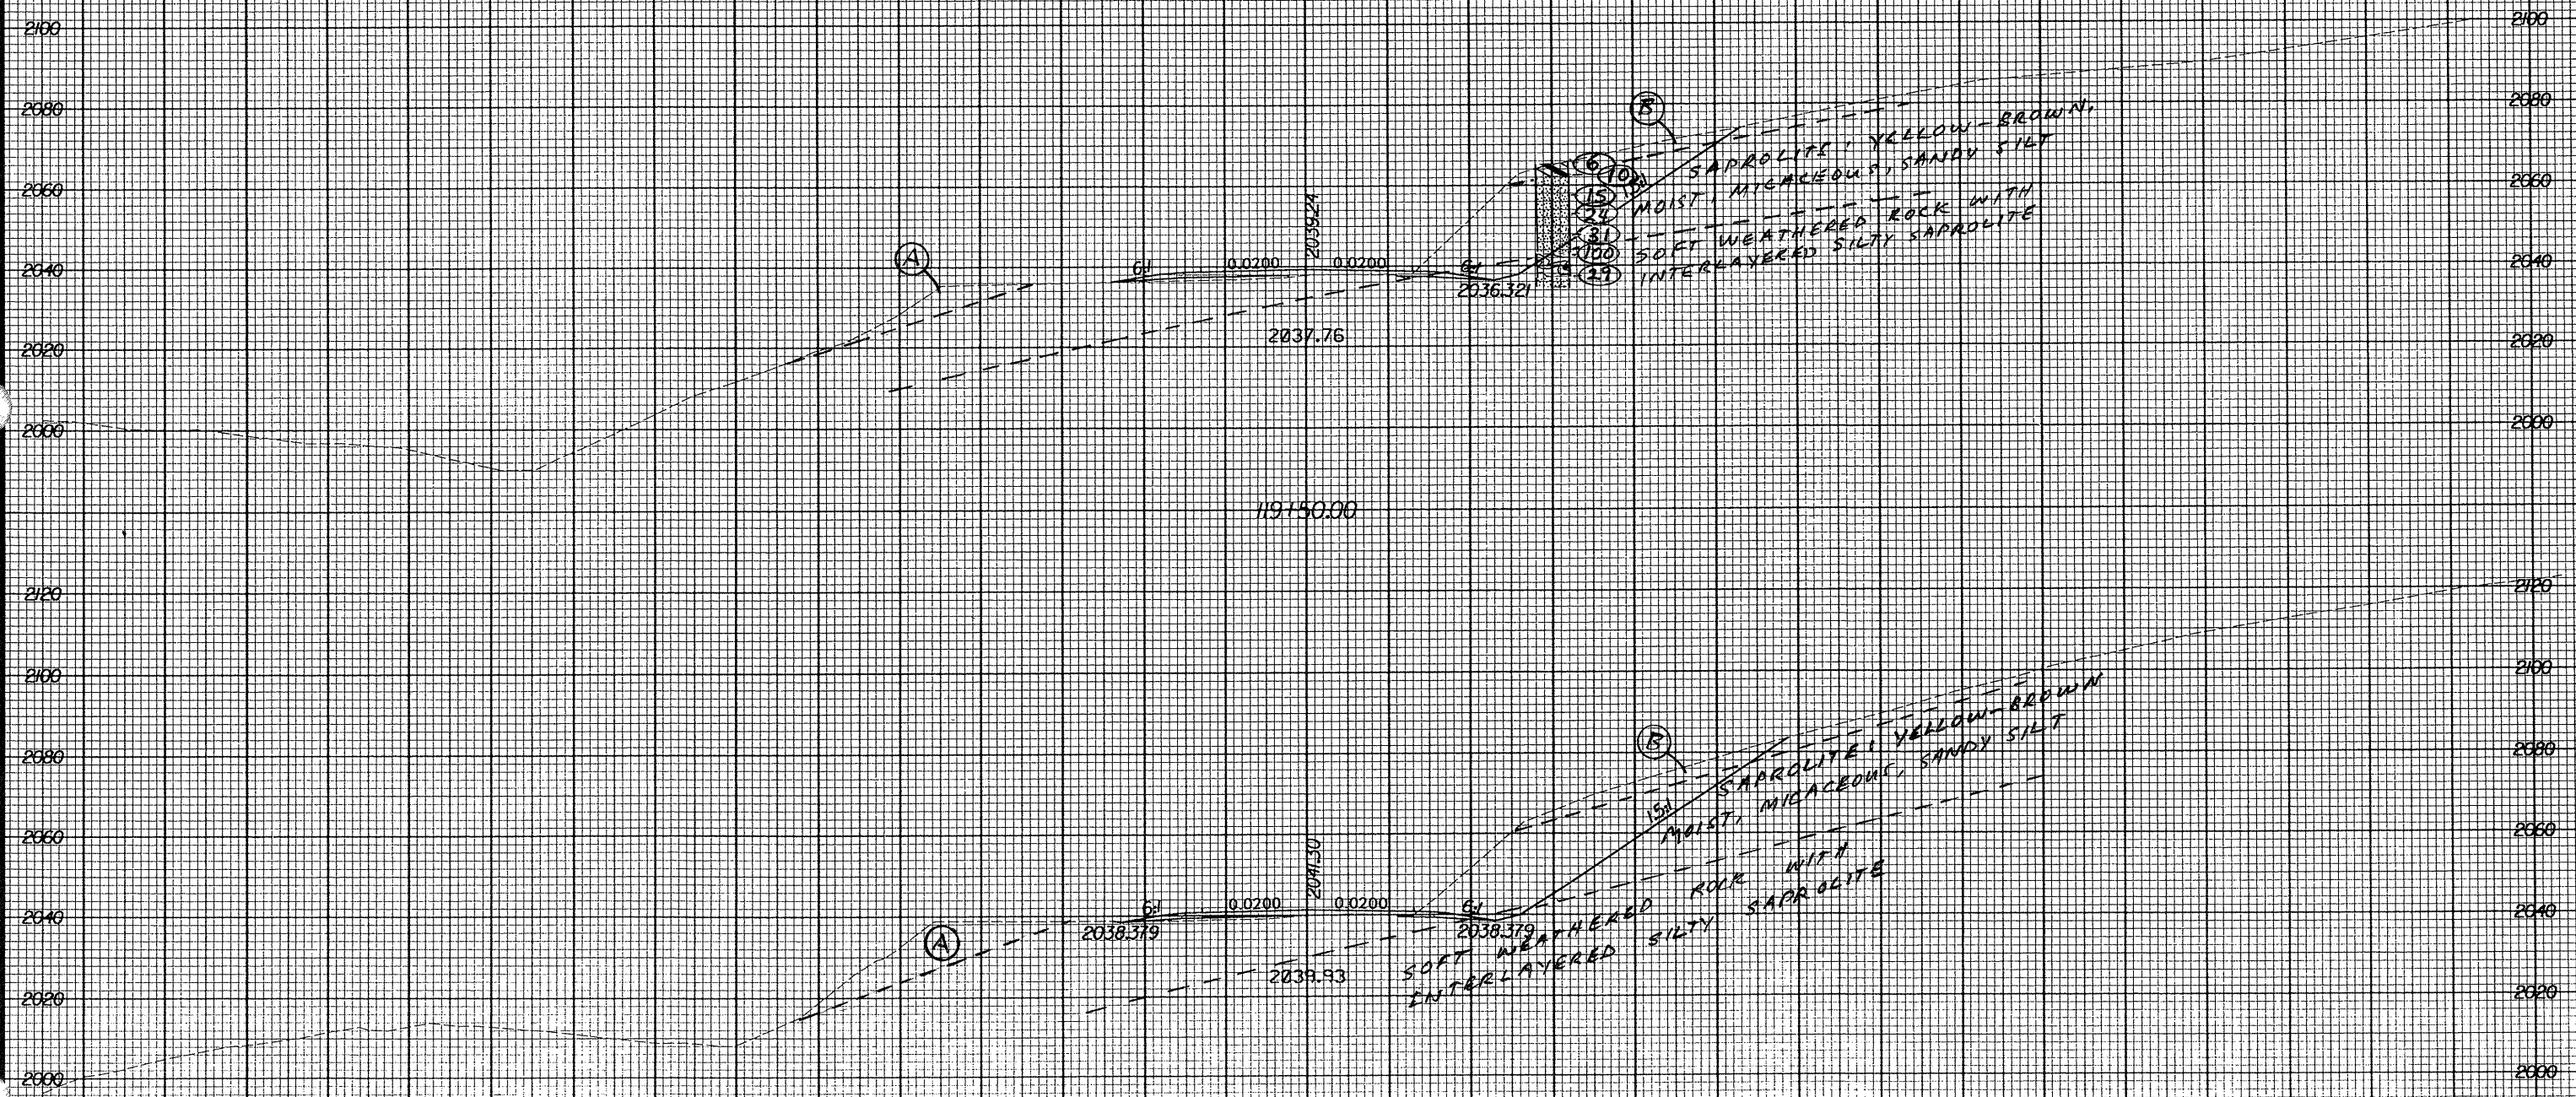

10 AUG 2001 09:03:29 R-2237B.dwg