
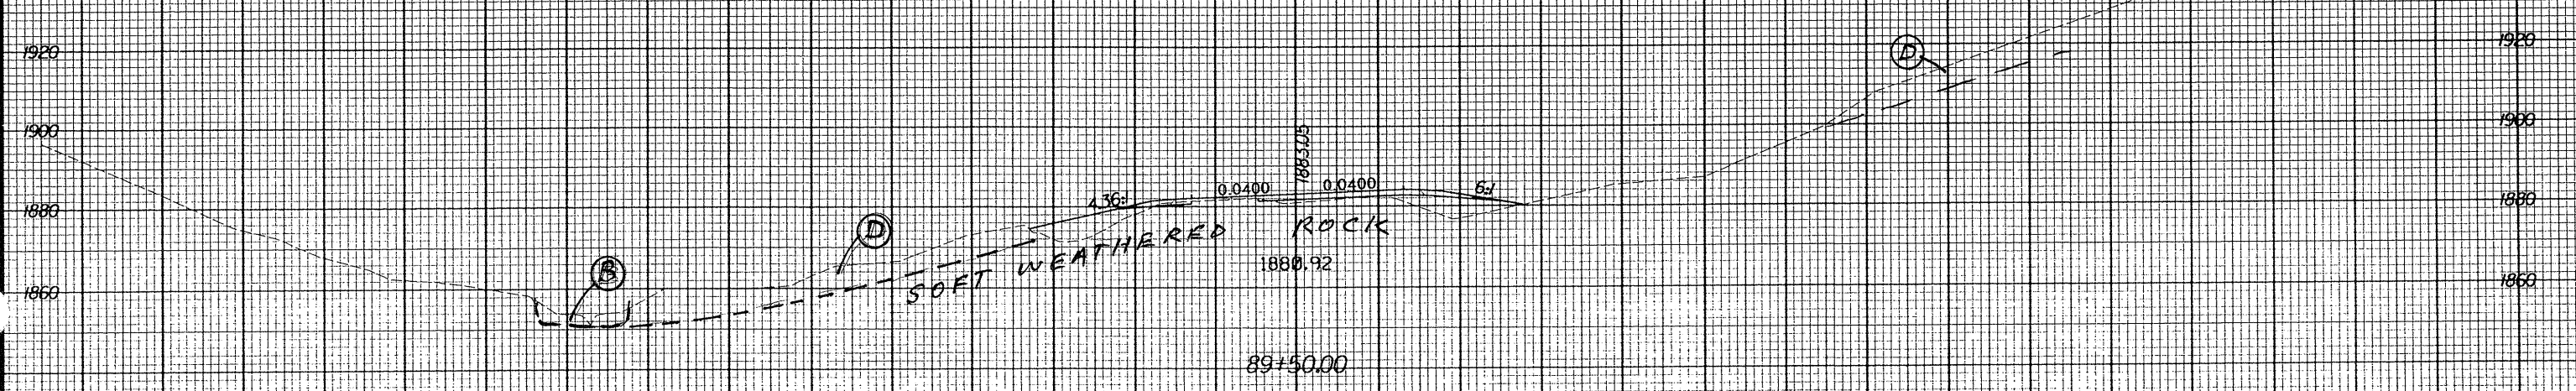
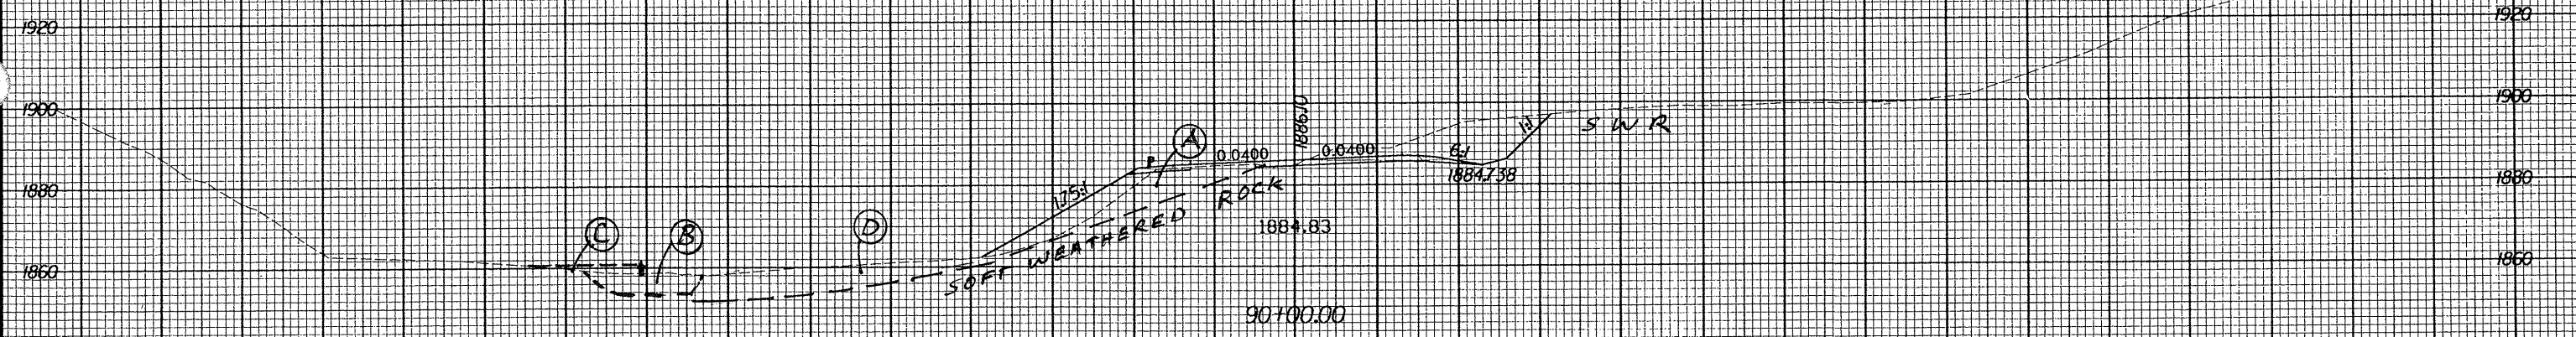


Rev 12/12/00

- (A) EMBANKMENT: BROWN AND GRAY, MOIST SILTY SAND AND SANDY SILT WITH ROCK FRAGMENTS
- (B) ALLUVIAL: BROWN AND GRAY, MOIST TO WET, SILTY SAND AND SANDY SILT
- (C) ARTIFICIAL FILL: SOIL FILL
- (D) CAROLINE AND RESIDUAL: YELLOW-BROWN, MOIST, SANDY SILT

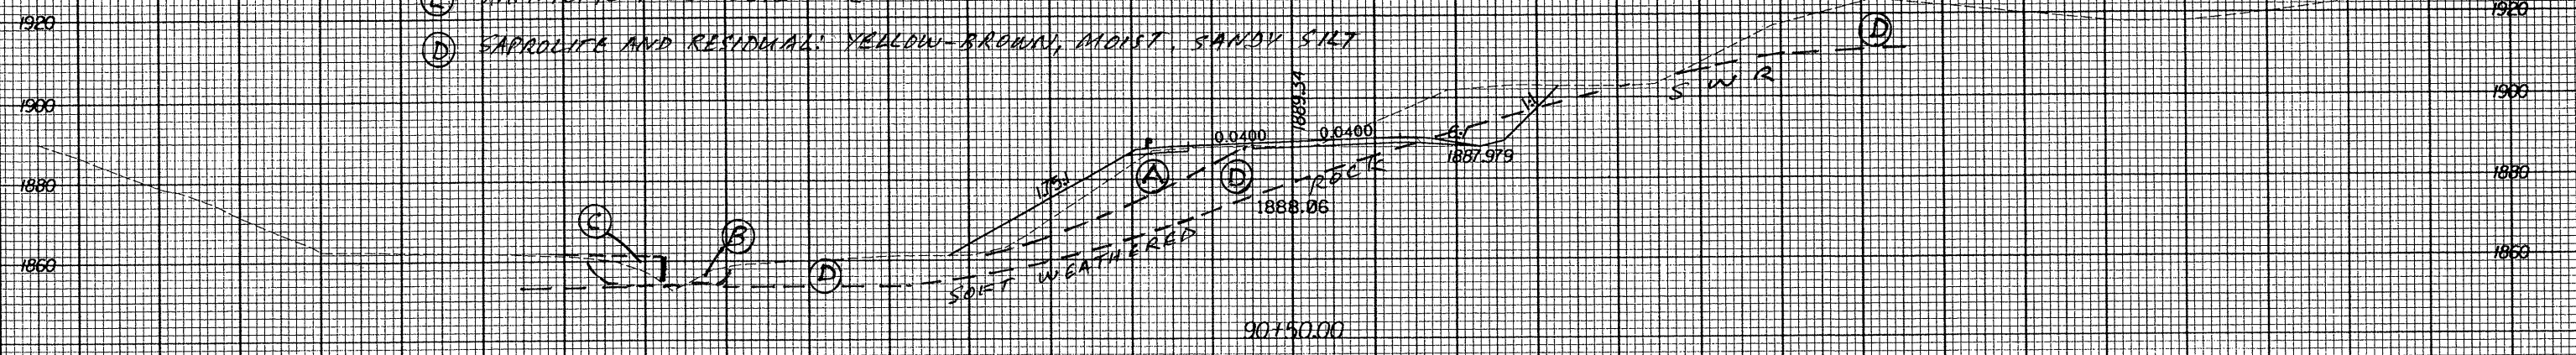

10 AUG 2001 09:00:12 R-2237B.dwg