


Rev 12/12/00

300 280 260 240 220 200 180 160 140 120 100 80 60 40 20 0 20 40 60 80 100 120 140 160 180 200 220 240 260 280 300

- (A) EMBANKMENT
- (B) ALLUVIAL: SILT TO GRAVEL
- (C) SAPROLITE: ORANGE-BROWN TO YELLOW-BROWN, MOIST, SILTY SAND

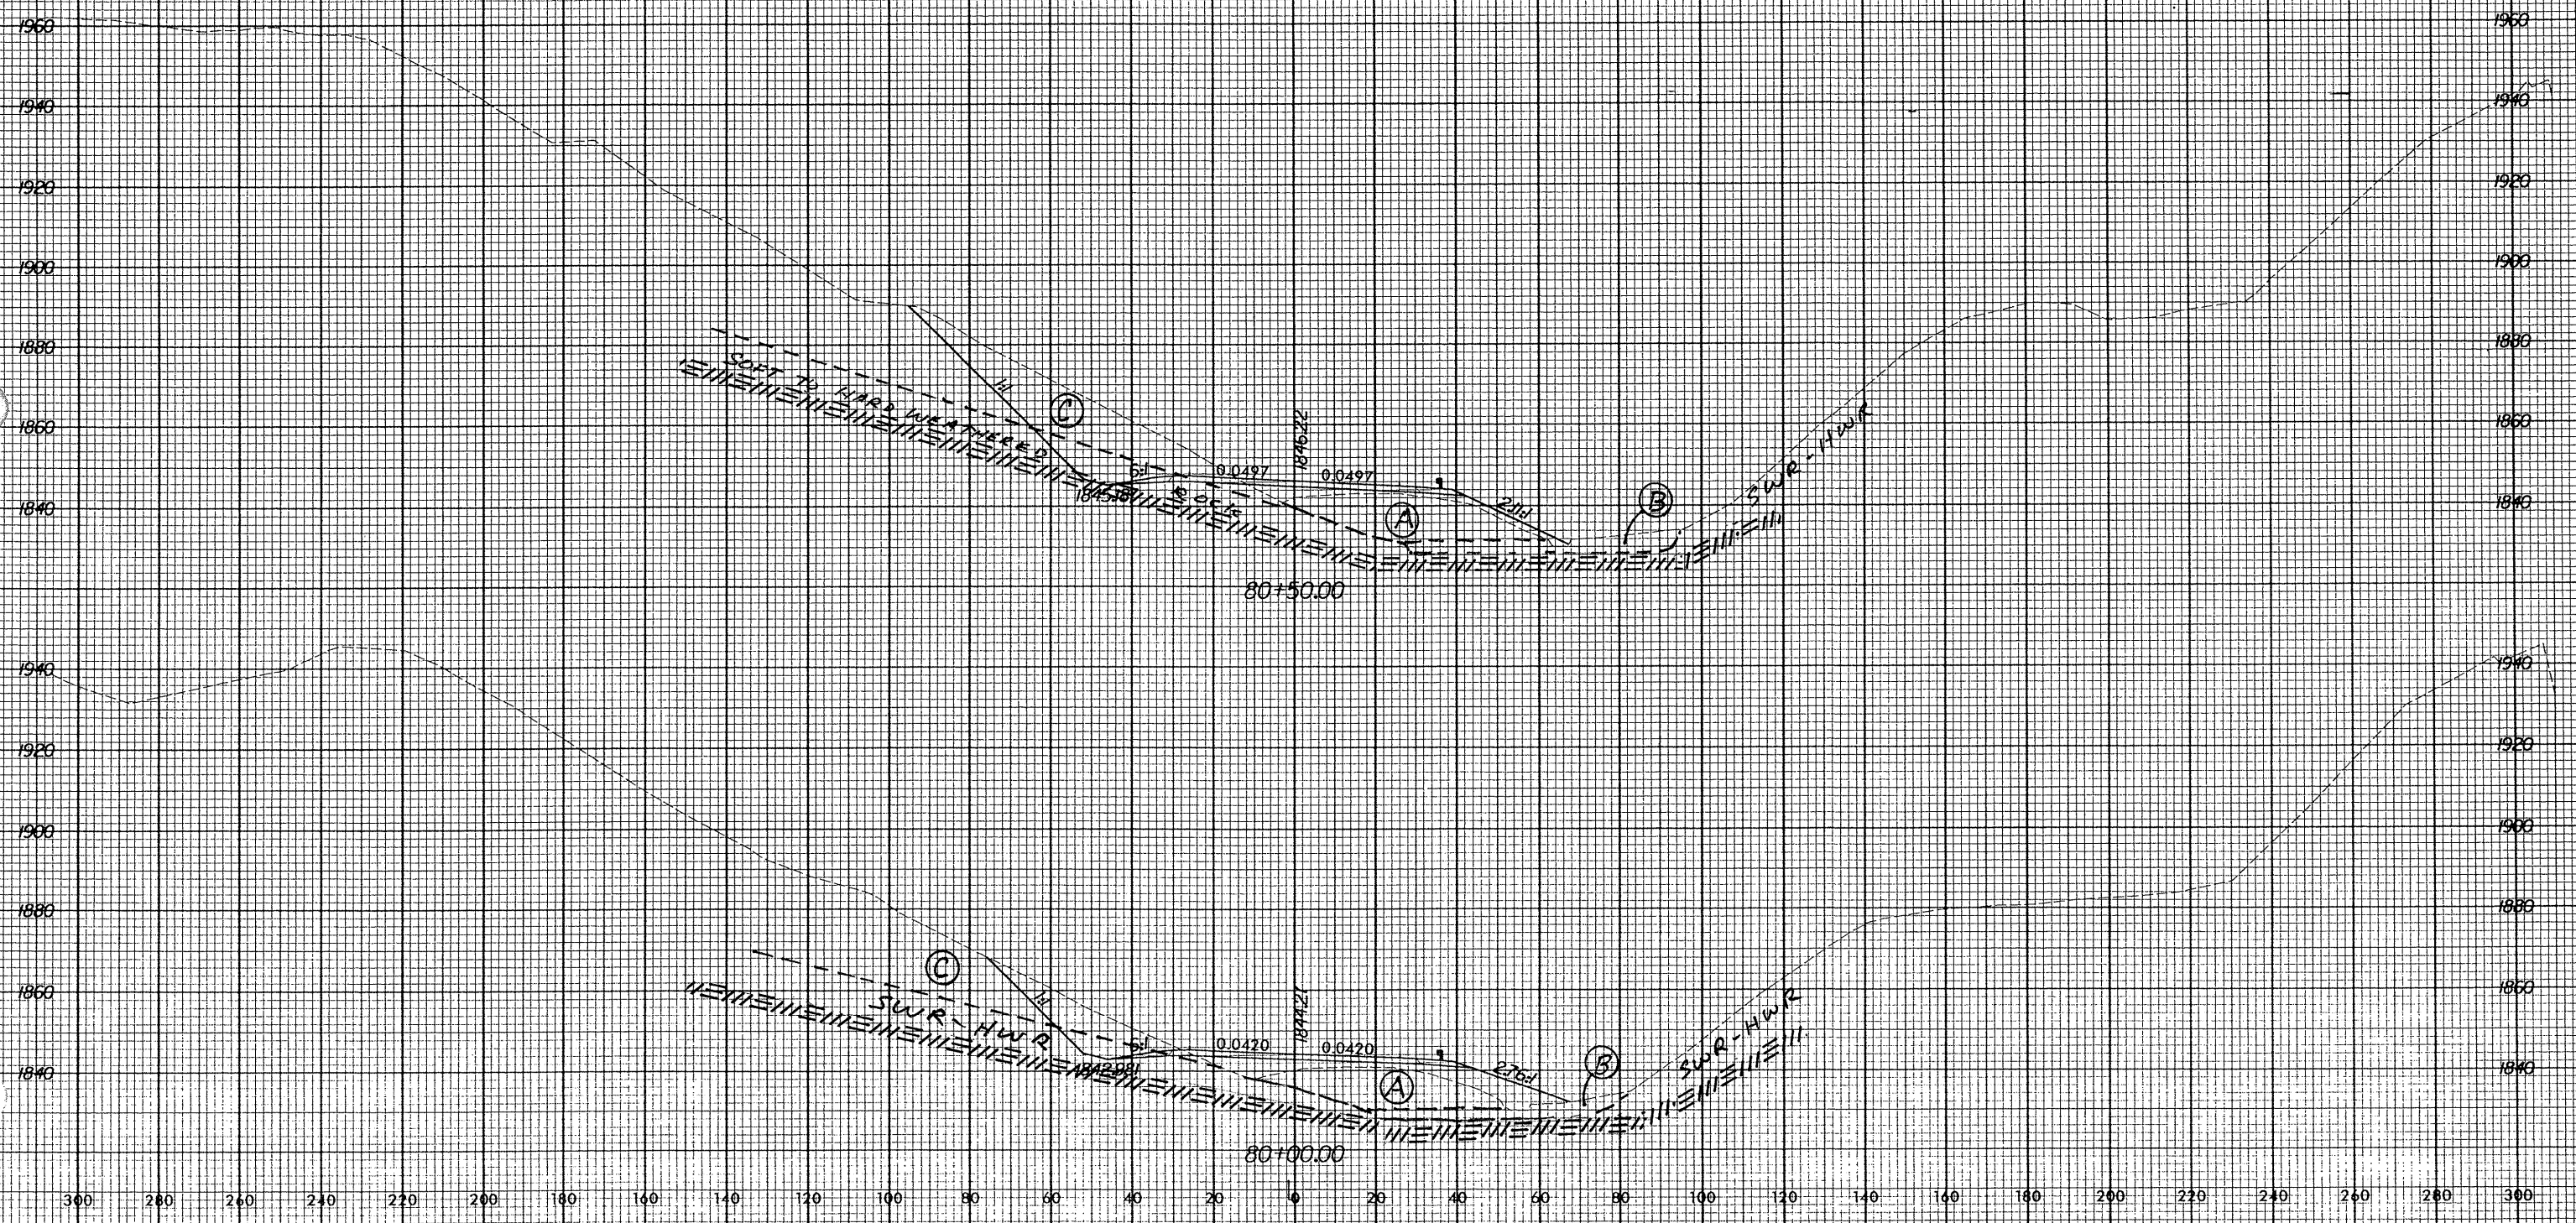

0.000, 2000, 1/16, 250, 1/16, 250, 1/16, 250