


Rev. 12/12/00

300 280 260 240 220 200 180 160 140 120 100 80 60 40 20 0 20 40 60 80 100 120 140 160 180 200 220 240 260 280 300

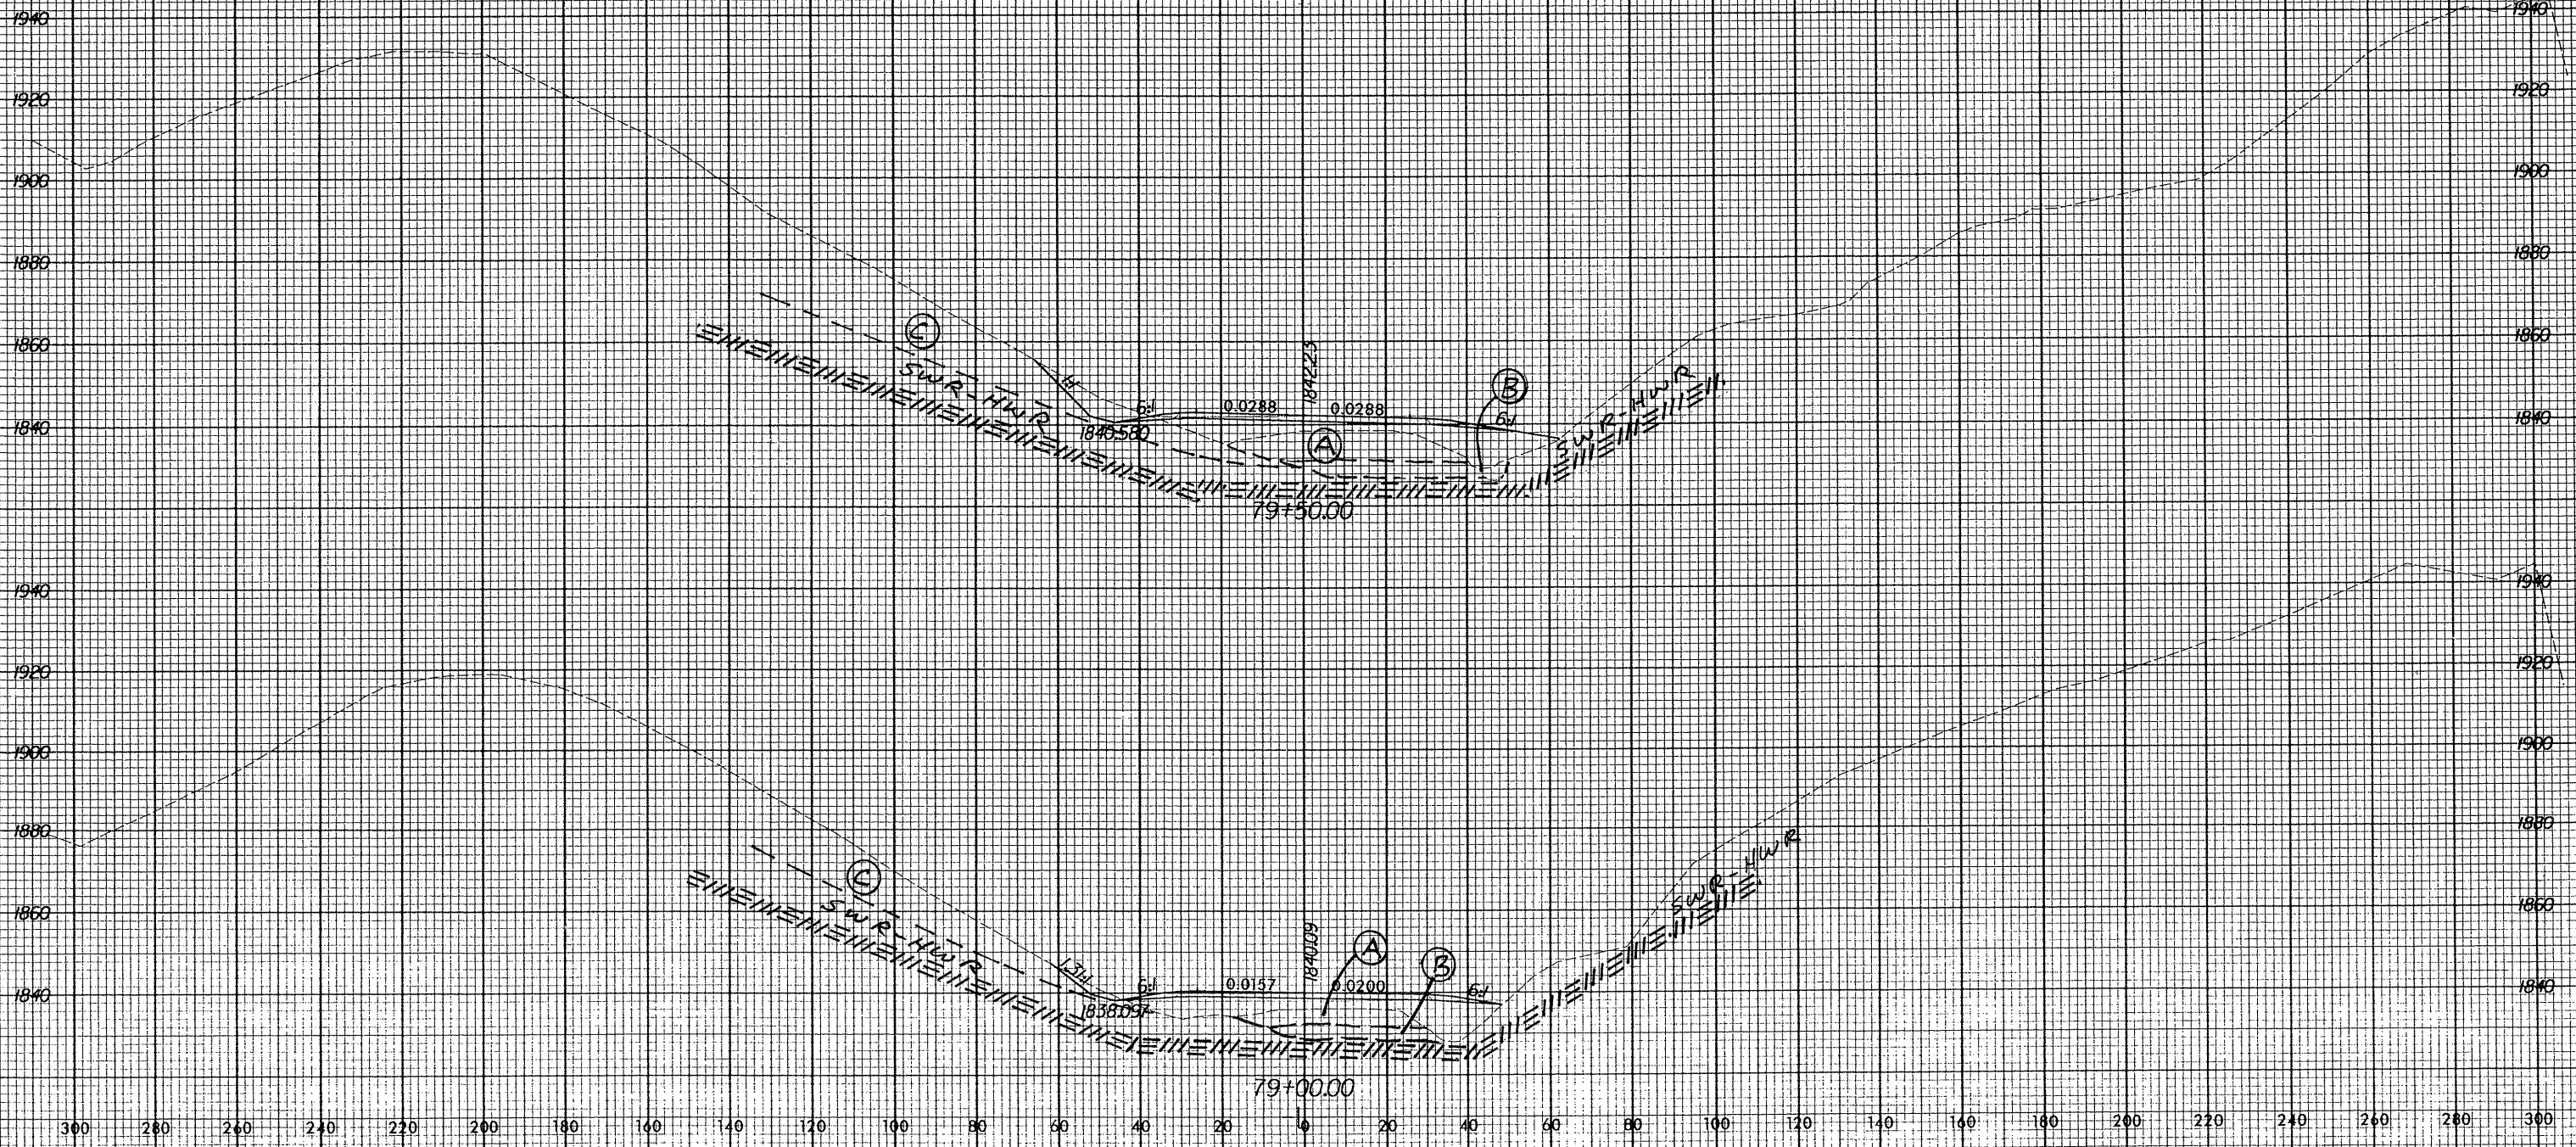

- Ⓐ EMBANKMENT
- Ⓑ ALLUVIAL: BROWN SILT TO GRAVEL
- Ⓒ SAPROLITE: ORANGE-BROWN TO YELLOW-BROWN, MOIST, SILTY SAND

0 AUG 2000
08:59:59
R-2237B.dwg