



Rev 12/12/00

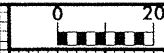

PROJ. REFERENCE NO.
R-2237B

SHEET NO.
X-530

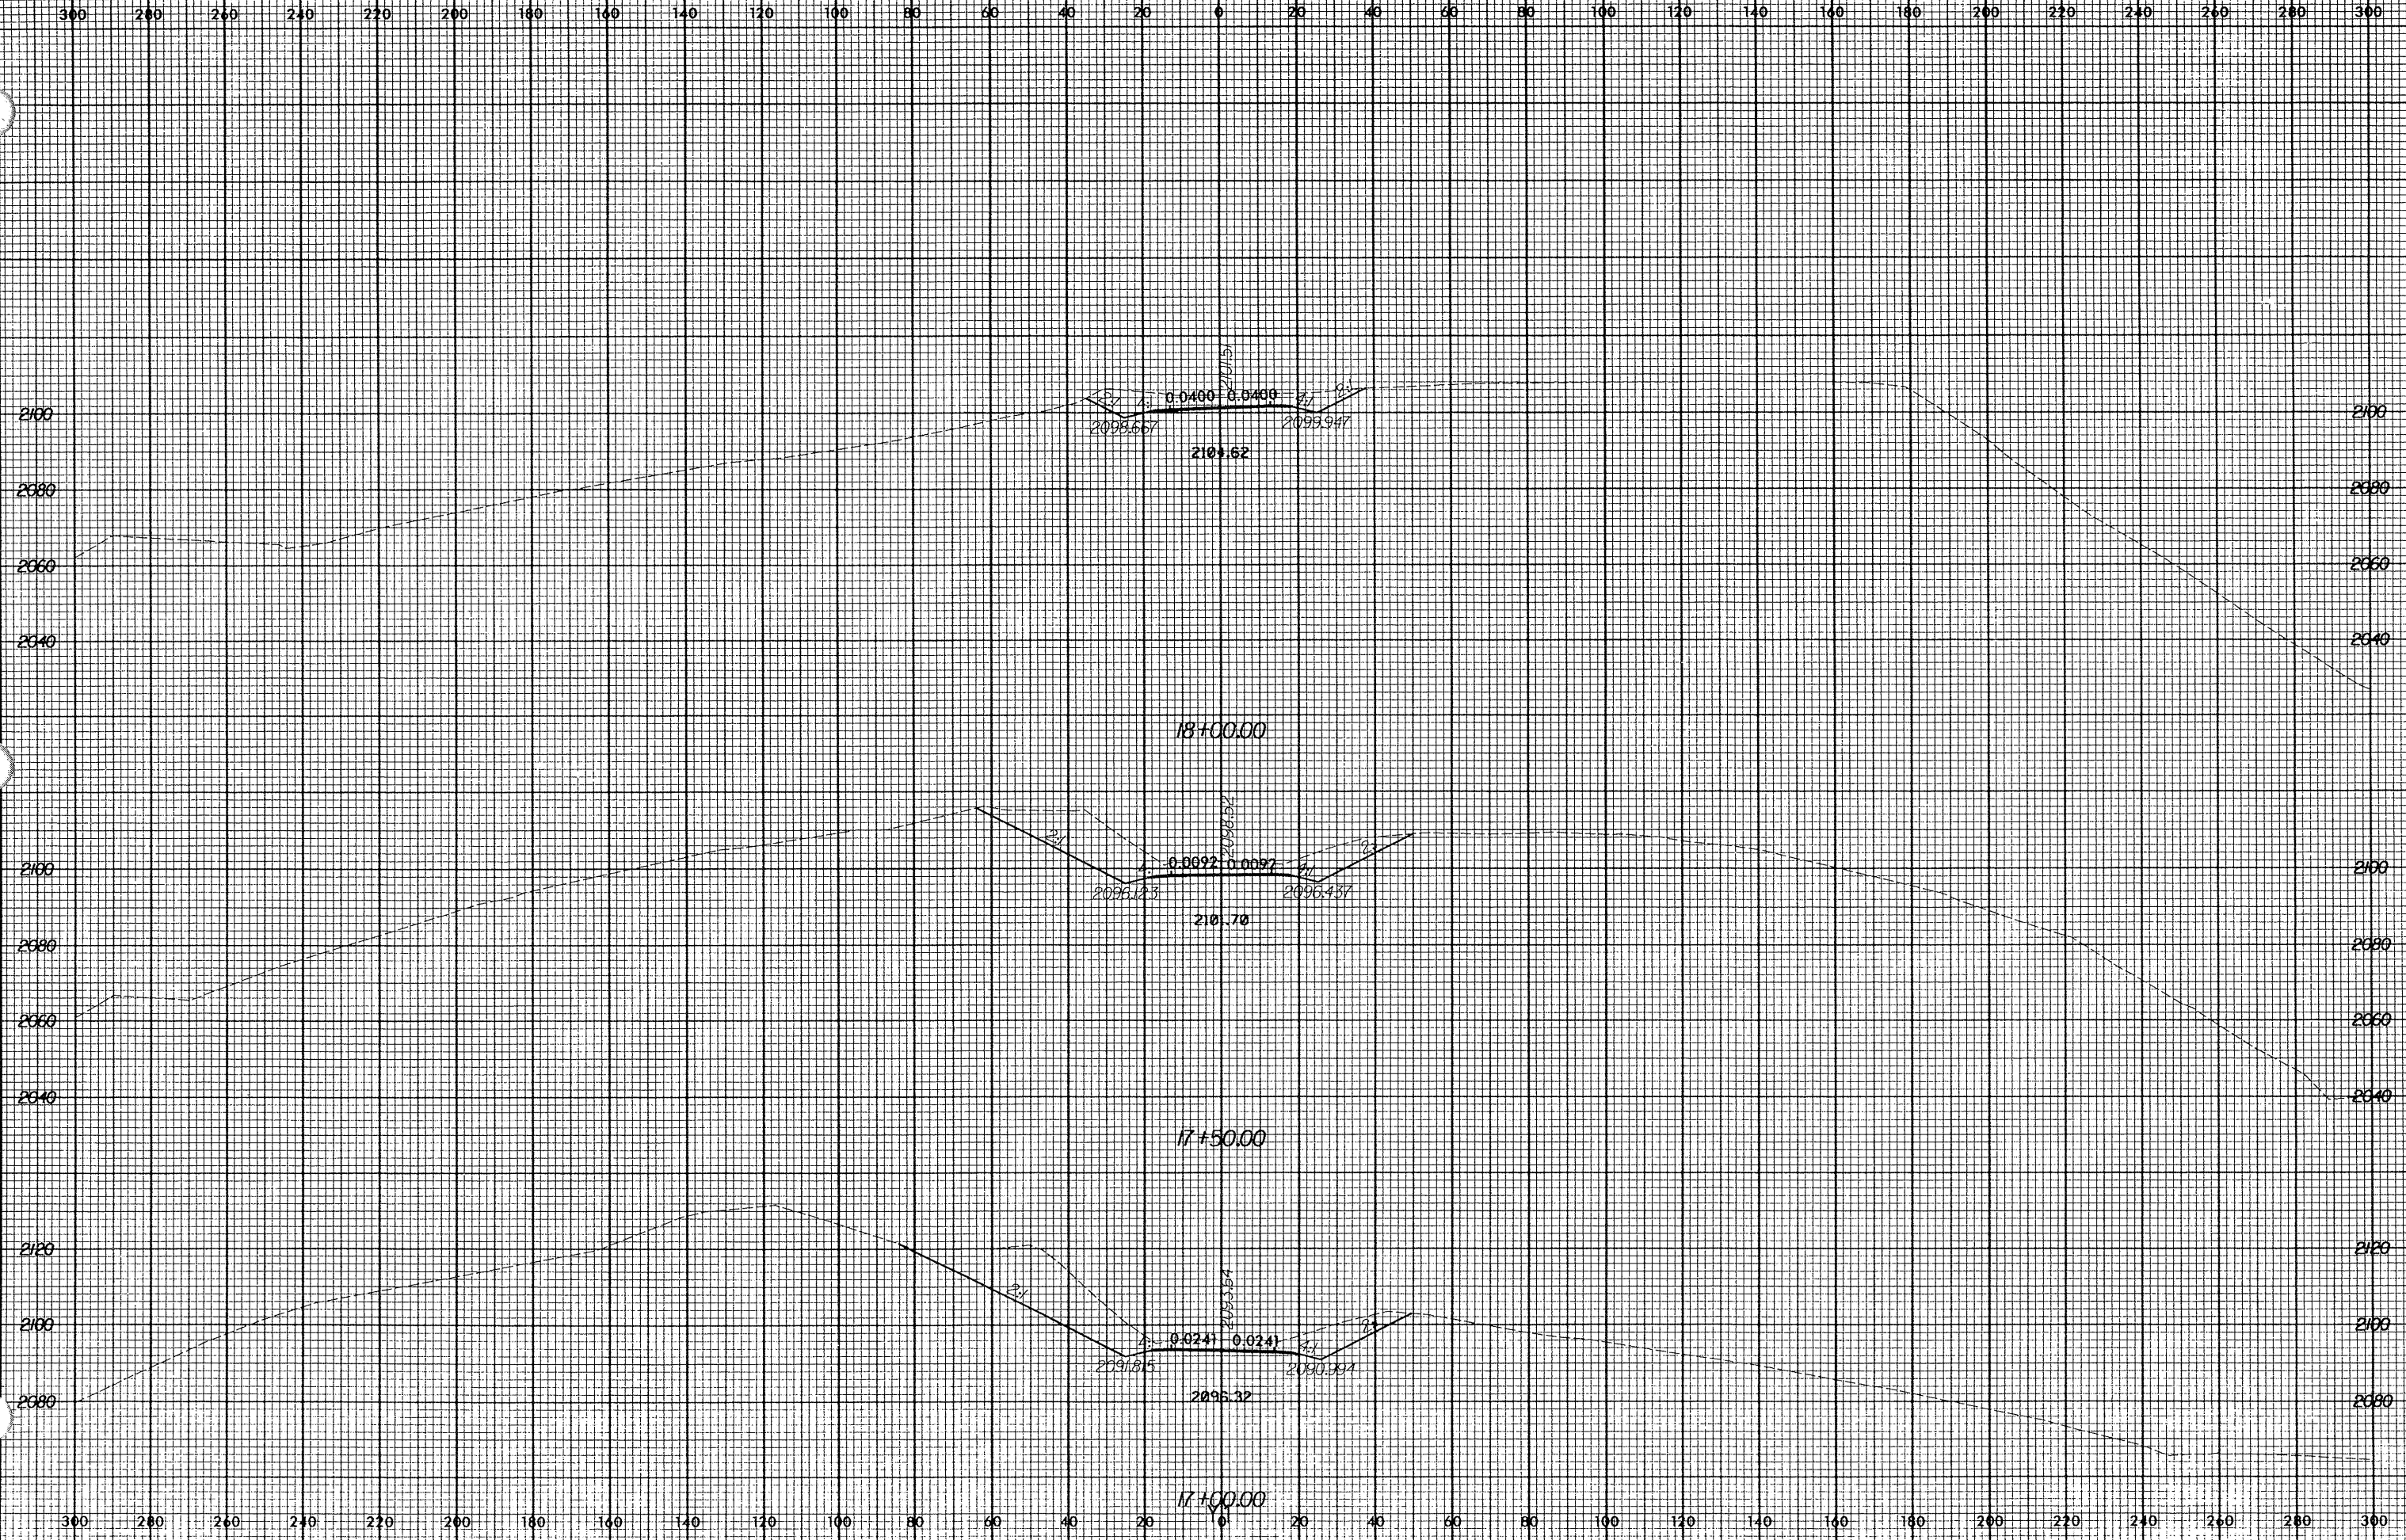

10 AUG 2001
12:52:37 AM