



Rev. 12/12/00

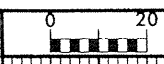

PROJ. REFERENCE NO.
R-2237B

SHEET NO.
X-525

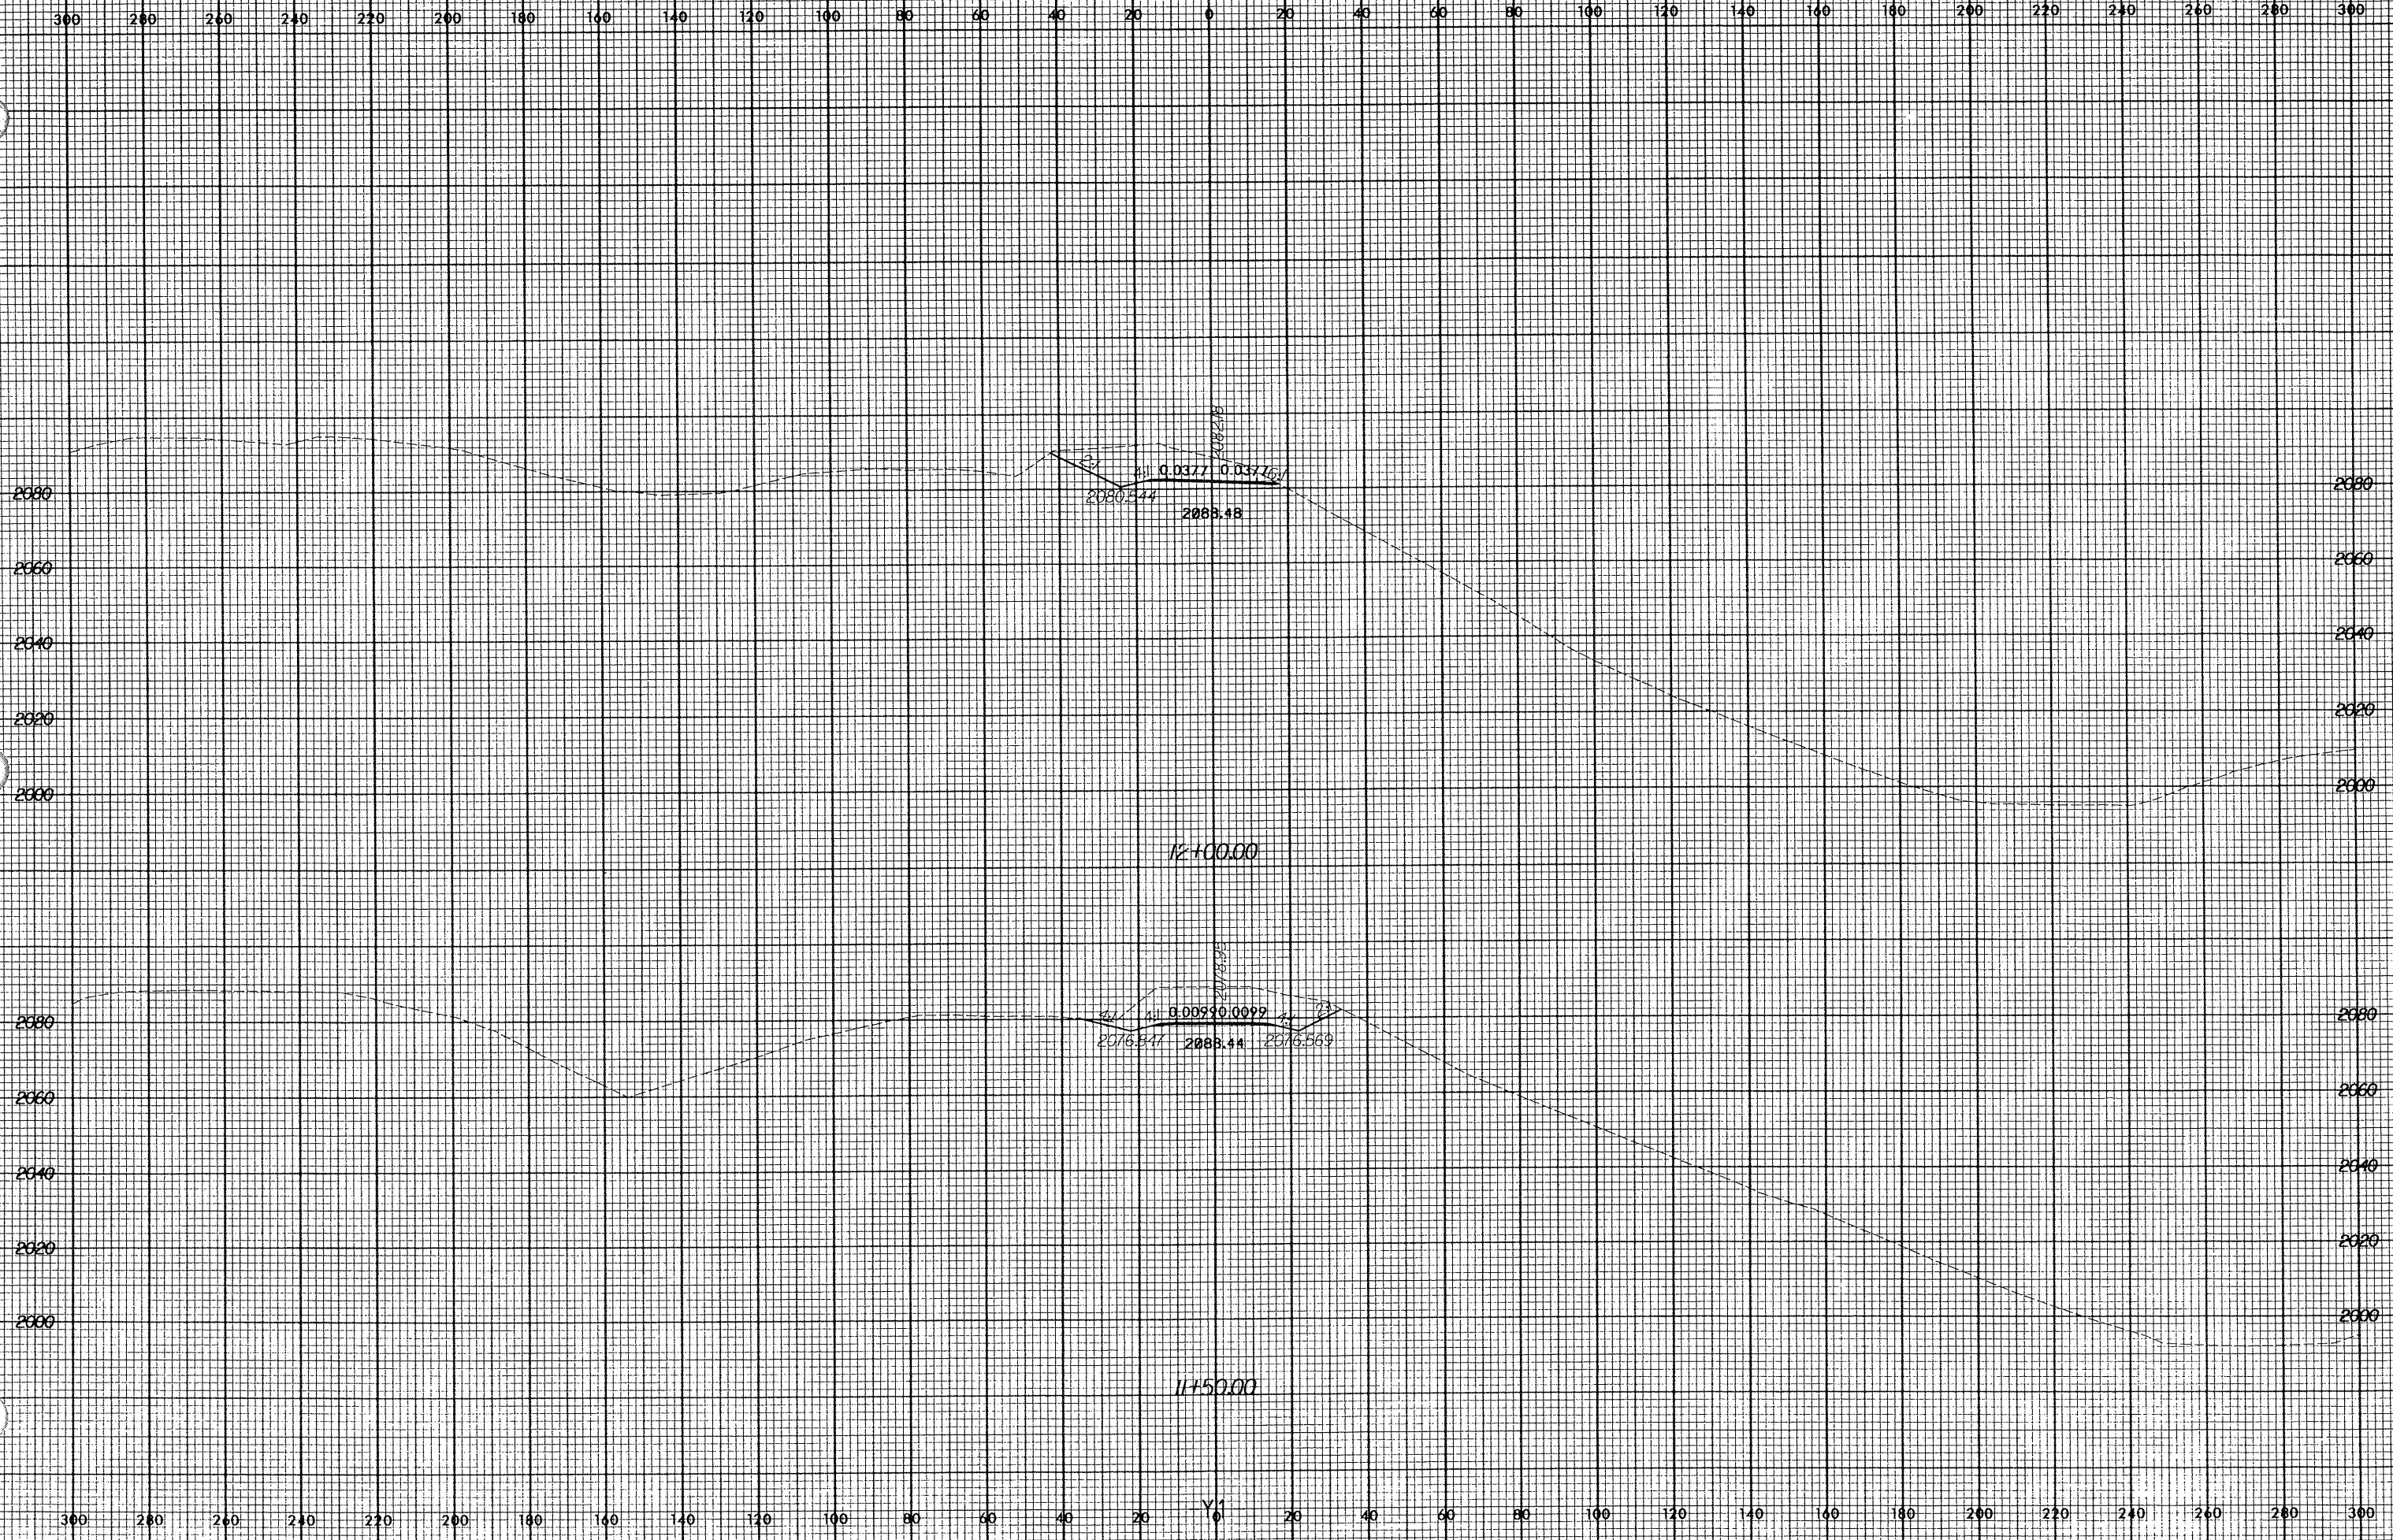

© AUG 2001
2237B.dwg