



Rev. 3/6/01

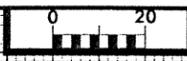

PROJ. REFERENCE NO. R-2237B SHEET NO. X-454

3040 300 280 260 240 220 200 180 160 140 120 100 80 60 40 20 0 20 40 60 80 100 120 140 160 180 200 220 240 260 280 300 3040

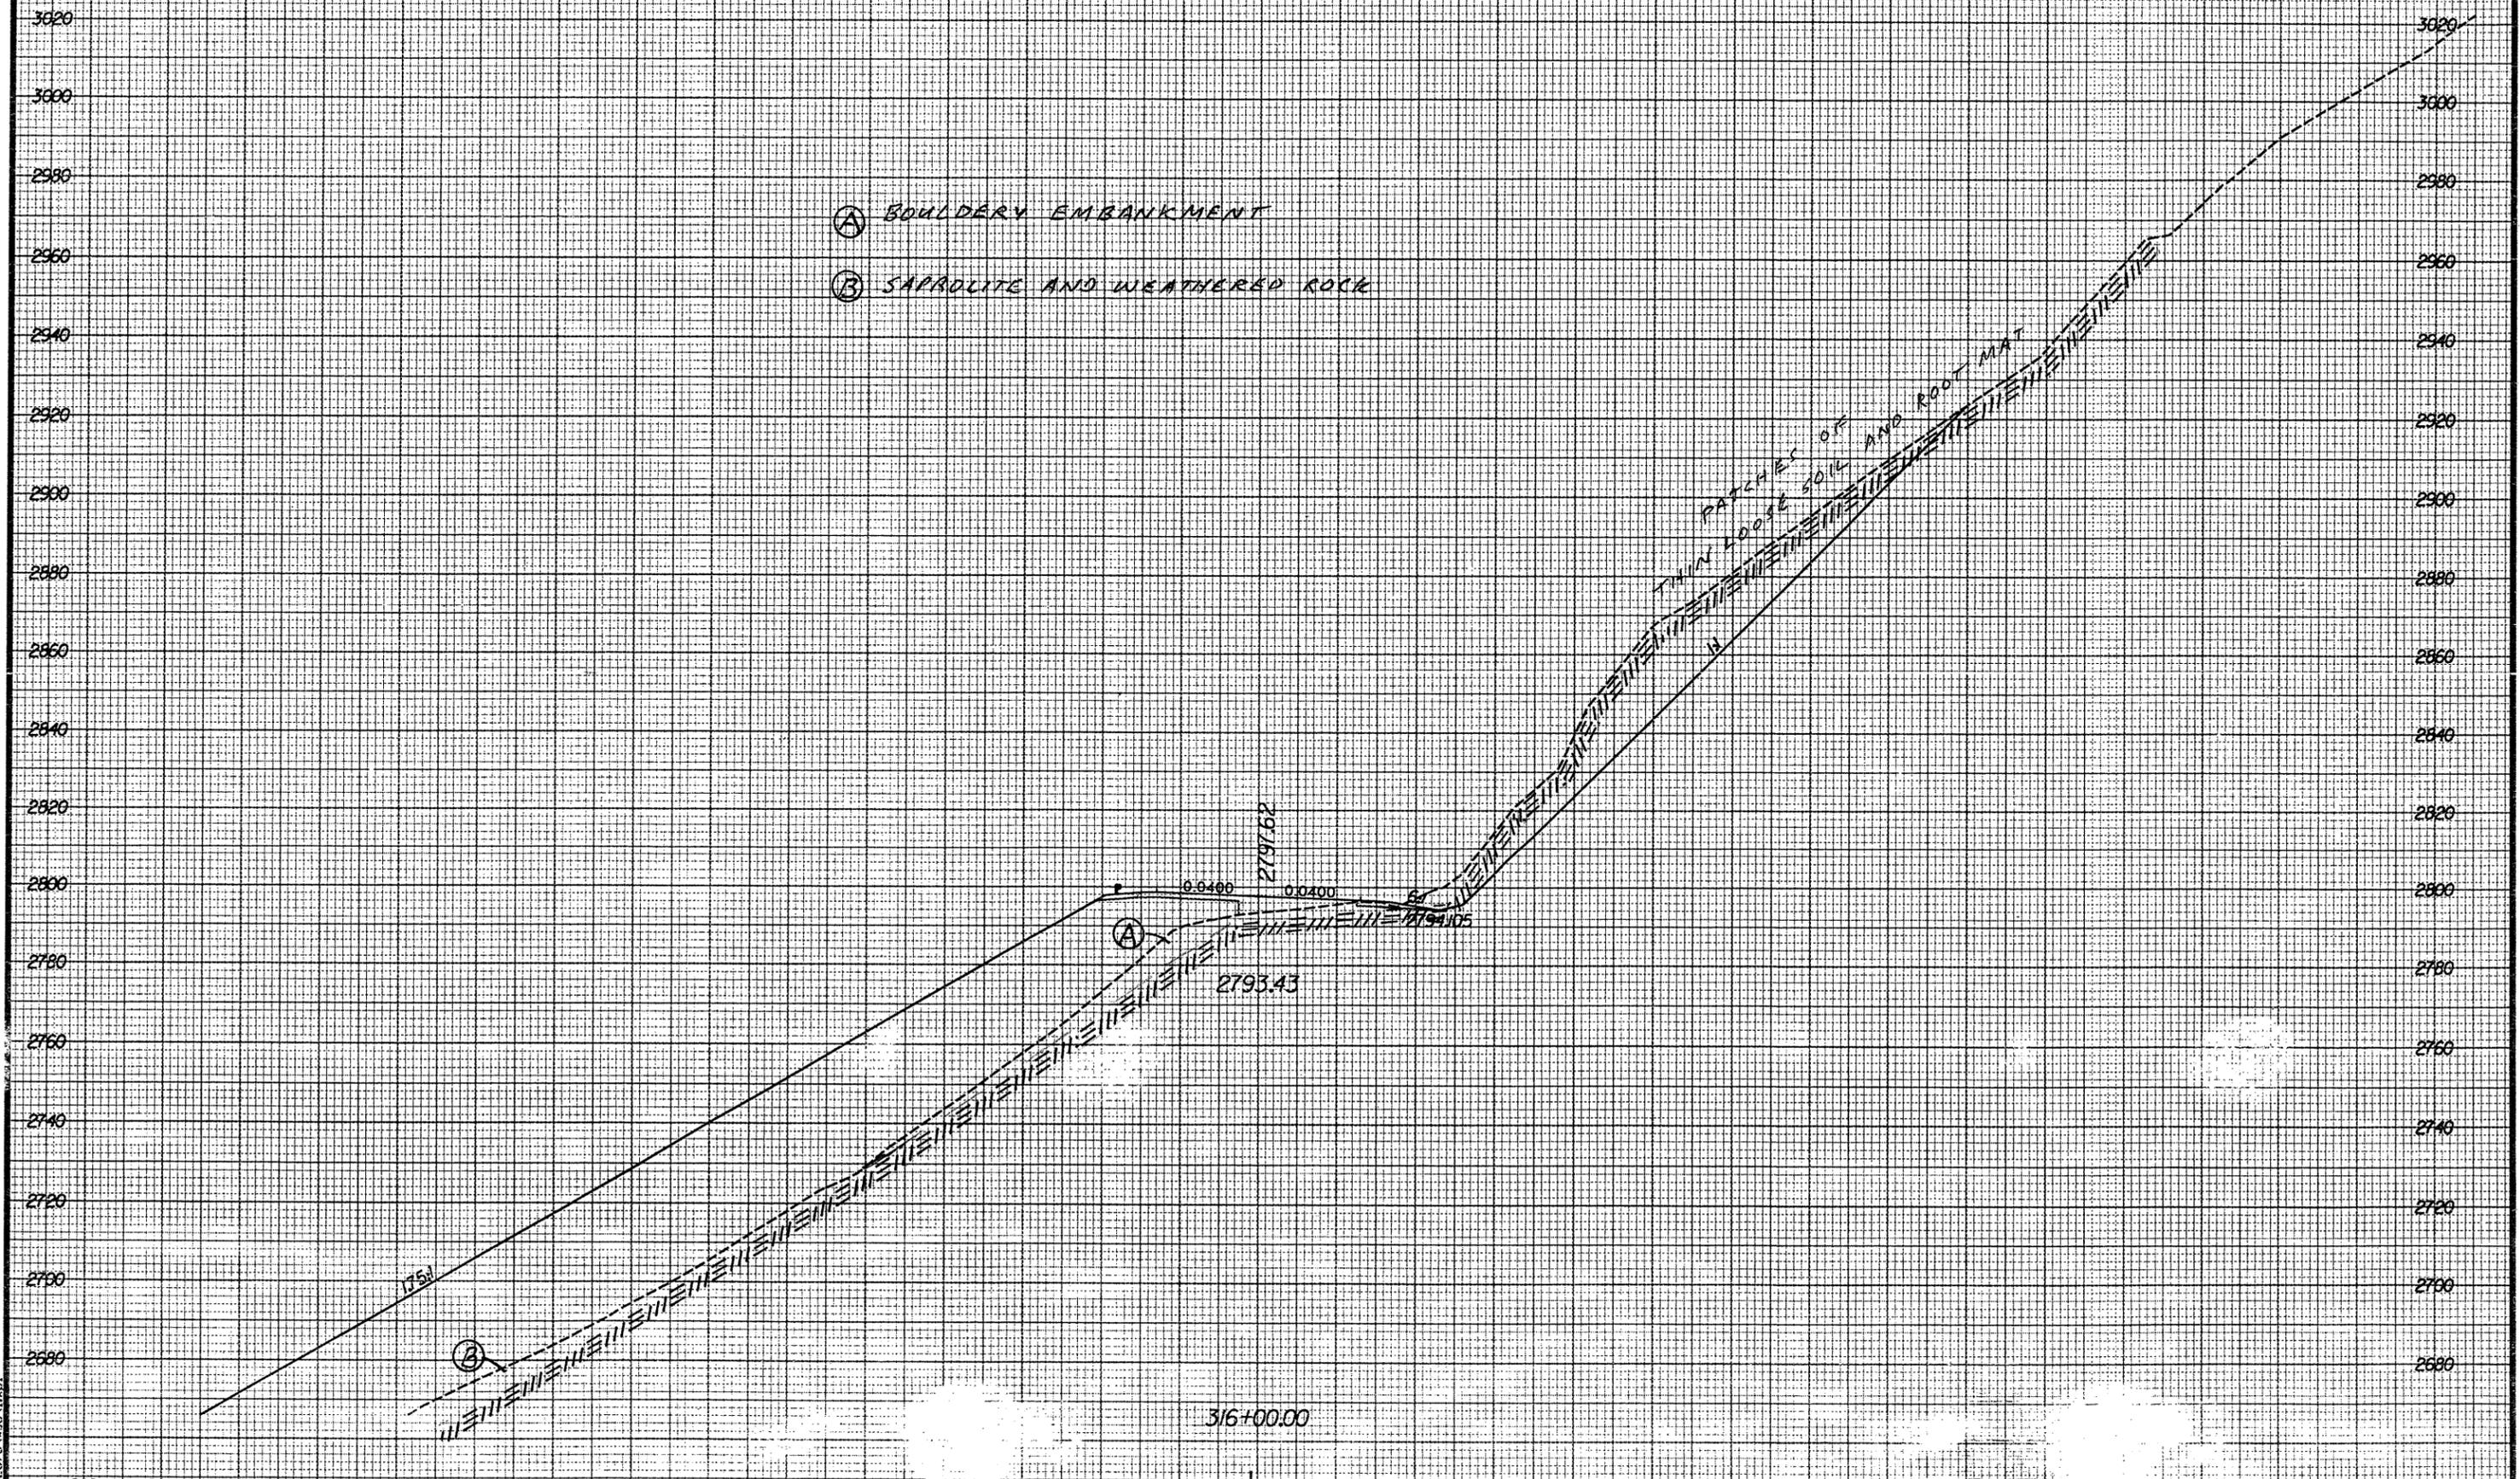

- (A) BOULDERY EMBANKMENT
- (B) SAPROLITE AND WEATHERED ROCK

PATCH OF THIN LOOSE SOIL AND ROOT MAT

1.75:1

2793.43

0.0400

2797.62

0.0400

2794.05

316+00.00

1/28/2002 5:01:19 PM R-2237B.dwg