


SECTION RR-RR'
(STA. 315+00 +/- -L-)

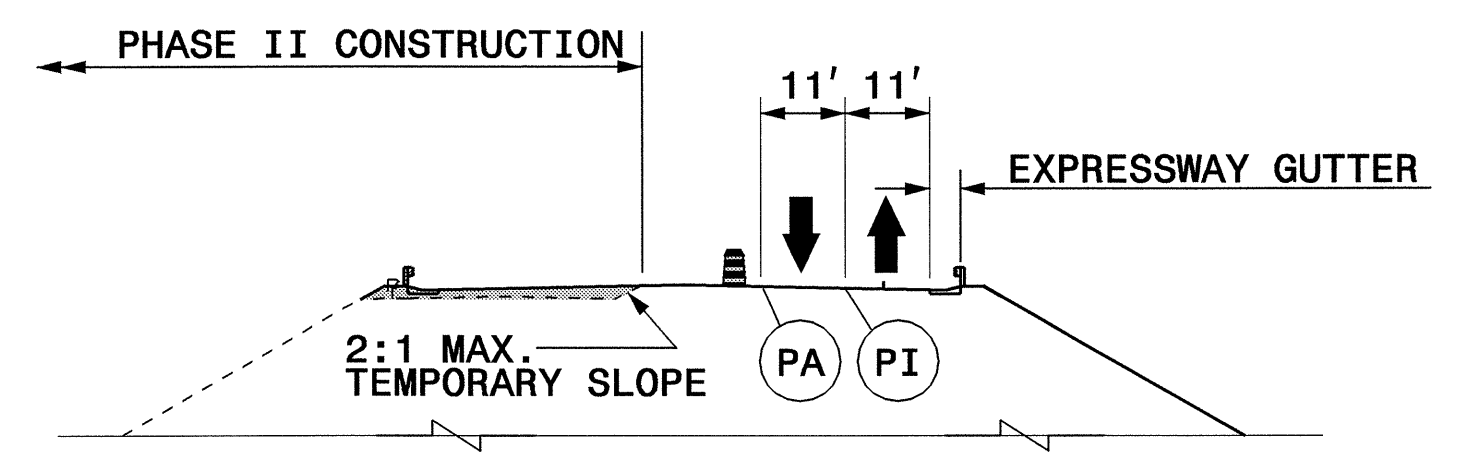

SECTION SS-SS'
(STA. 325+50 +/- -L-)

19-OCT-2004 16:21
 K:\TCP\2237B\TCP-41\PHASE II\details.dgn
 ddparker AT TETC206426

APPROVED: <i>J.W. Woolard</i> DATE: 10/20/04	PHASE II DETAILS STA. 310+00 TO STA. 330+00										
	SCALE: NONE										
	DATE:		<table border="1"> <thead> <tr> <th colspan="2">REVISIONS</th> </tr> </thead> <tbody> <tr><td> </td><td> </td></tr> <tr><td> </td><td> </td></tr> <tr><td> </td><td> </td></tr> </tbody> </table>	REVISIONS							
	REVISIONS										
DWG. BY:											
DESIGN BY:											
REVIEWED BY:	CADD FILE										