


**SECTION GG-GG'**  
(STA. 112+00 +/- -L-)

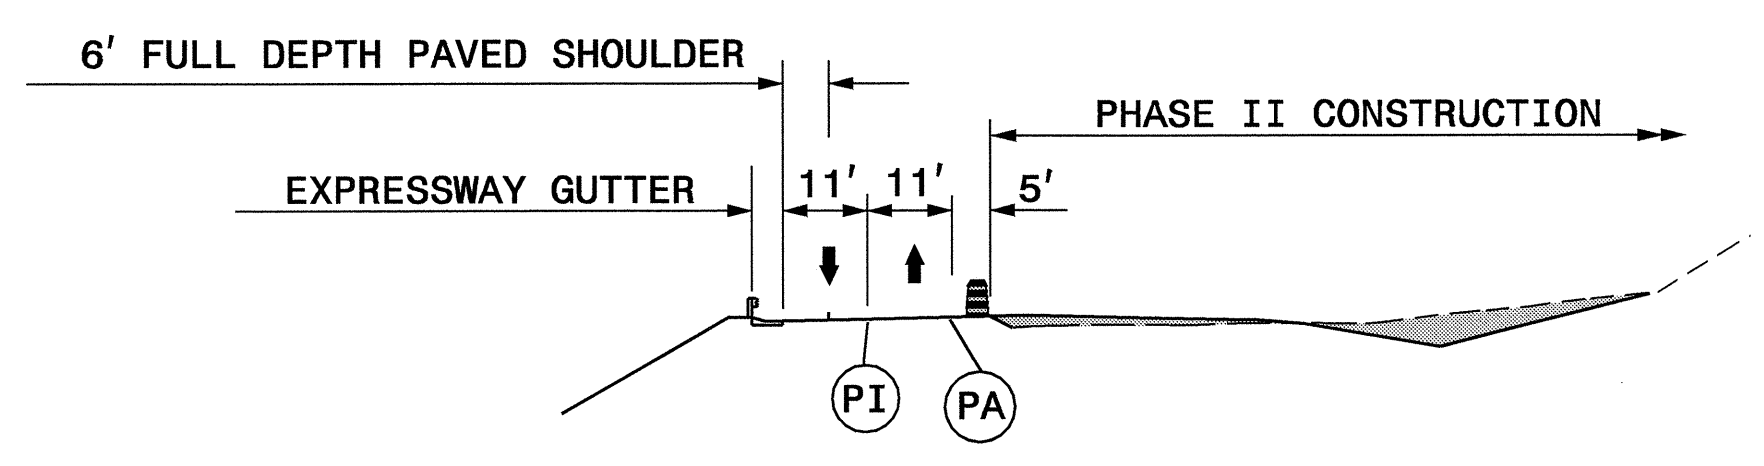

**SECTION HH-HH'**  
(STA. 115+00 +/- -L-)

02-SEP-2004 09:21  
 R:\TCP\2237b\TC\TCP\_PHASE II\_details.dgn  
 dgariker AT TETC206426

APPROVED: _____	DATE: _____	<b>PHASE II DETAIL</b> <b>STA. 92+00 TO STA. 118+00</b>									
SCALE: NONE	DATE: 10/03		<table border="1"> <tr><th colspan="2">REVISIONS</th></tr> <tr><td> </td><td> </td></tr> <tr><td> </td><td> </td></tr> <tr><td> </td><td> </td></tr> </table>	REVISIONS							
REVISIONS											
DWG. BY: DAP	DESIGN BY: DAP	REVIEWED BY: JWW									
CADD FILE											