


SECTION N-N'
(STA. 238+50 +/- -L-)

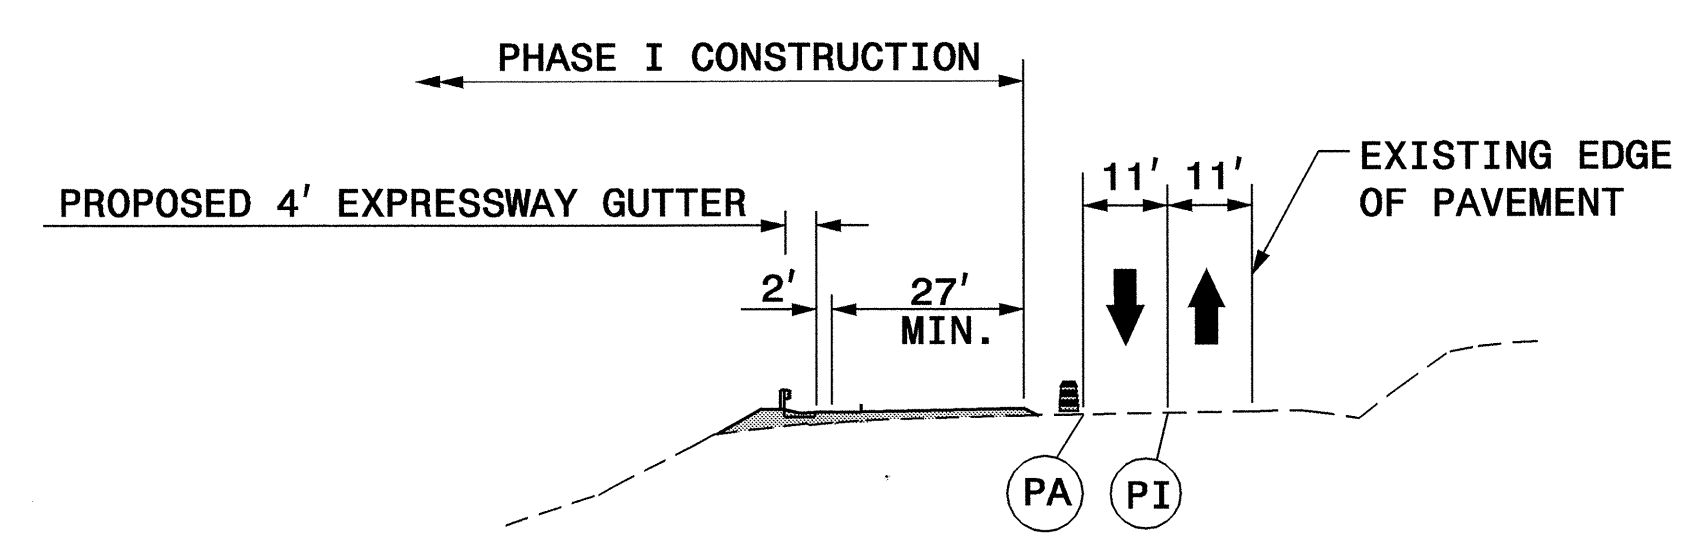

SECTION O-O'
(STA. 252+50 +/- -L-)

02-SEP-2004 09:17
 R:\TCP\2237B\TC\TCP-PHASE I.dwg
 dapor\ker AT TETC206426

APPROVED: _____ DATE: _____	PHASE I DETAILS STA. 231+00 TO STA. 289+00							
	SCALE: NONE							
	DATE: 10/03							
	DESIGN BY: DAP							
	REVIEWED BY: JWW							
		<table border="1"> <tr> <th colspan="2">REVISIONS</th> </tr> <tr> <td> </td> <td> </td> </tr> <tr> <td> </td> <td> </td> </tr> </table>	REVISIONS					
REVISIONS								