
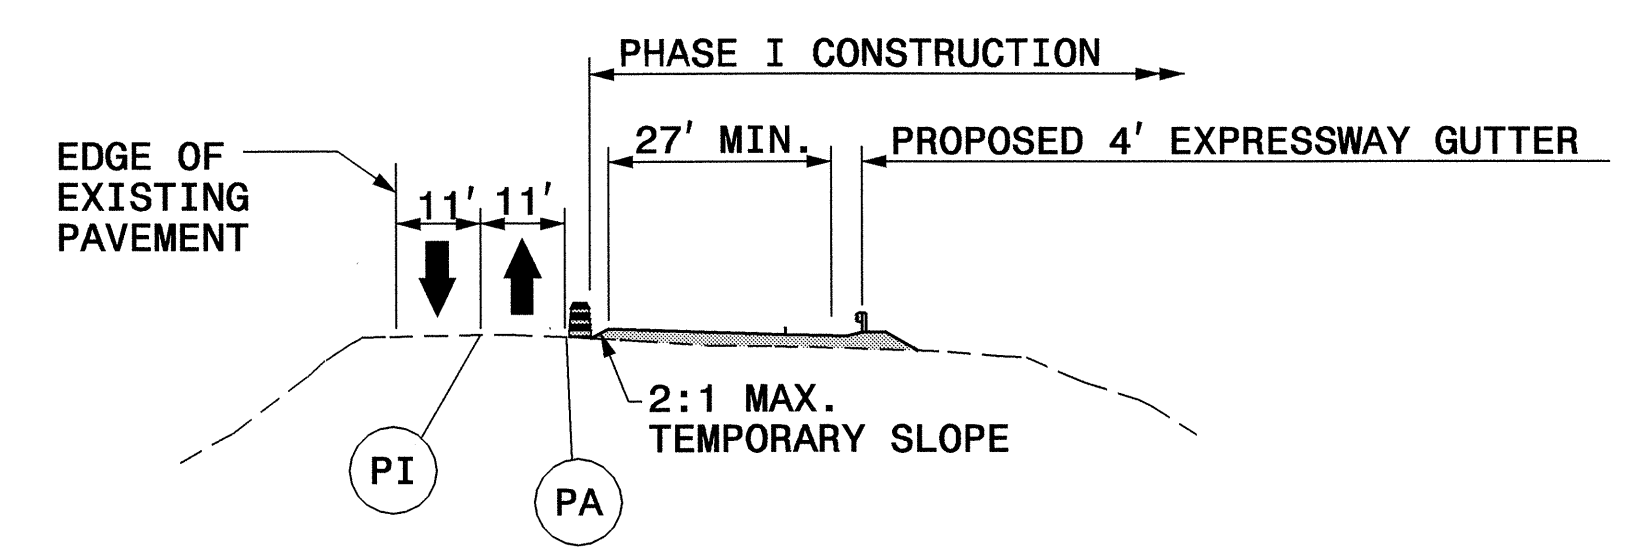


PROJ. REFERENCE NO.	SHEET NO.
R-2237B	TCP-23

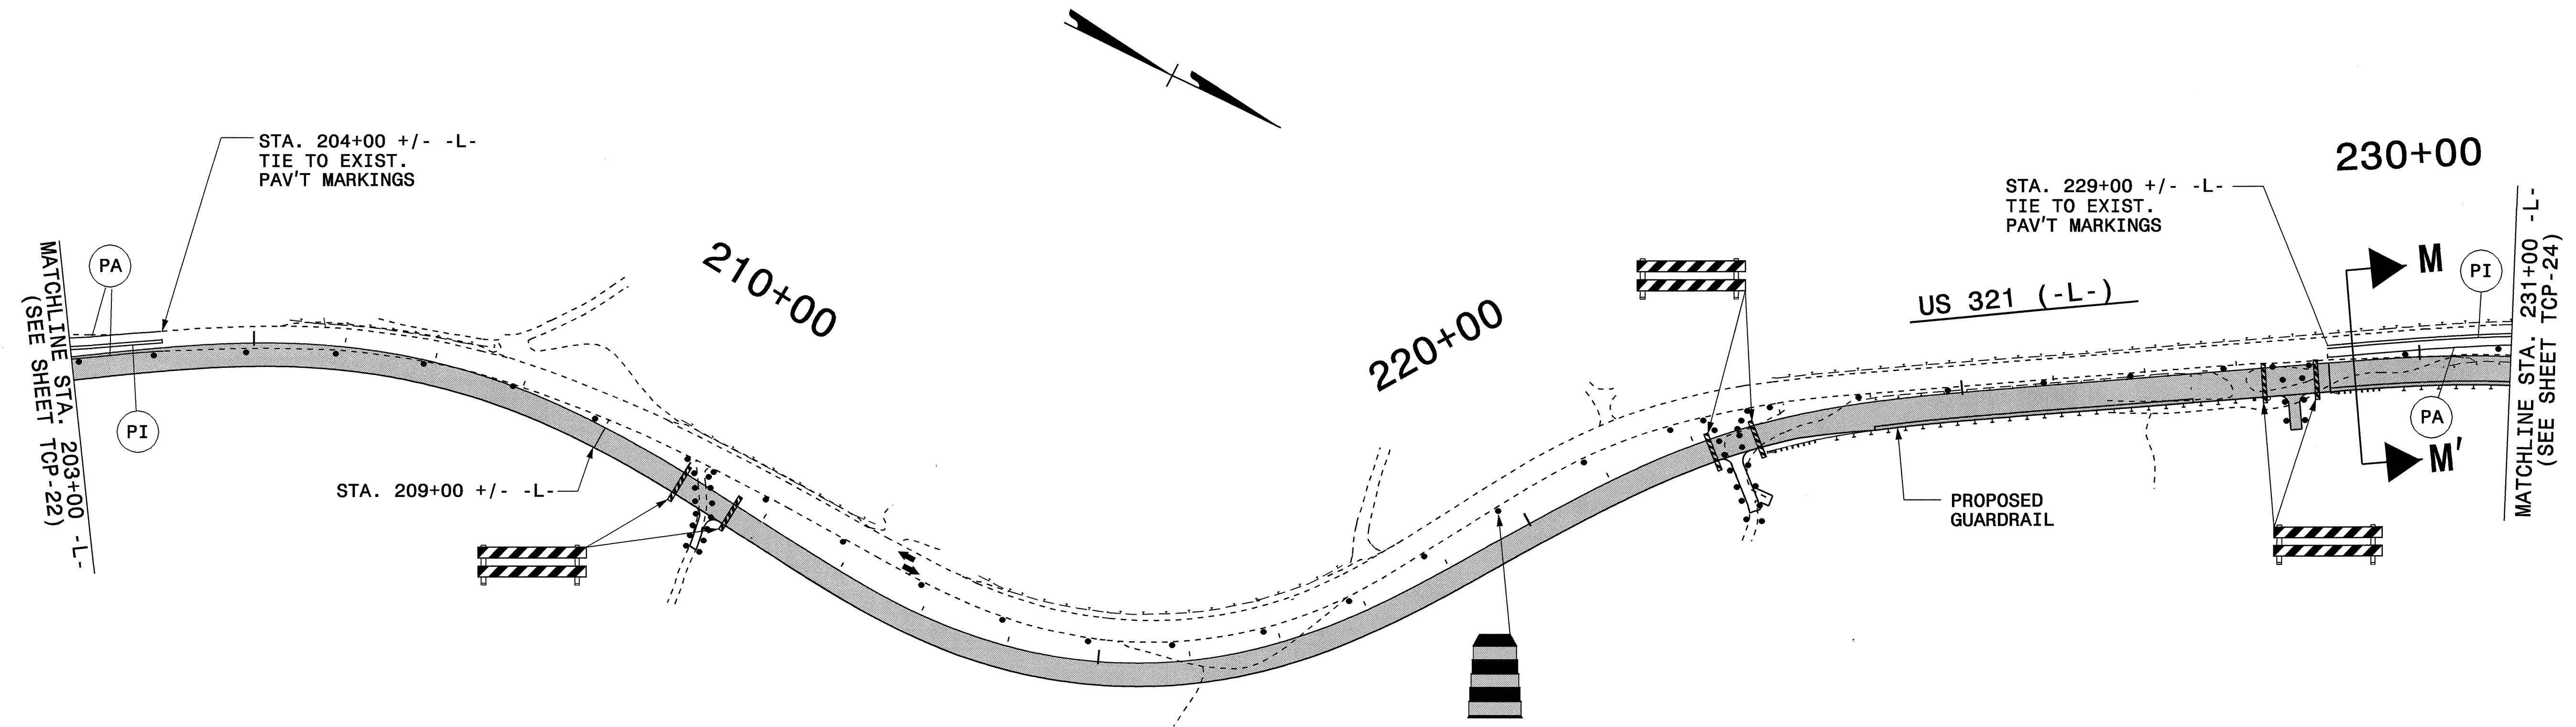

SECTION M-M'
(STA. 229+50 +/- -L-)

02-SEP-2004 09:17
 R:\TCP\2237b\TC\TCP_PHASE I_details.dgn
 dapar\ker AT TETC206426

APPROVED: _____	DATE: _____	PHASE I DETAILS STA. 203+00 TO STA. 231+00		
	SCALE: NONE			
	DATE: 10/03			REVISIONS
	DWG. BY: DAP			
	DESIGN BY: DAP			
REVIEWED BY: JWW				