

See Sheet 1-A For Index of Sheets


T.I.P. NO.	SHEET NO.
R-2237B	UO-1

STATE OF NORTH CAROLINA
DIVISION OF HIGHWAYS

**UTILITIES BY OTHERS PLANS
CALDWELL COUNTY**

LOCATION: U.S. 321 FROM S.R.1370 (KIRBY MOUNTAIN ROAD) TO S.R. 1500 (BLACKBERRY RD)


TYPE OF WORK: UTILITIES

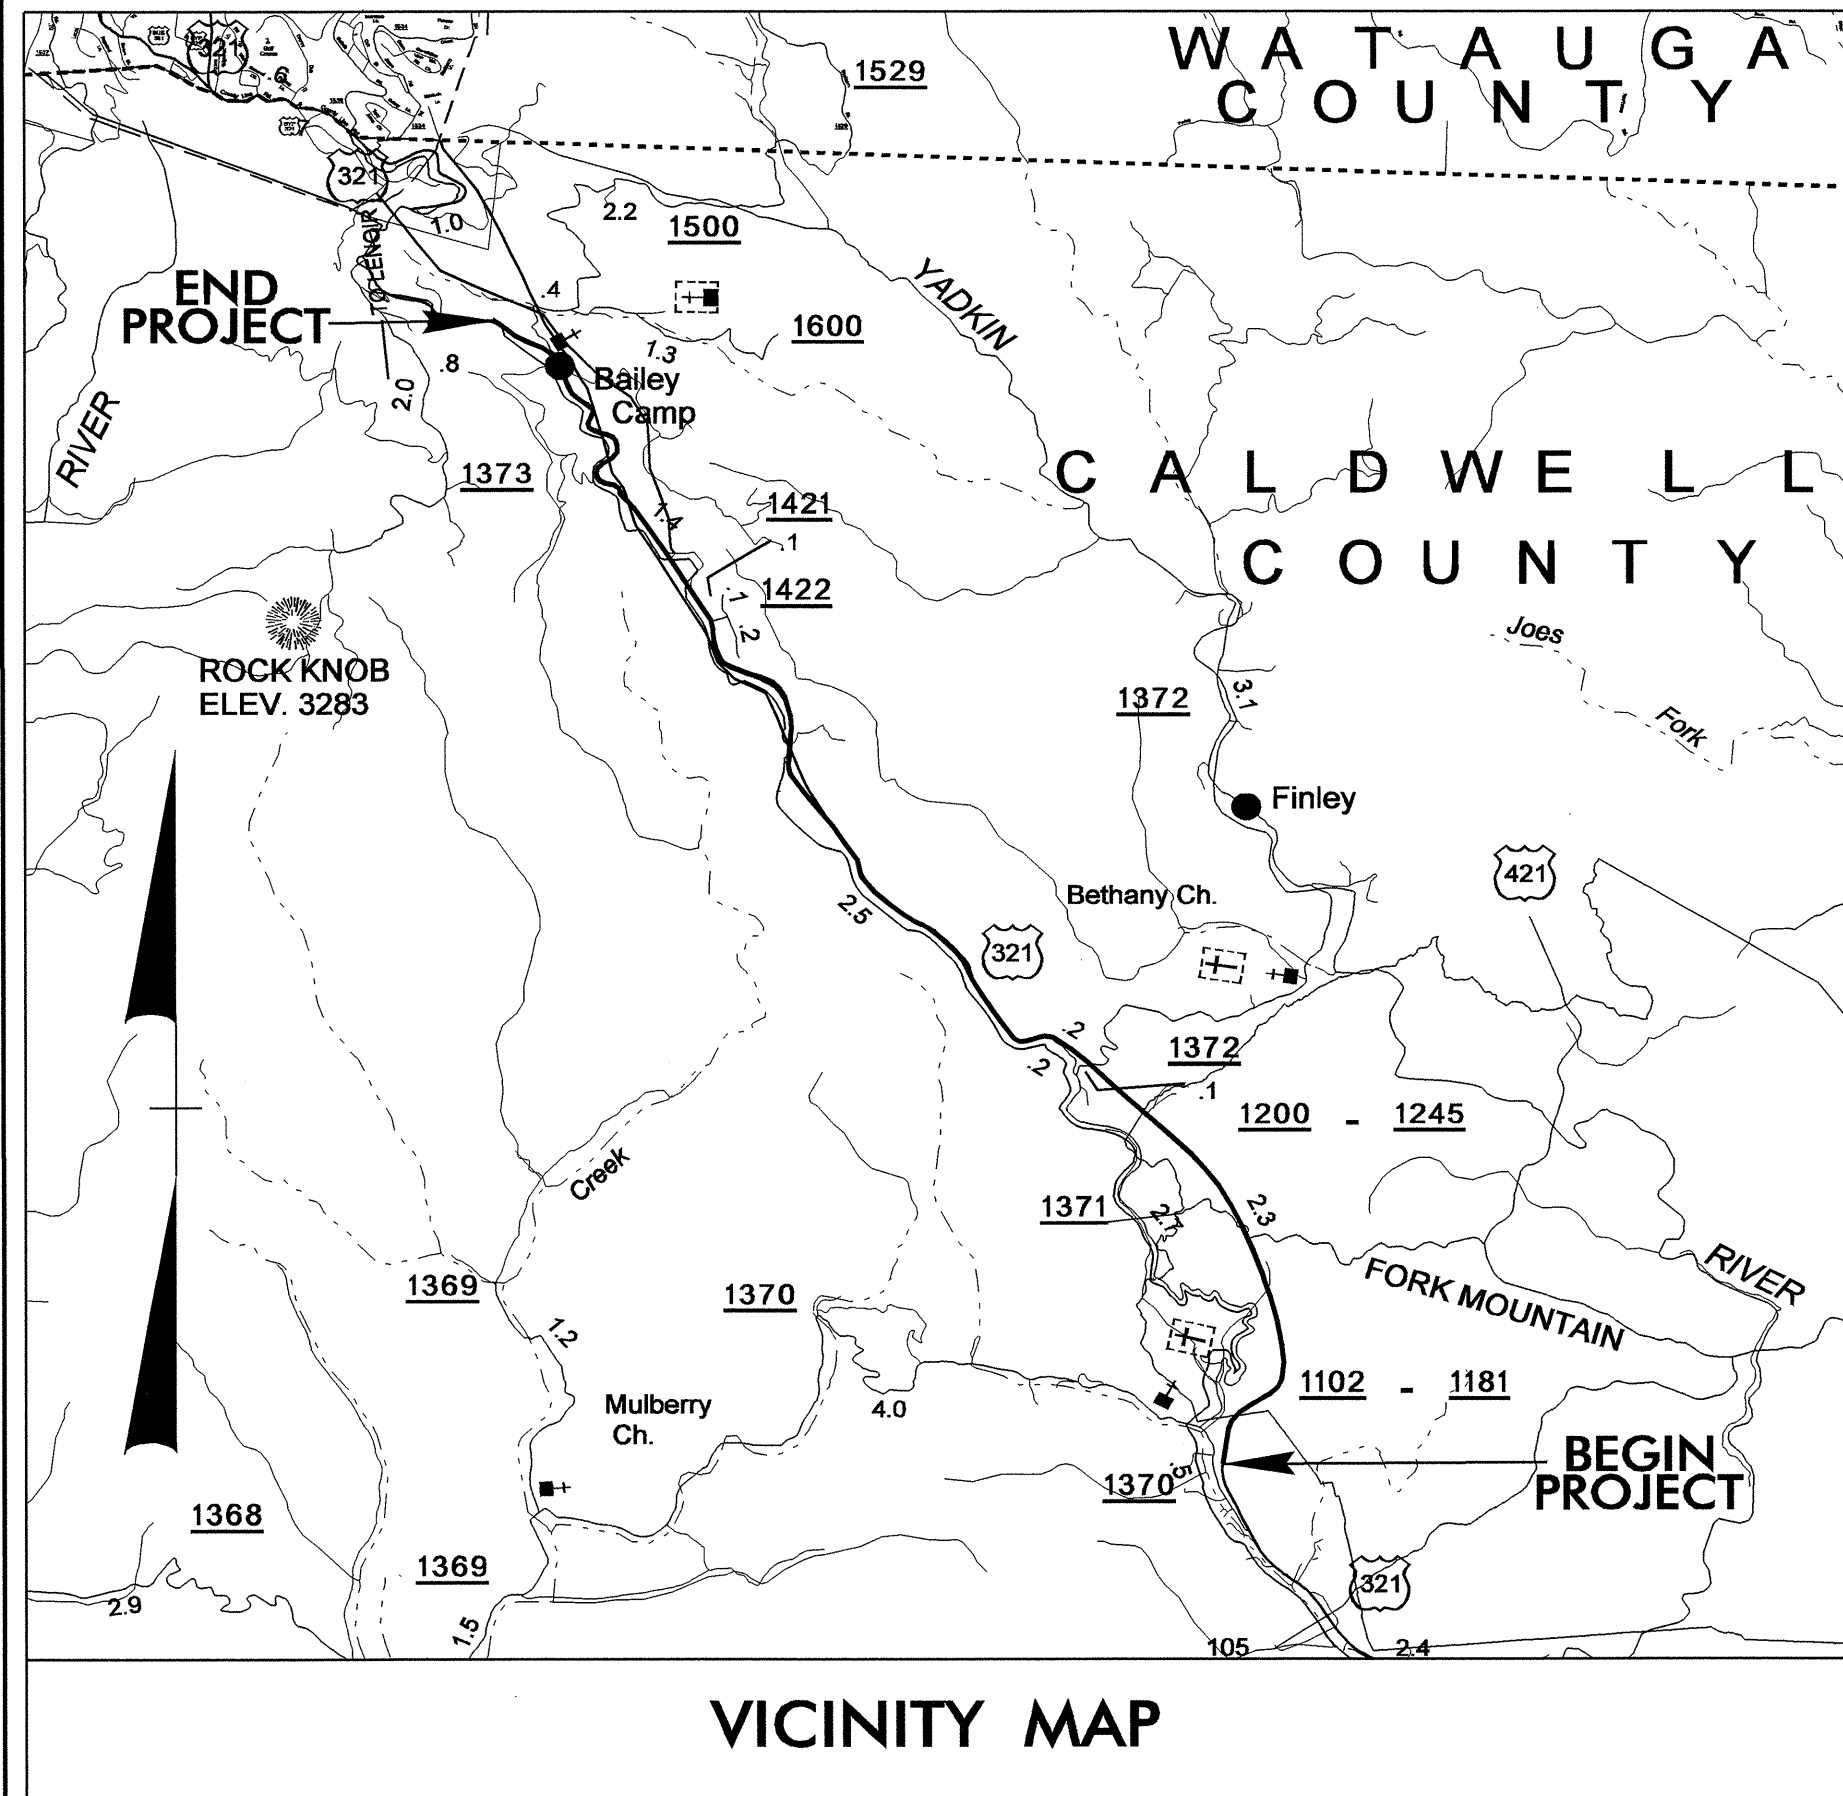

VICINITY MAP

N.C. GRID NAD 83

END CONSTRUCTION
END STATE PROJECT 6.739001T
POT STA. 356+50.00 -L-

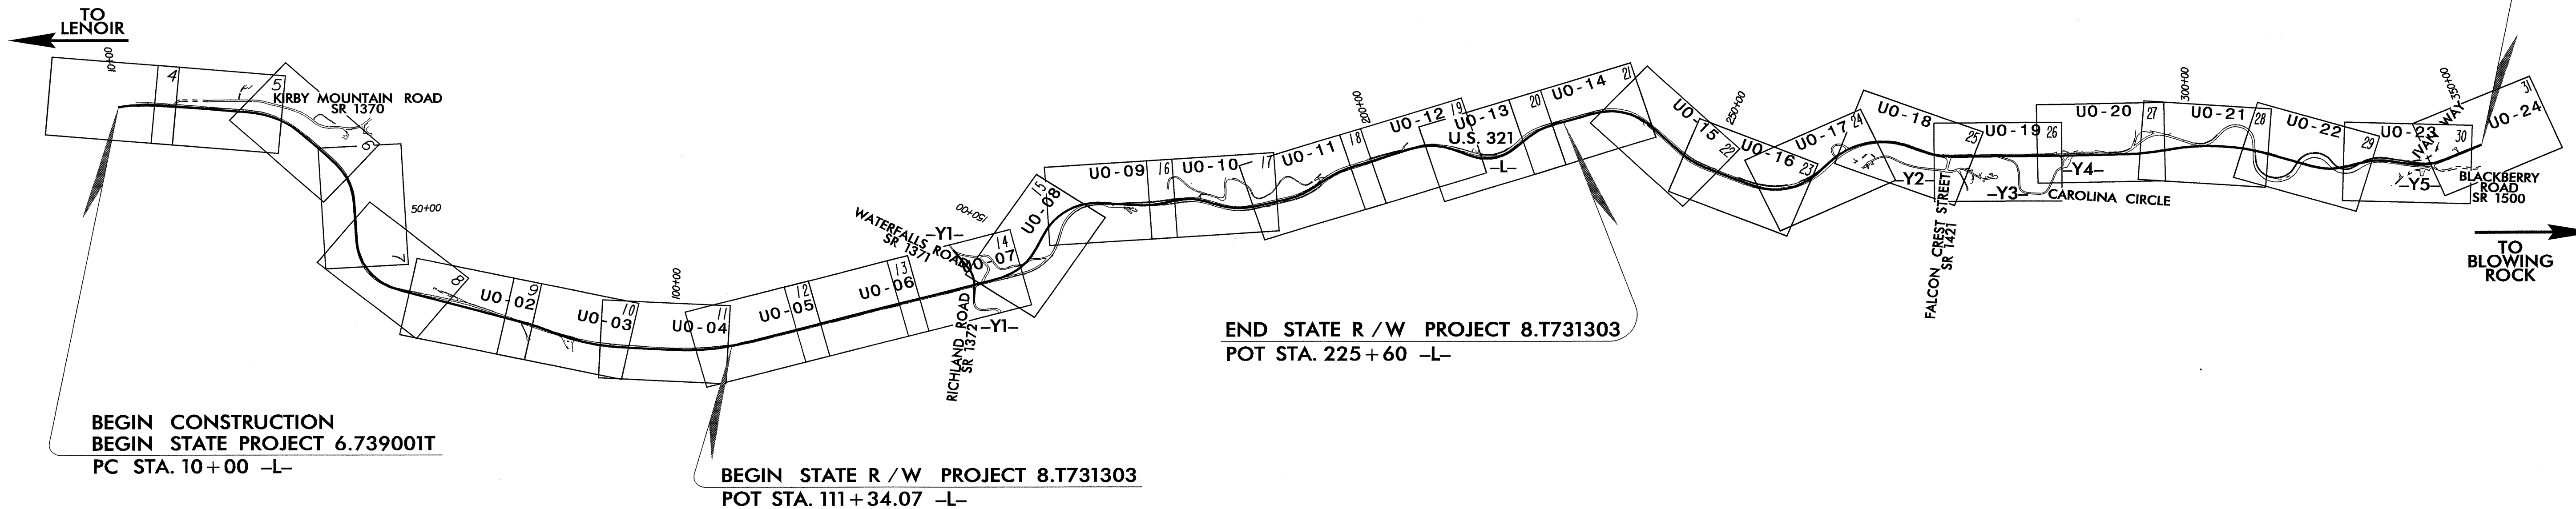

BEGIN CONSTRUCTION
BEGIN STATE PROJECT 6.739001T
PC STA. 10+00 -L-

END STATE R/W PROJECT 8.T731303
POT STA. 225+60 -L-

BEGIN STATE R/W PROJECT 8.T731303
POT STA. 111+34.07 -L-

TIP: R-2237B

GRAPHIC SCALES



INDEX OF SHEETS

SHEET NO.	DESCRIPTION
UO-1	TITLE SHEET
UO-02 THRU UO-24	UTILITIES BY OTHERS PLAN SHEETS

UTILITIES BY OTHERS ON PROJECT

- (1) BLUE RIDGE ELECTRIC MEMBERSHIP CORPORATION
- (2) BELL SOUTH TELEPHONE