



8/23/99

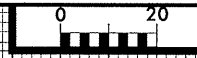

PROJ. REFERENCE NO.	SHEET NO.
R-2237B	X-228

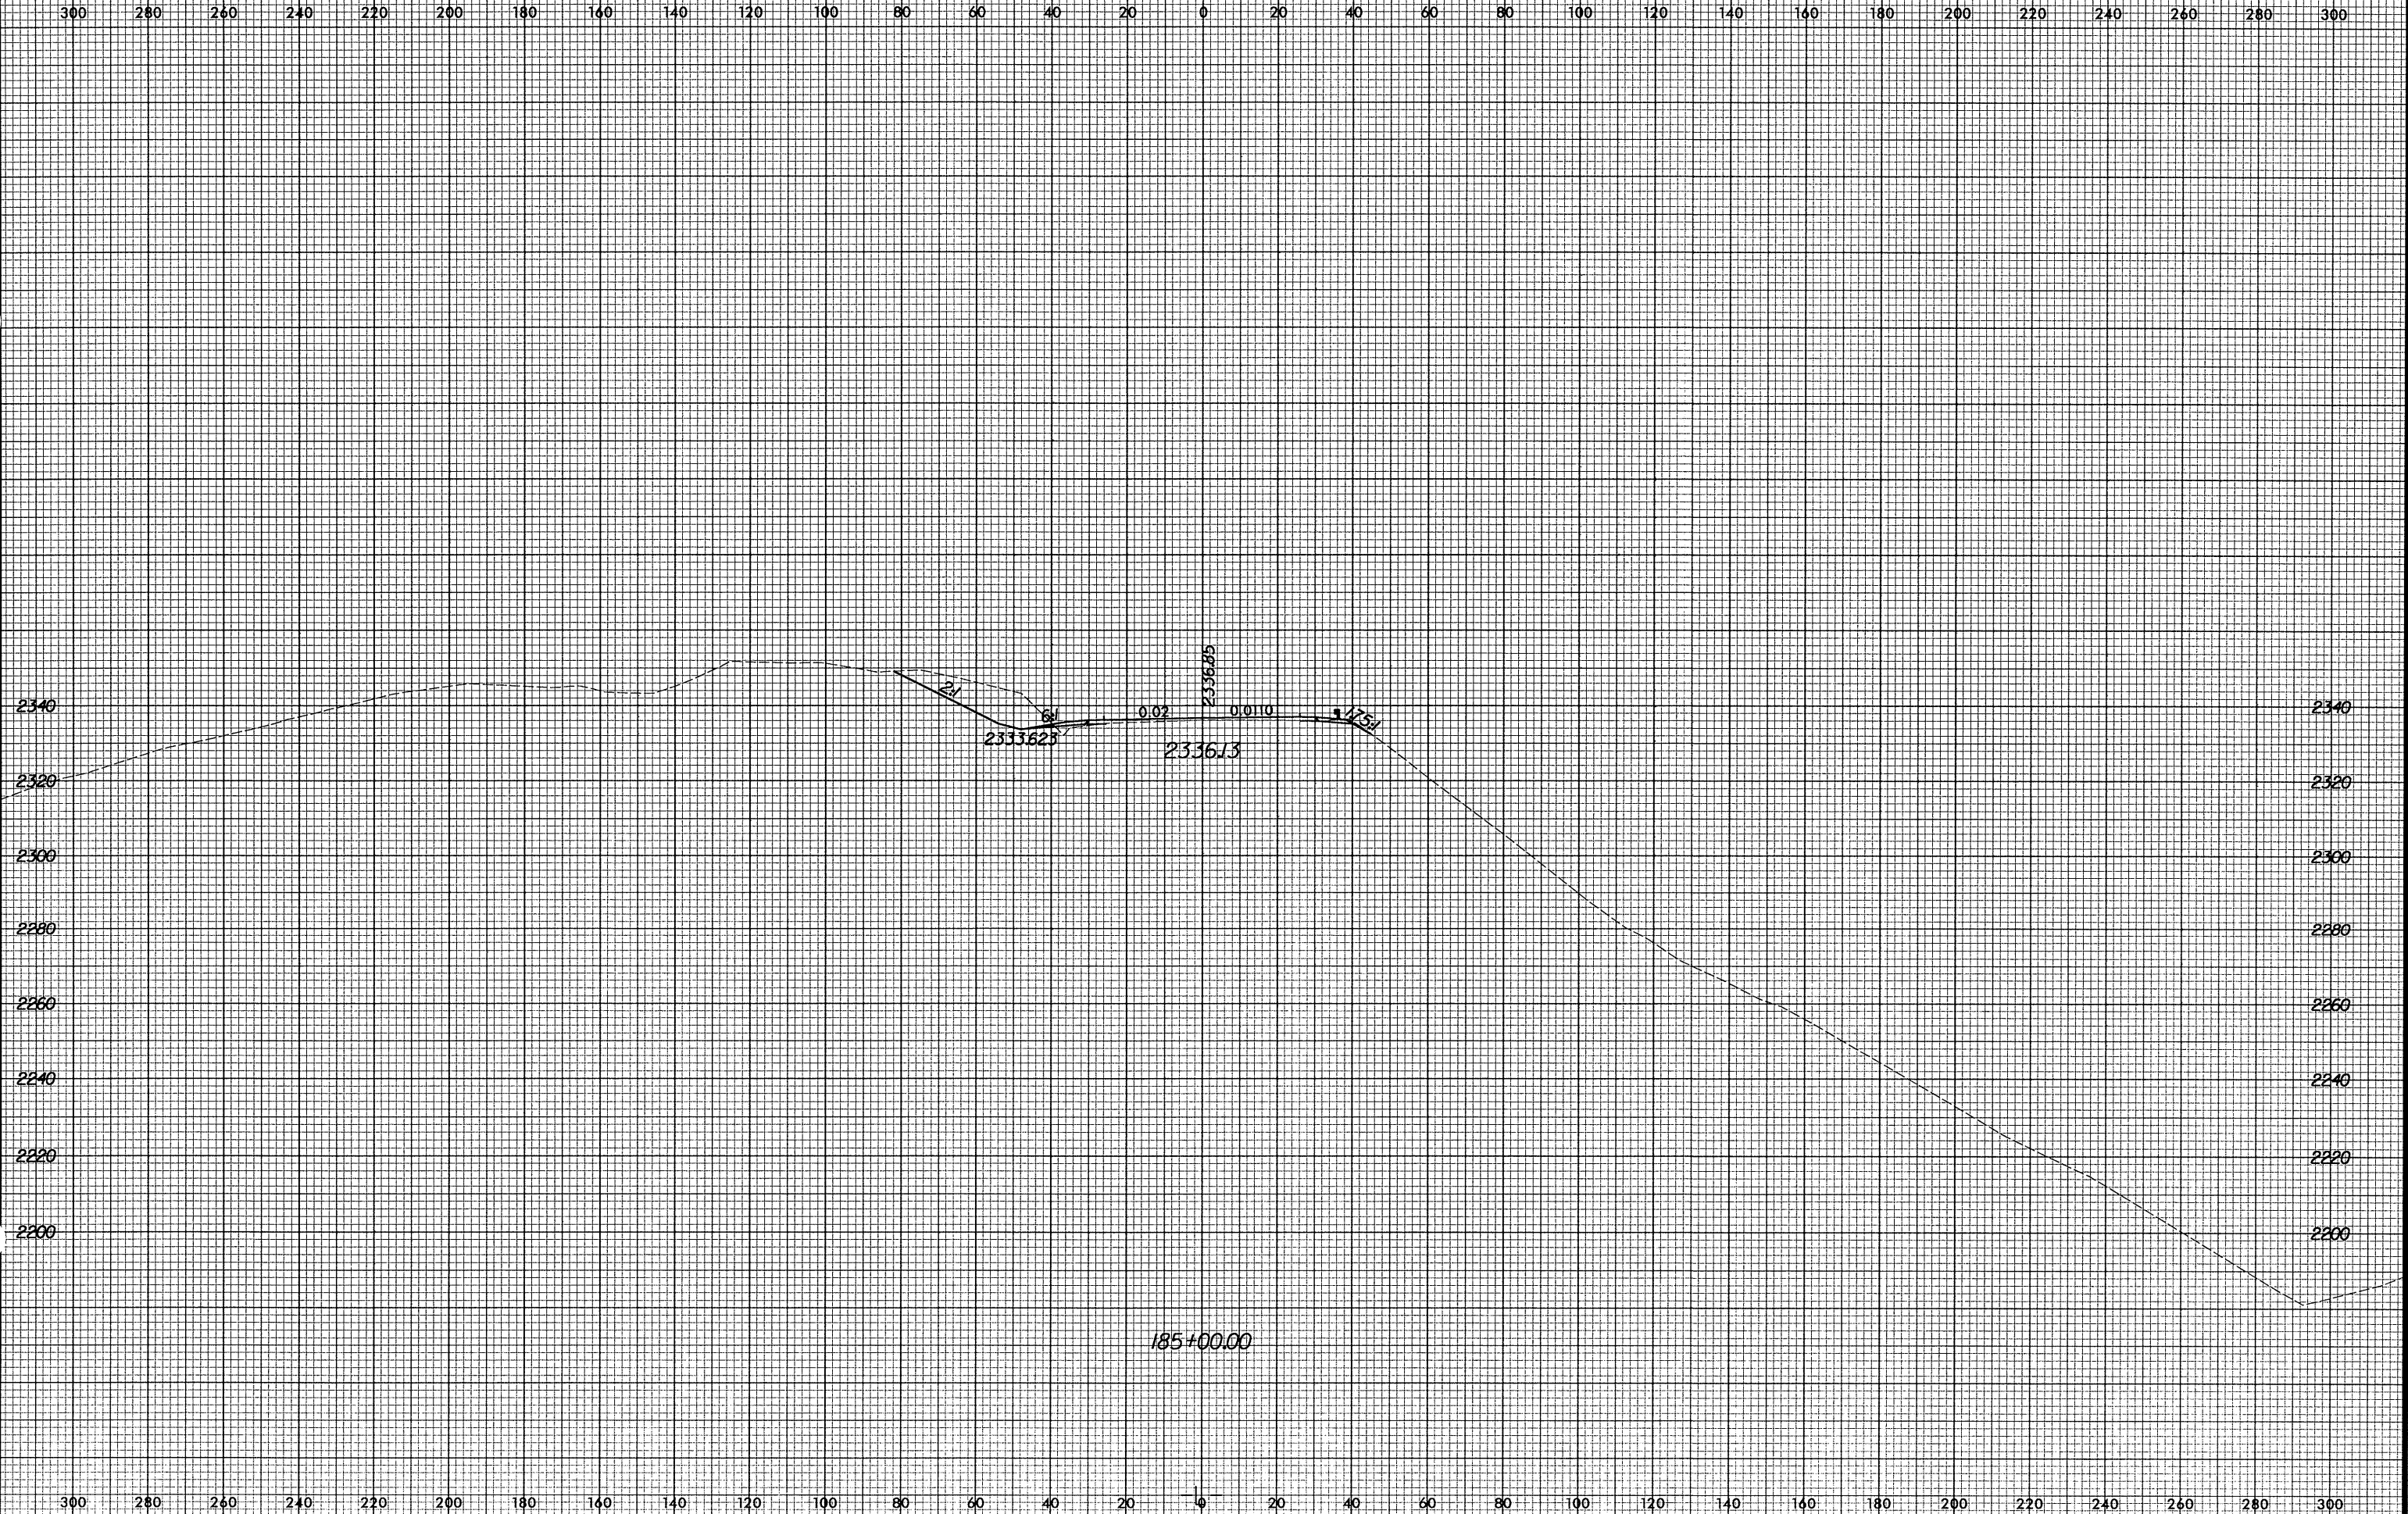

10/29/2004
10:41:33 AM
R:\R2237B\X-228\530026-930.rpl