



8/23/99

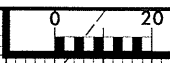

PROJ. REFERENCE NO.
R-2237B

SHEET NO.
X-76

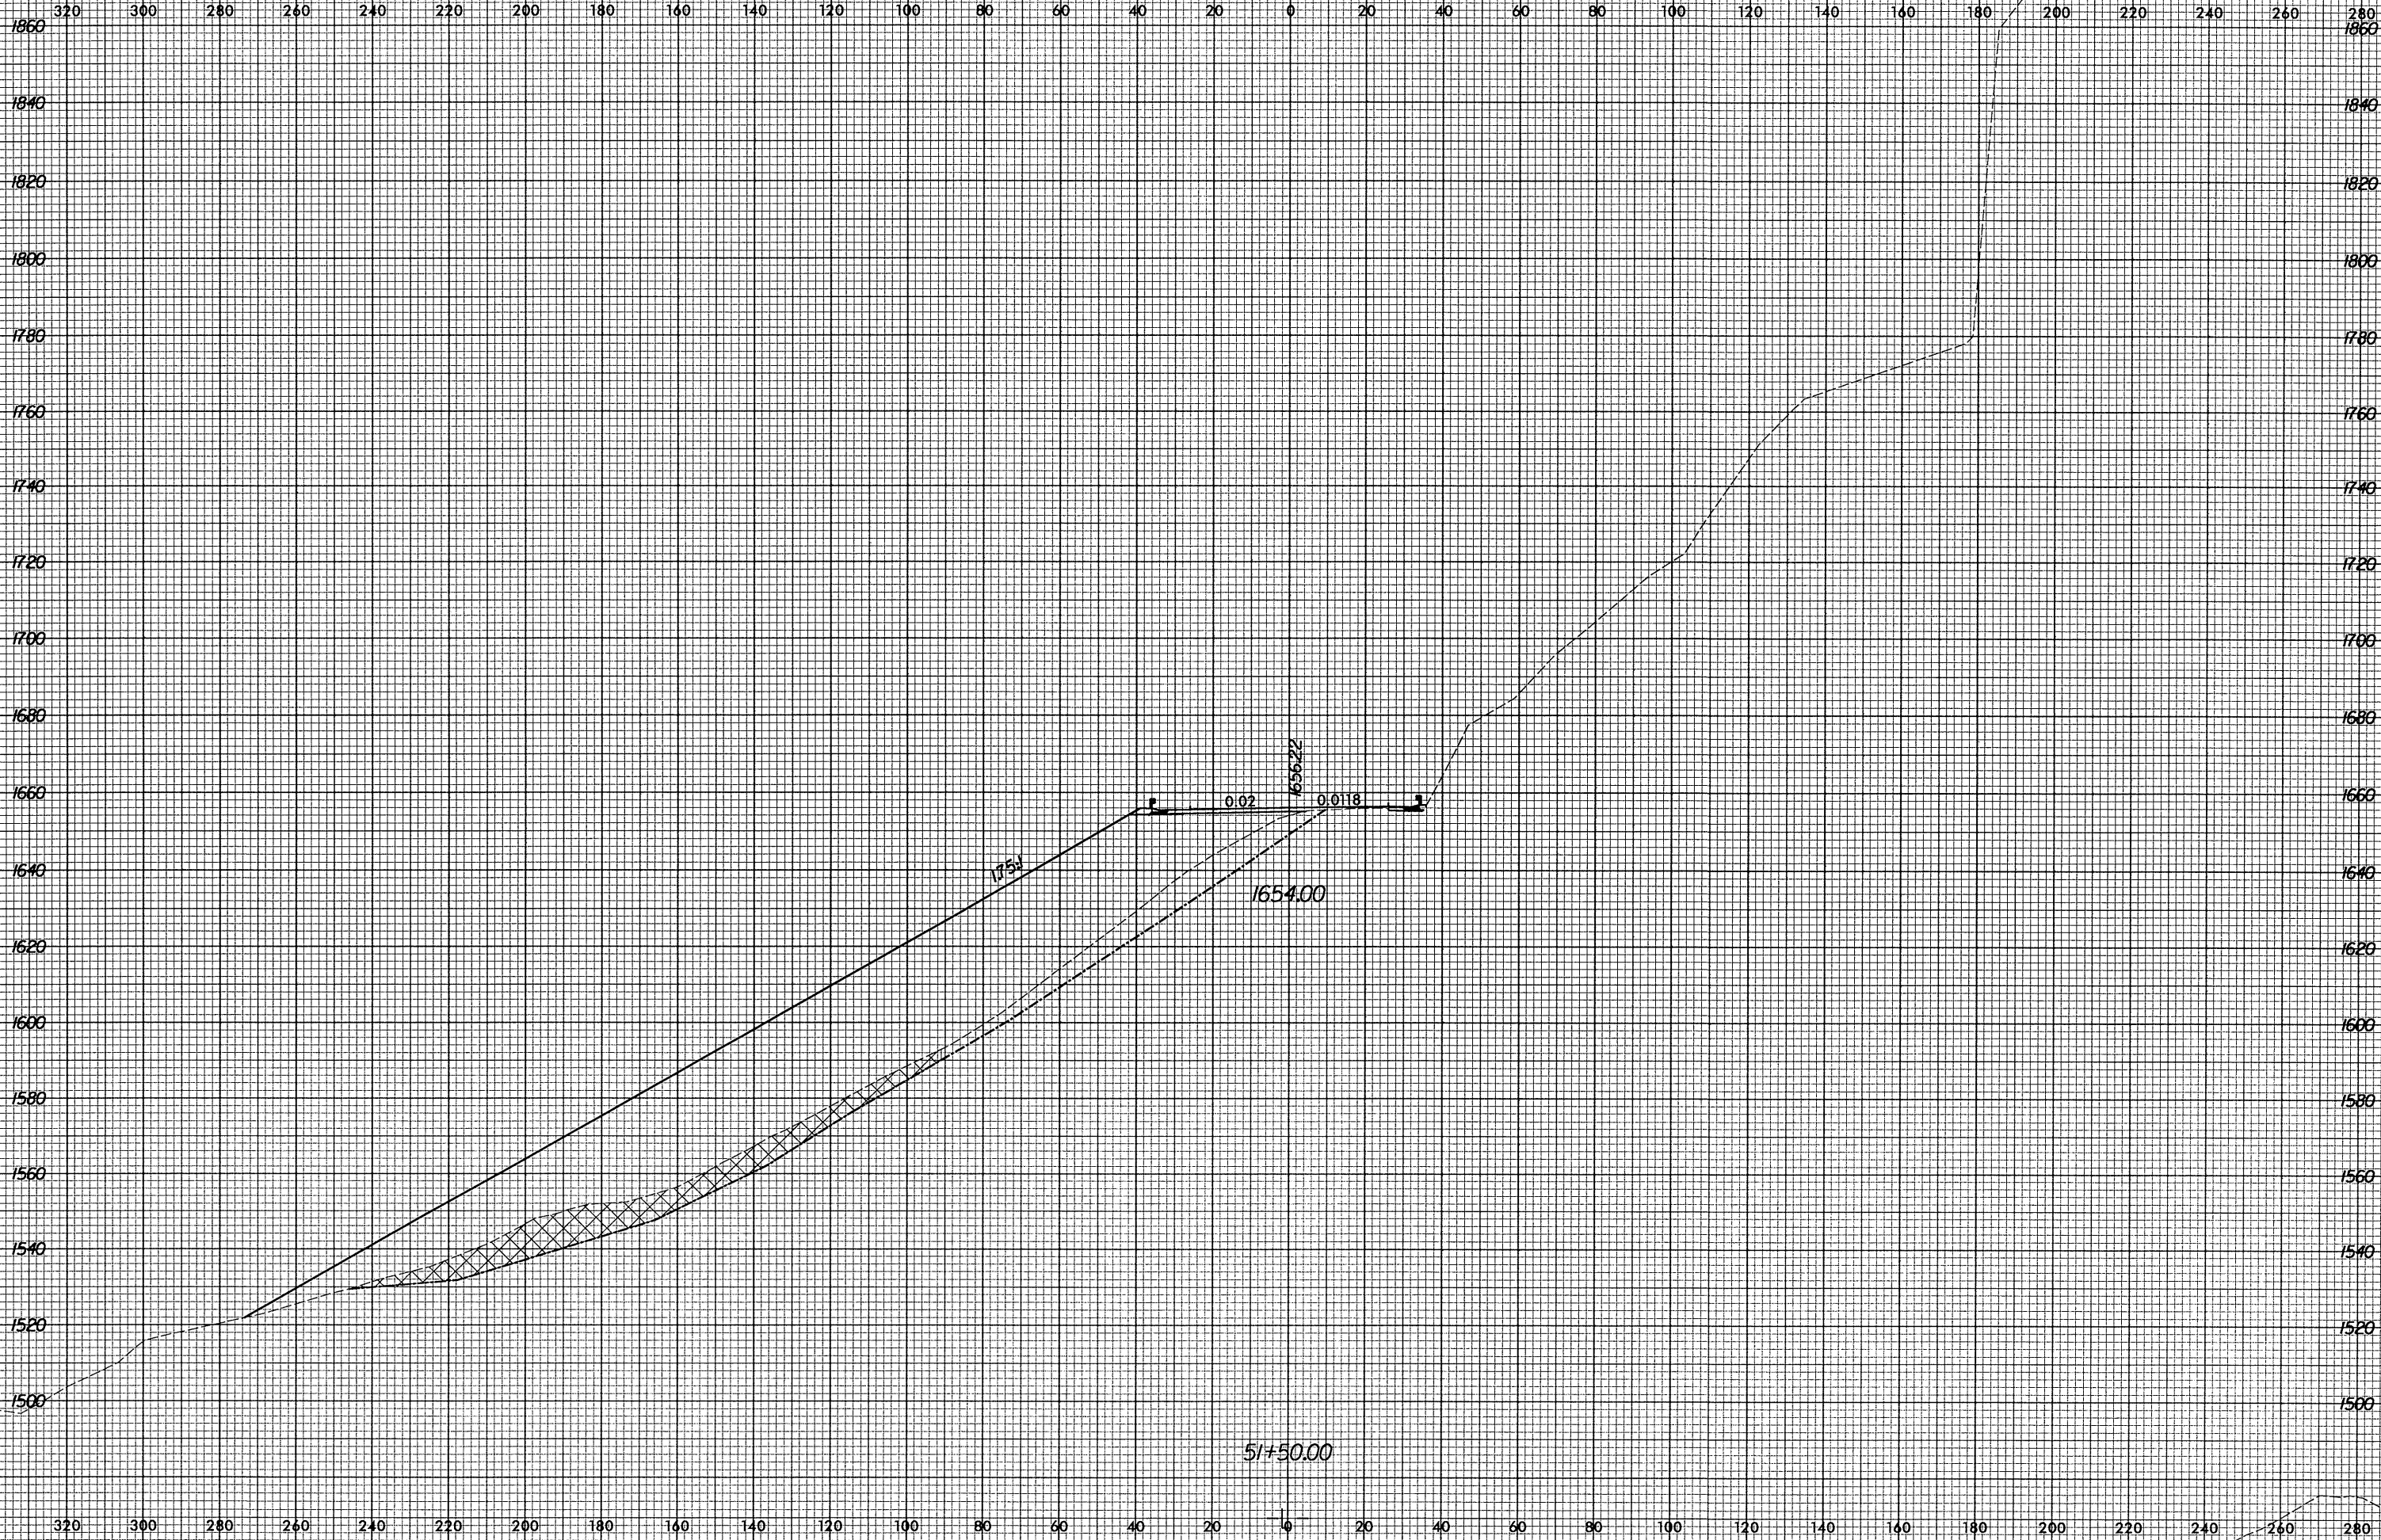

10/29/2004
10:50:40 AM
R:\2237B\seg\16005250.xpl

51+50.00

1753

1654.00

1656.22

0.02

0.018