


8/23/99



PROJ. REFERENCE NO.	SHEET NO.
R-2237B	X-74

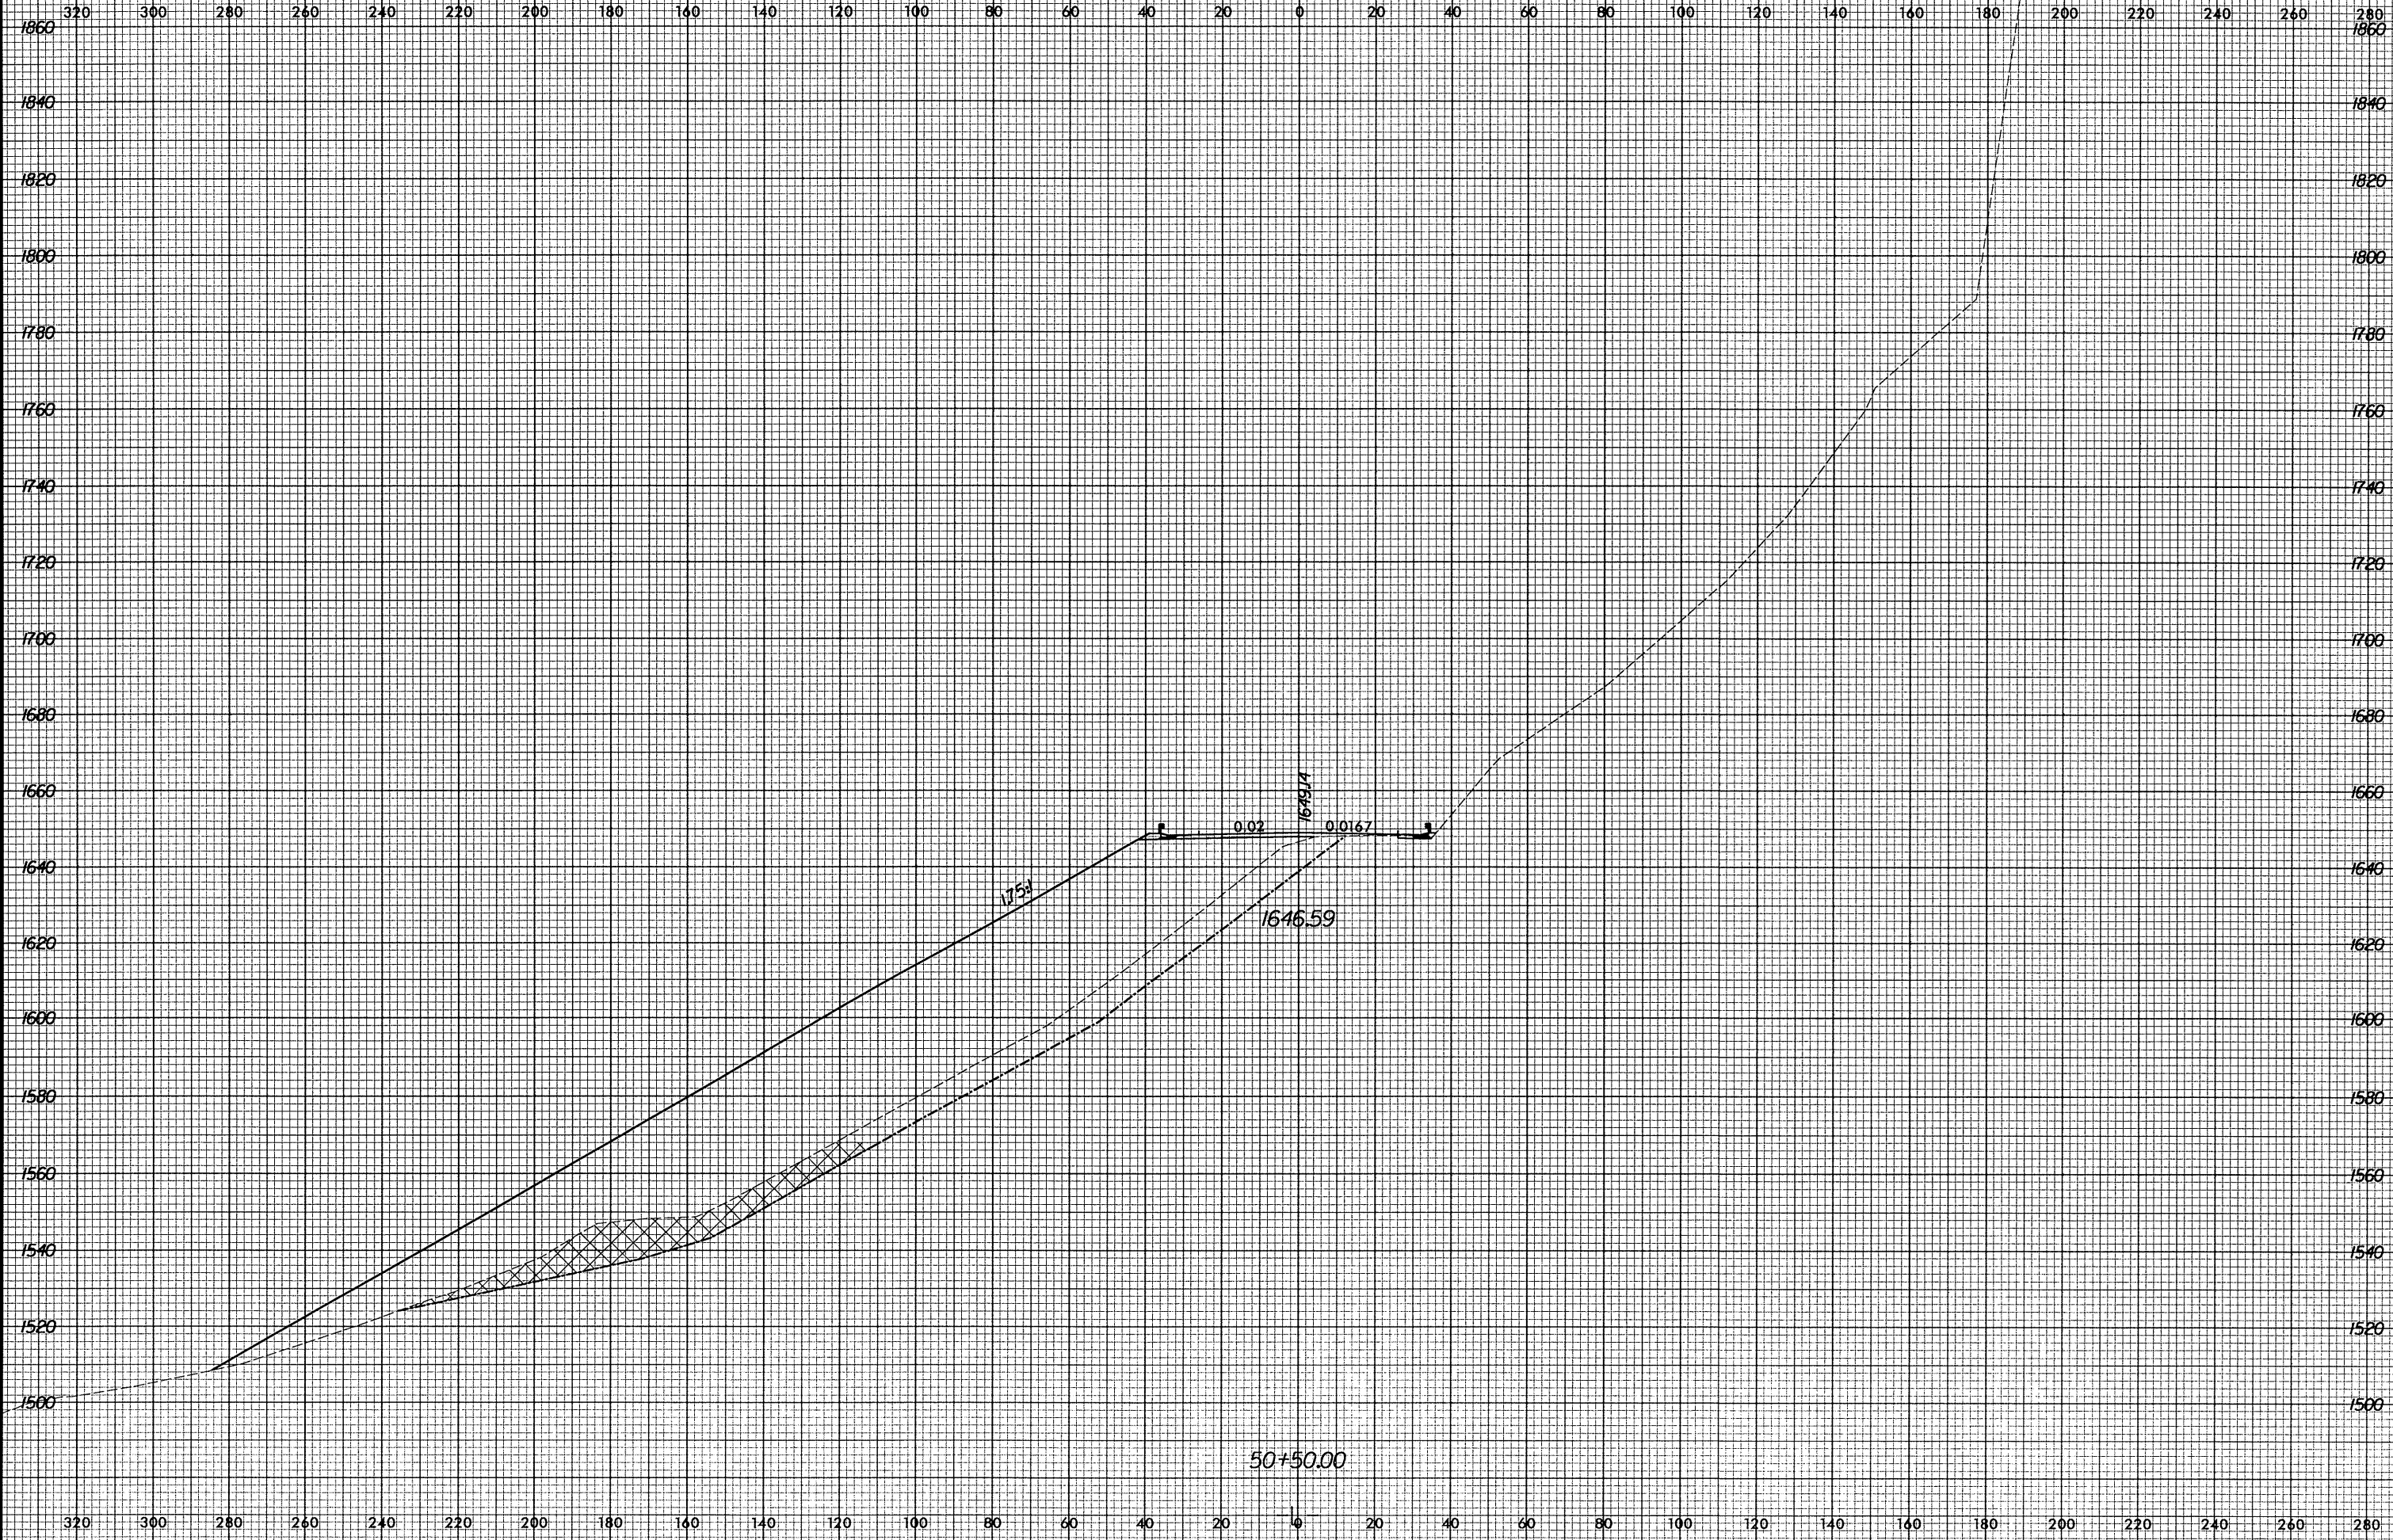

10/23/2004  
 10:50:48 AM  
 I:\2237B\35g\45005250.xpl

