


8/23/99



PROJ. REFERENCE NO.
B-2237B

SHEET NO.
X-66

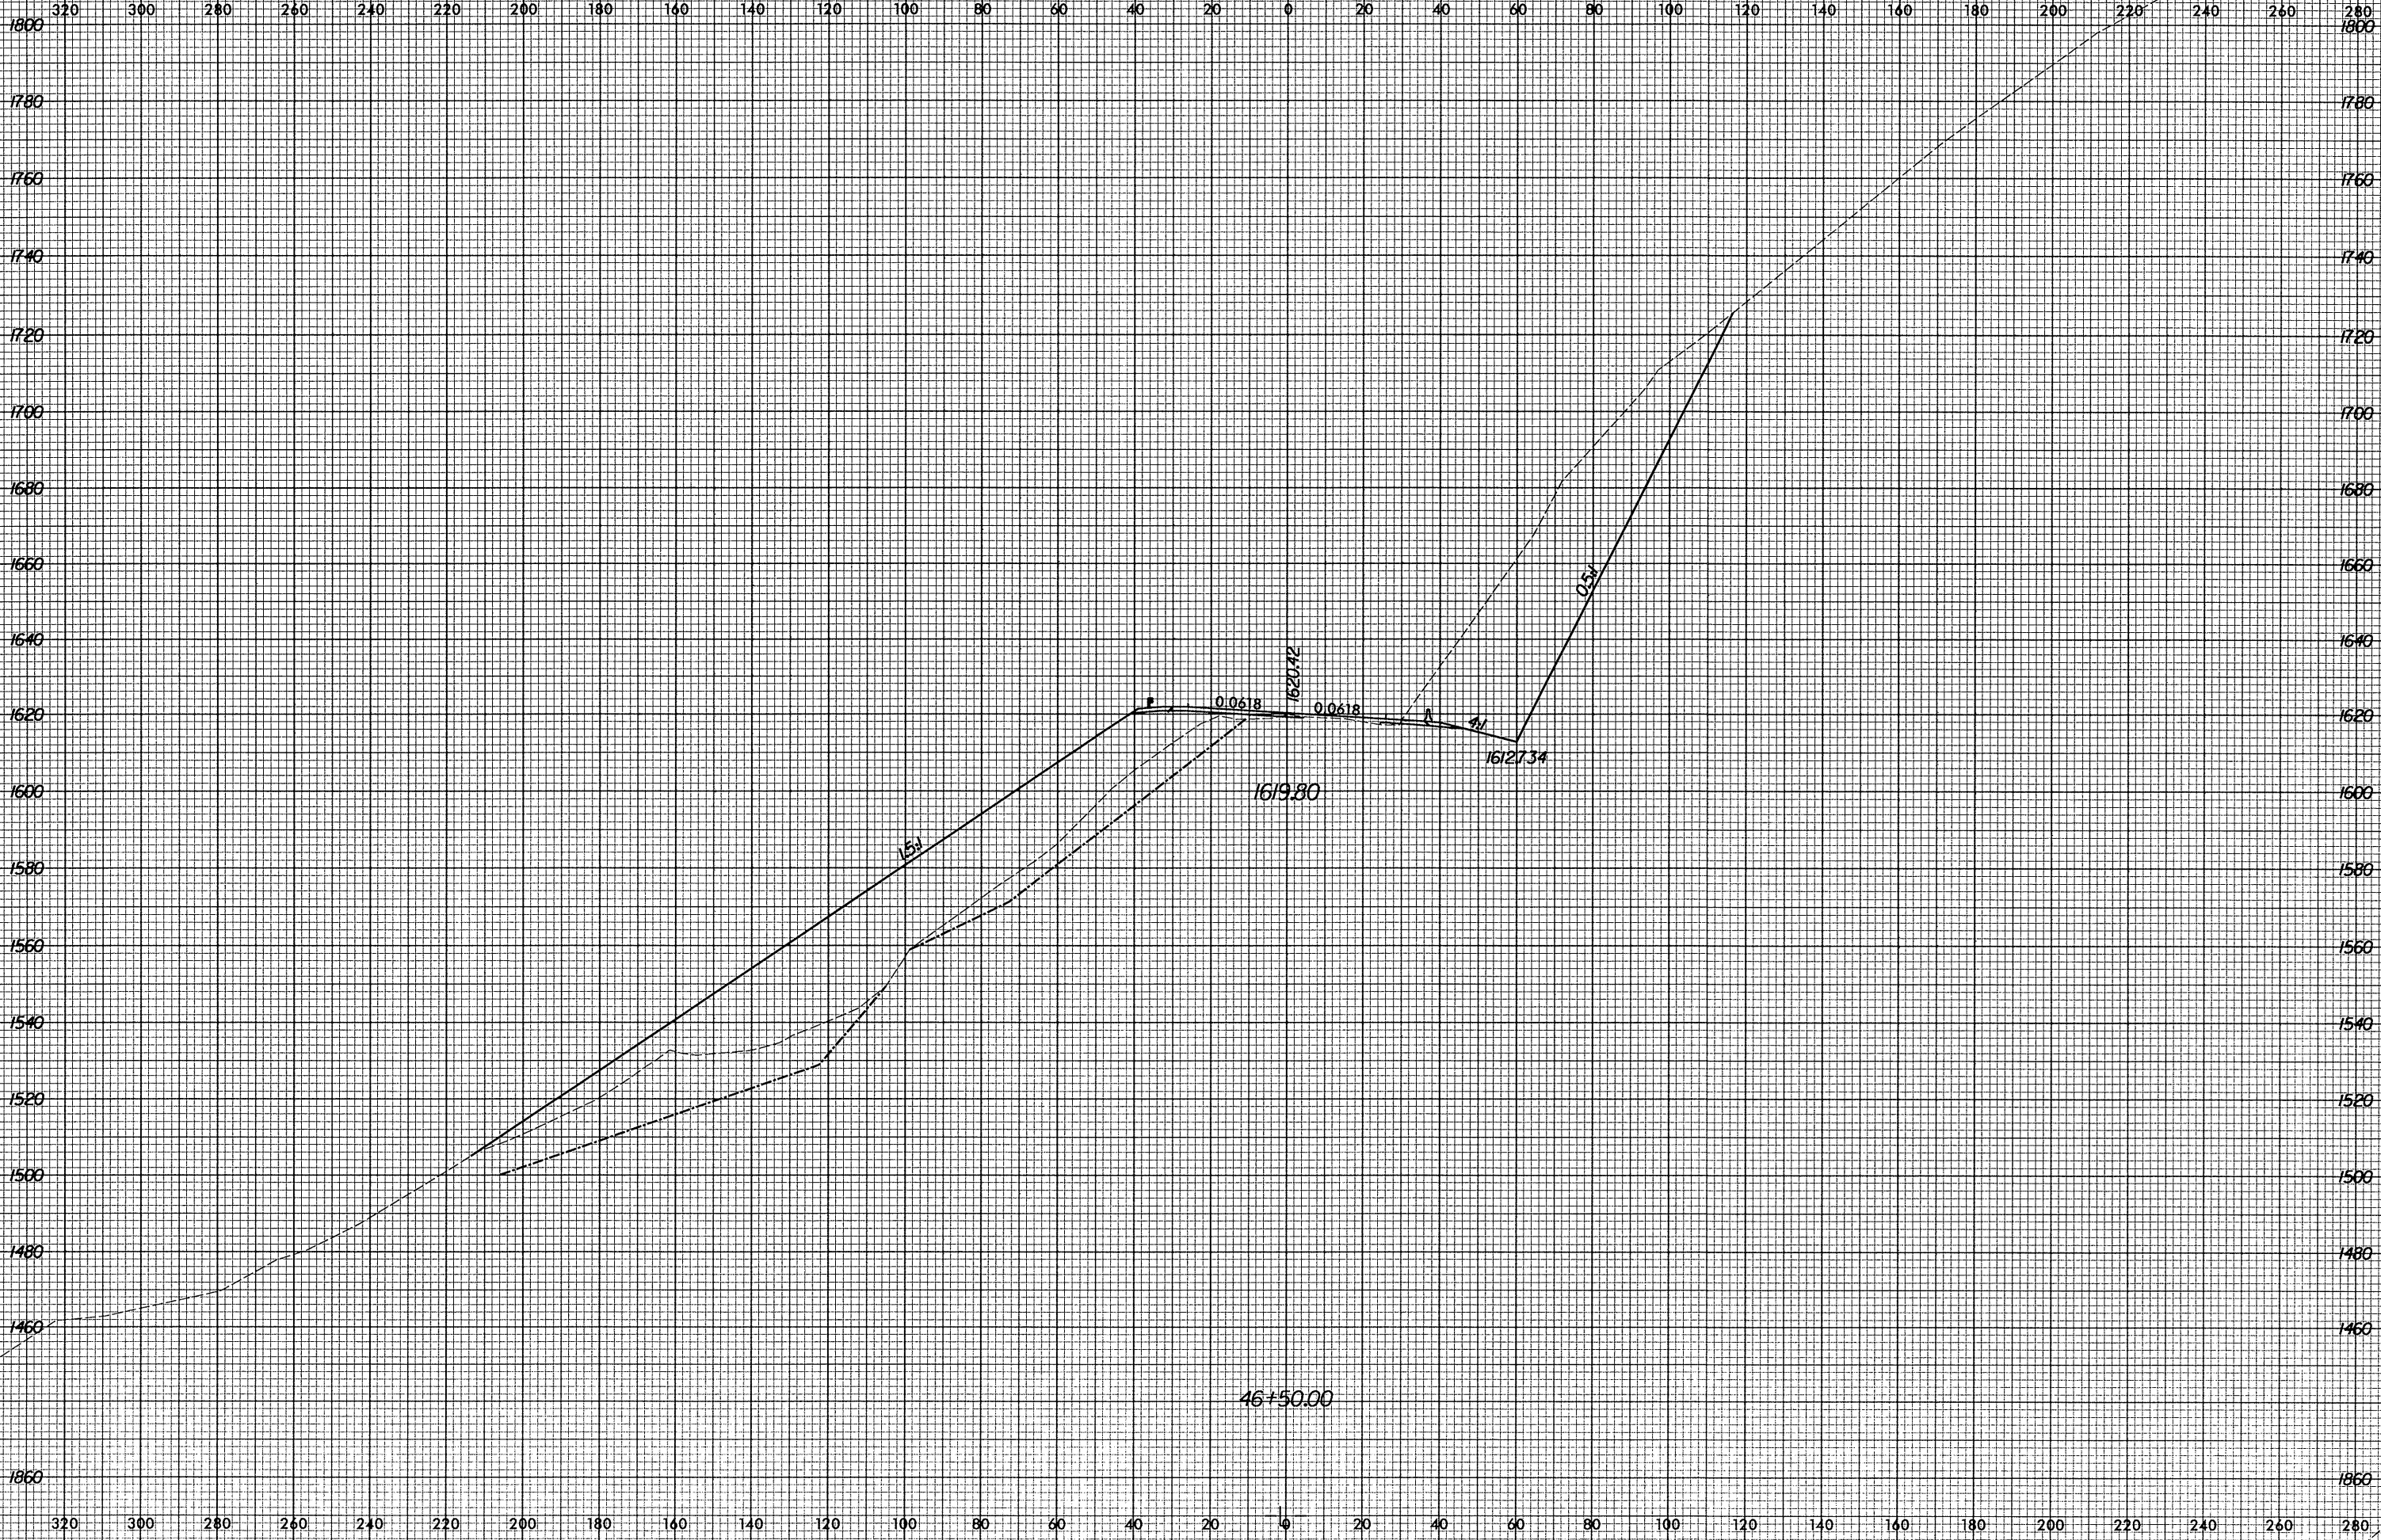

1.5%

0.0618

1620.74

0.0618

4%

16127.34

0.5%

1619.80

46+50.00

10/29/2004
10:50:35 AM
R:\2237B\XSG\4605250.xpl