



B/23/99

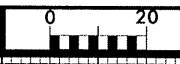

PROJ. REFERENCE NO.
R-2237B

SHEET NO.
X-47

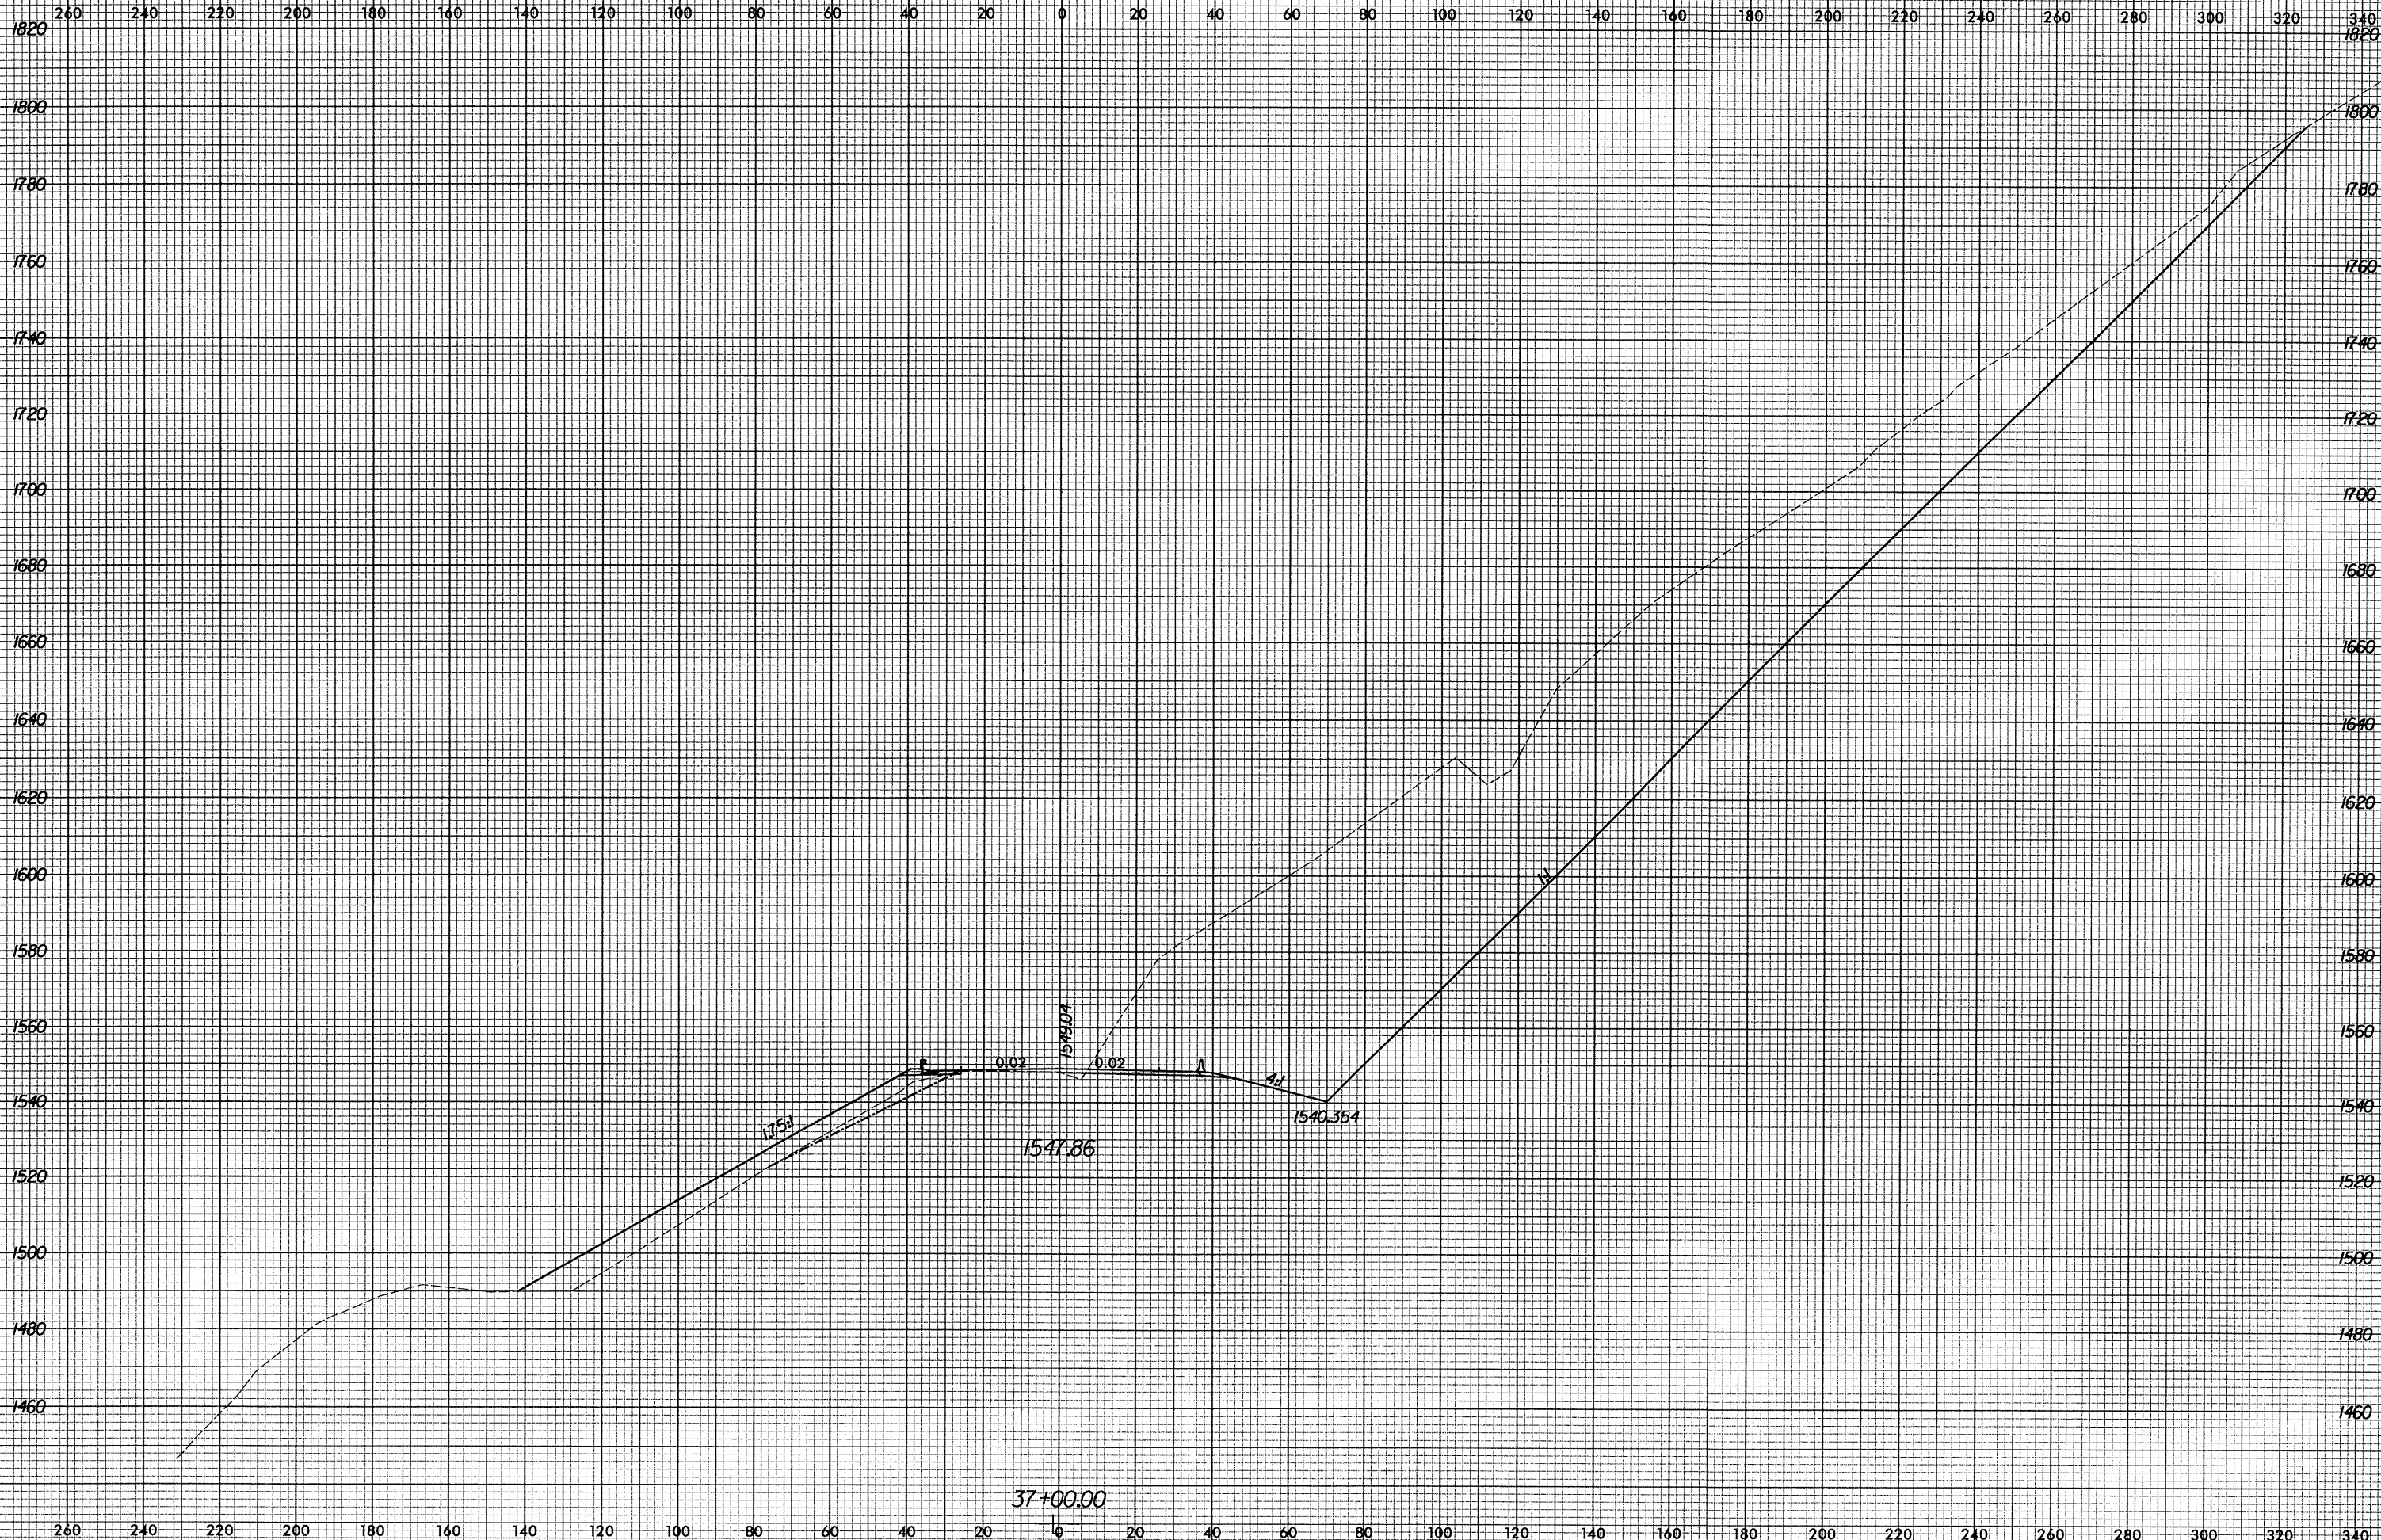

10/29/2004 11:00:27 AM R:\R2237B\sc\30003950.kpl