



8/23/99

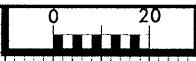

PROJ. REFERENCE NO.
R-2237B

SHEET NO.
X-28

300 280 260 240 220 200 180 160 140 120 100 80 60 40 20 0 20 40 60 80 100 120 140 160 180 200 220 240 260 280 300

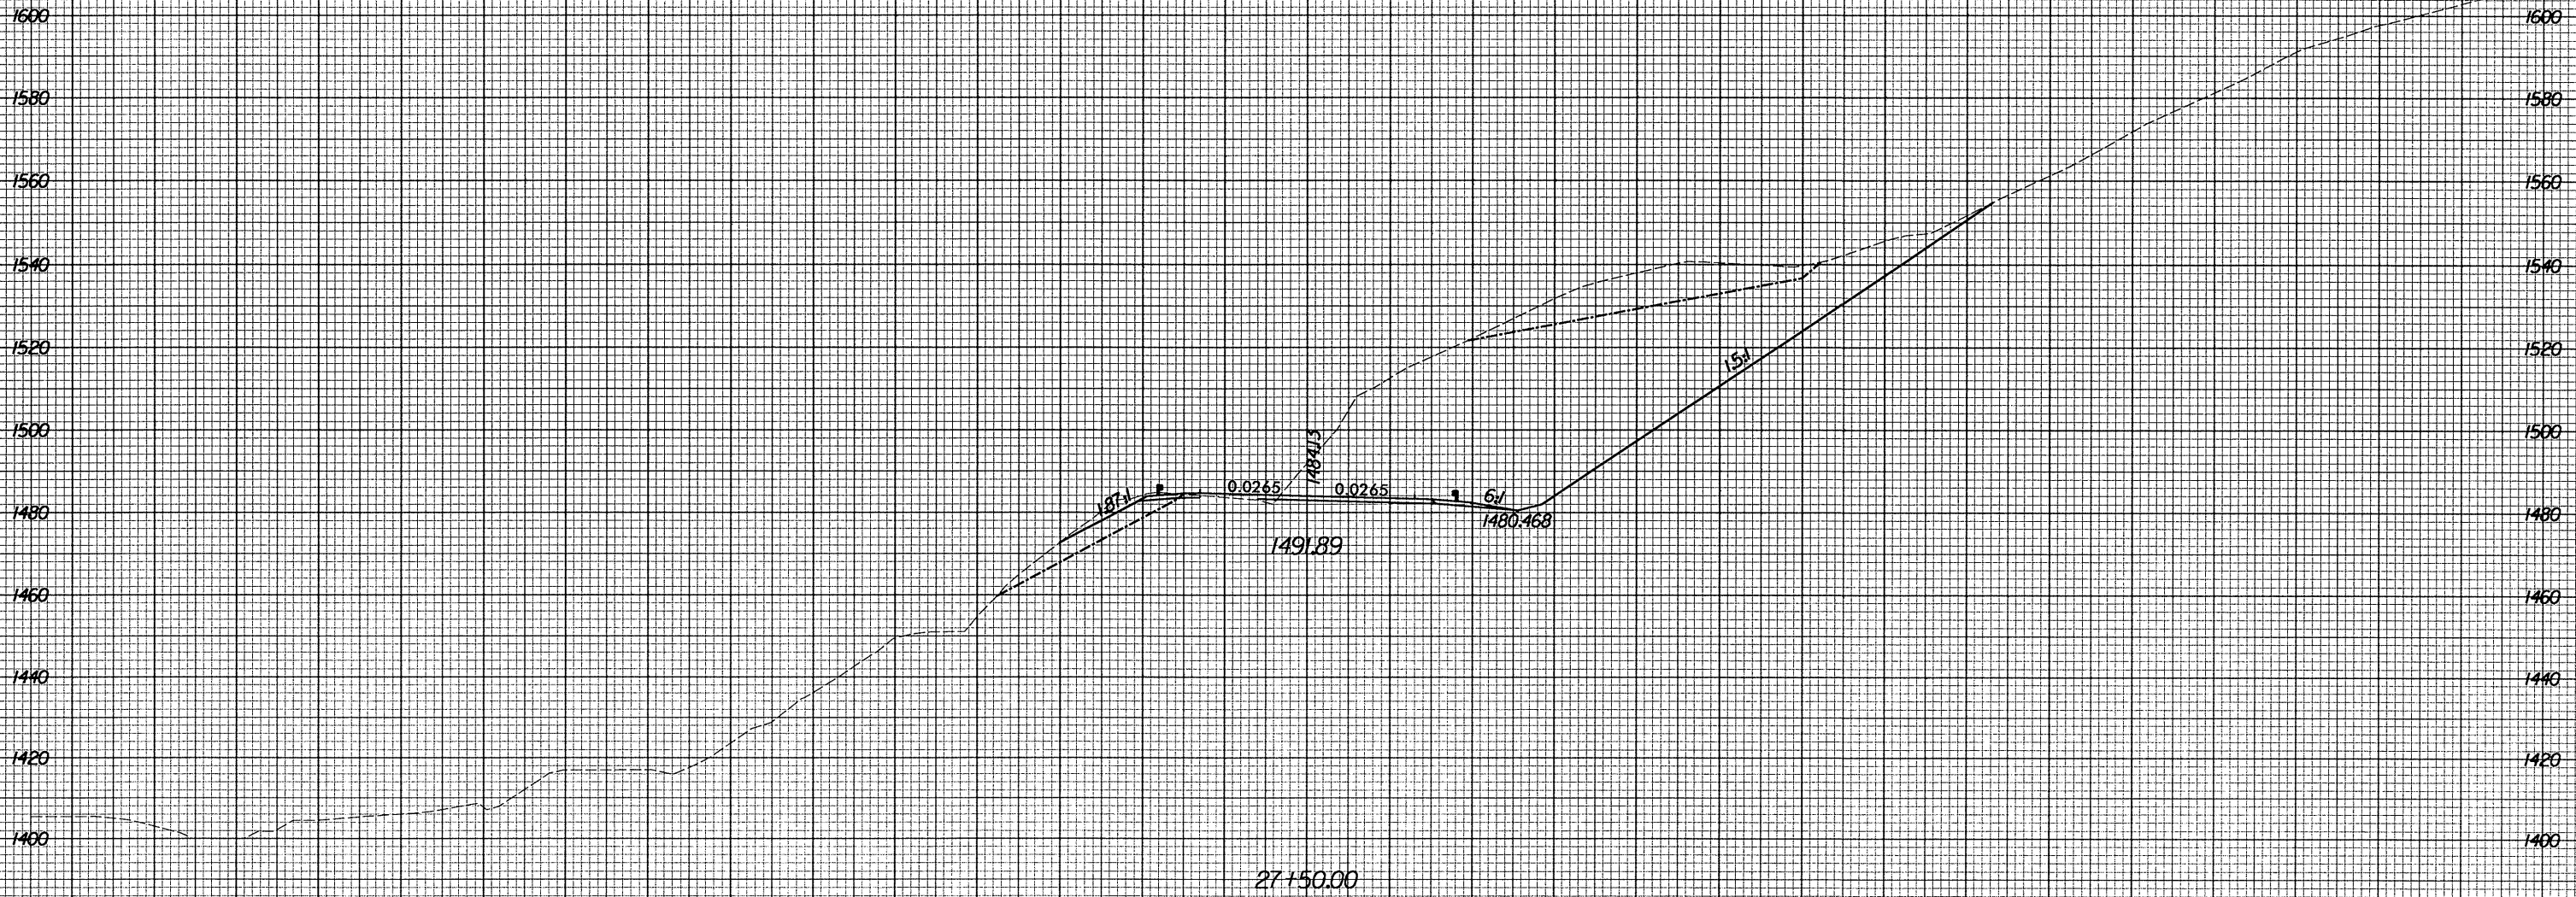

300 280 260 240 220 200 180 160 140 120 100 80 60 40 20 0 20 40 60 80 100 120 140 160 180 200 220 240 260 280 300

10/29/2004 11:02:23 AM R:\R2237B\SSG\10002950.spl