


8/23/99



PROJ. REFERENCE NO.  
R-2237B

SHEET NO.  
X-532

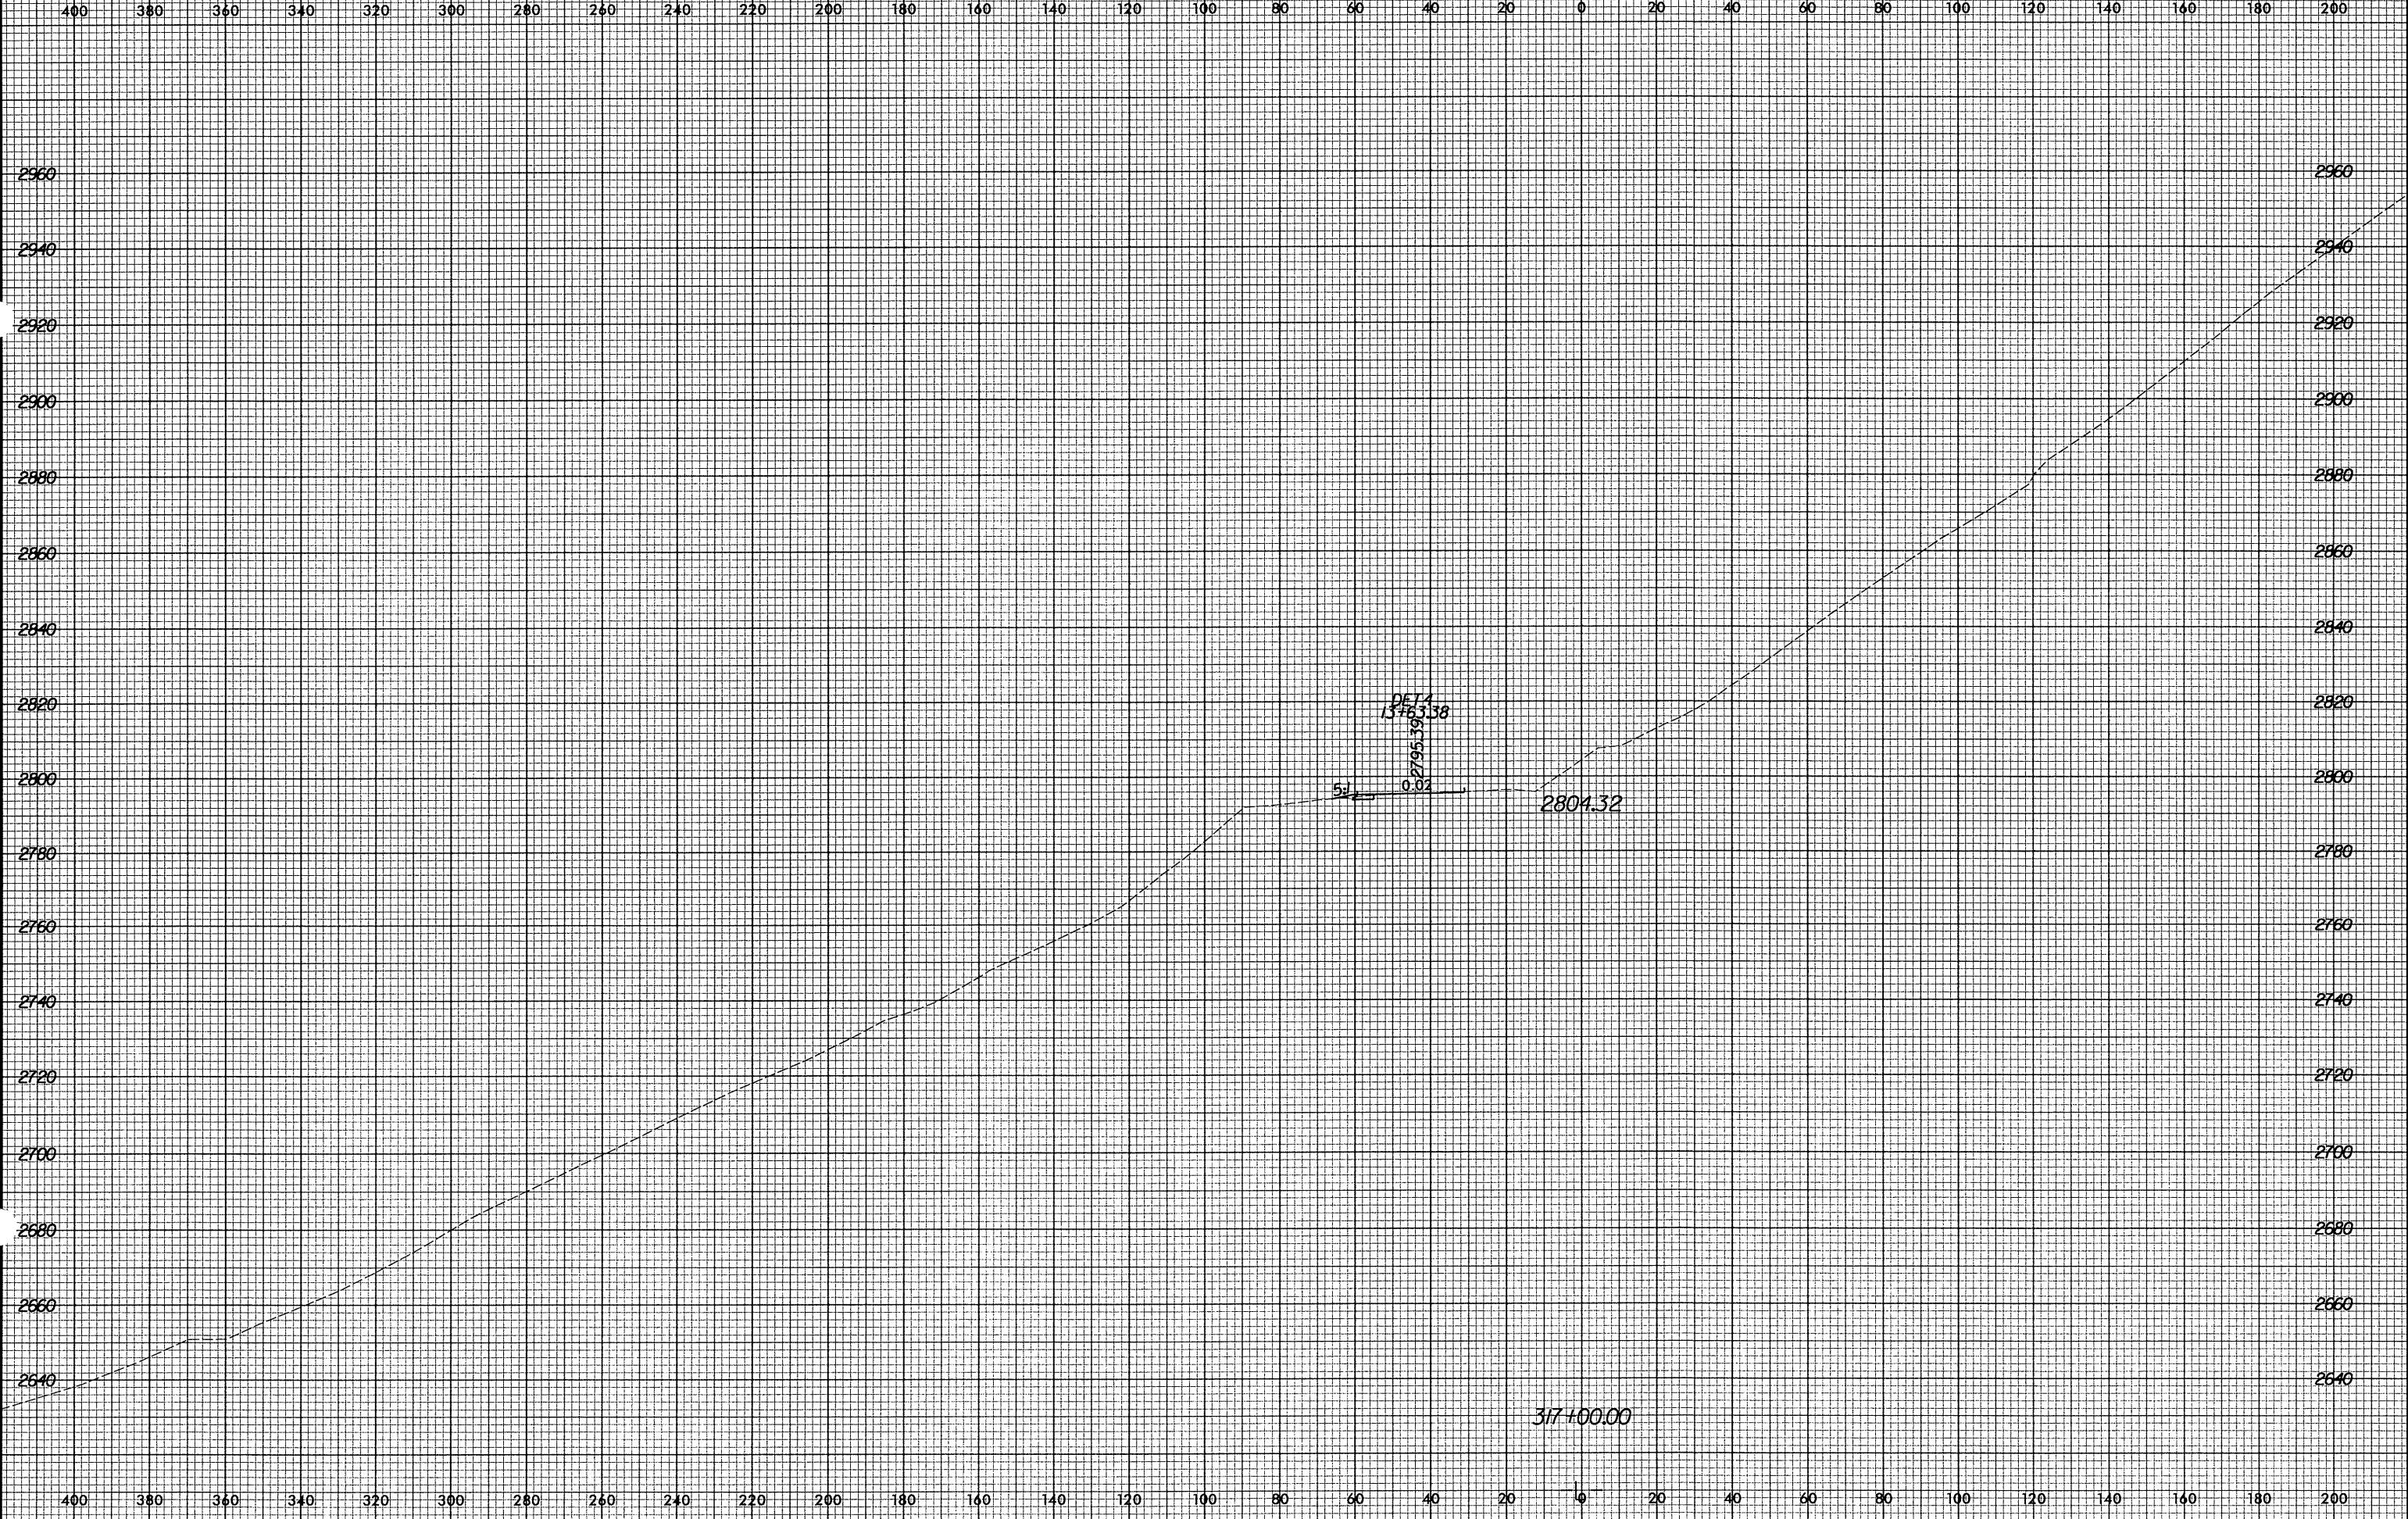

10/29/2004  
9:01:12 AM  
R:\2227B\ssg\detour-4.rpl