



8/23/99

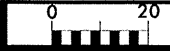

PROJ. REFERENCE NO.  
R-2237B

SHEET NO.  
X-459

380 360 340 320 300 280 260 240 220 200 180 160 140 120 100 80 60 40 20 0 20 40 60 80 100 120 140 160 180 200 220

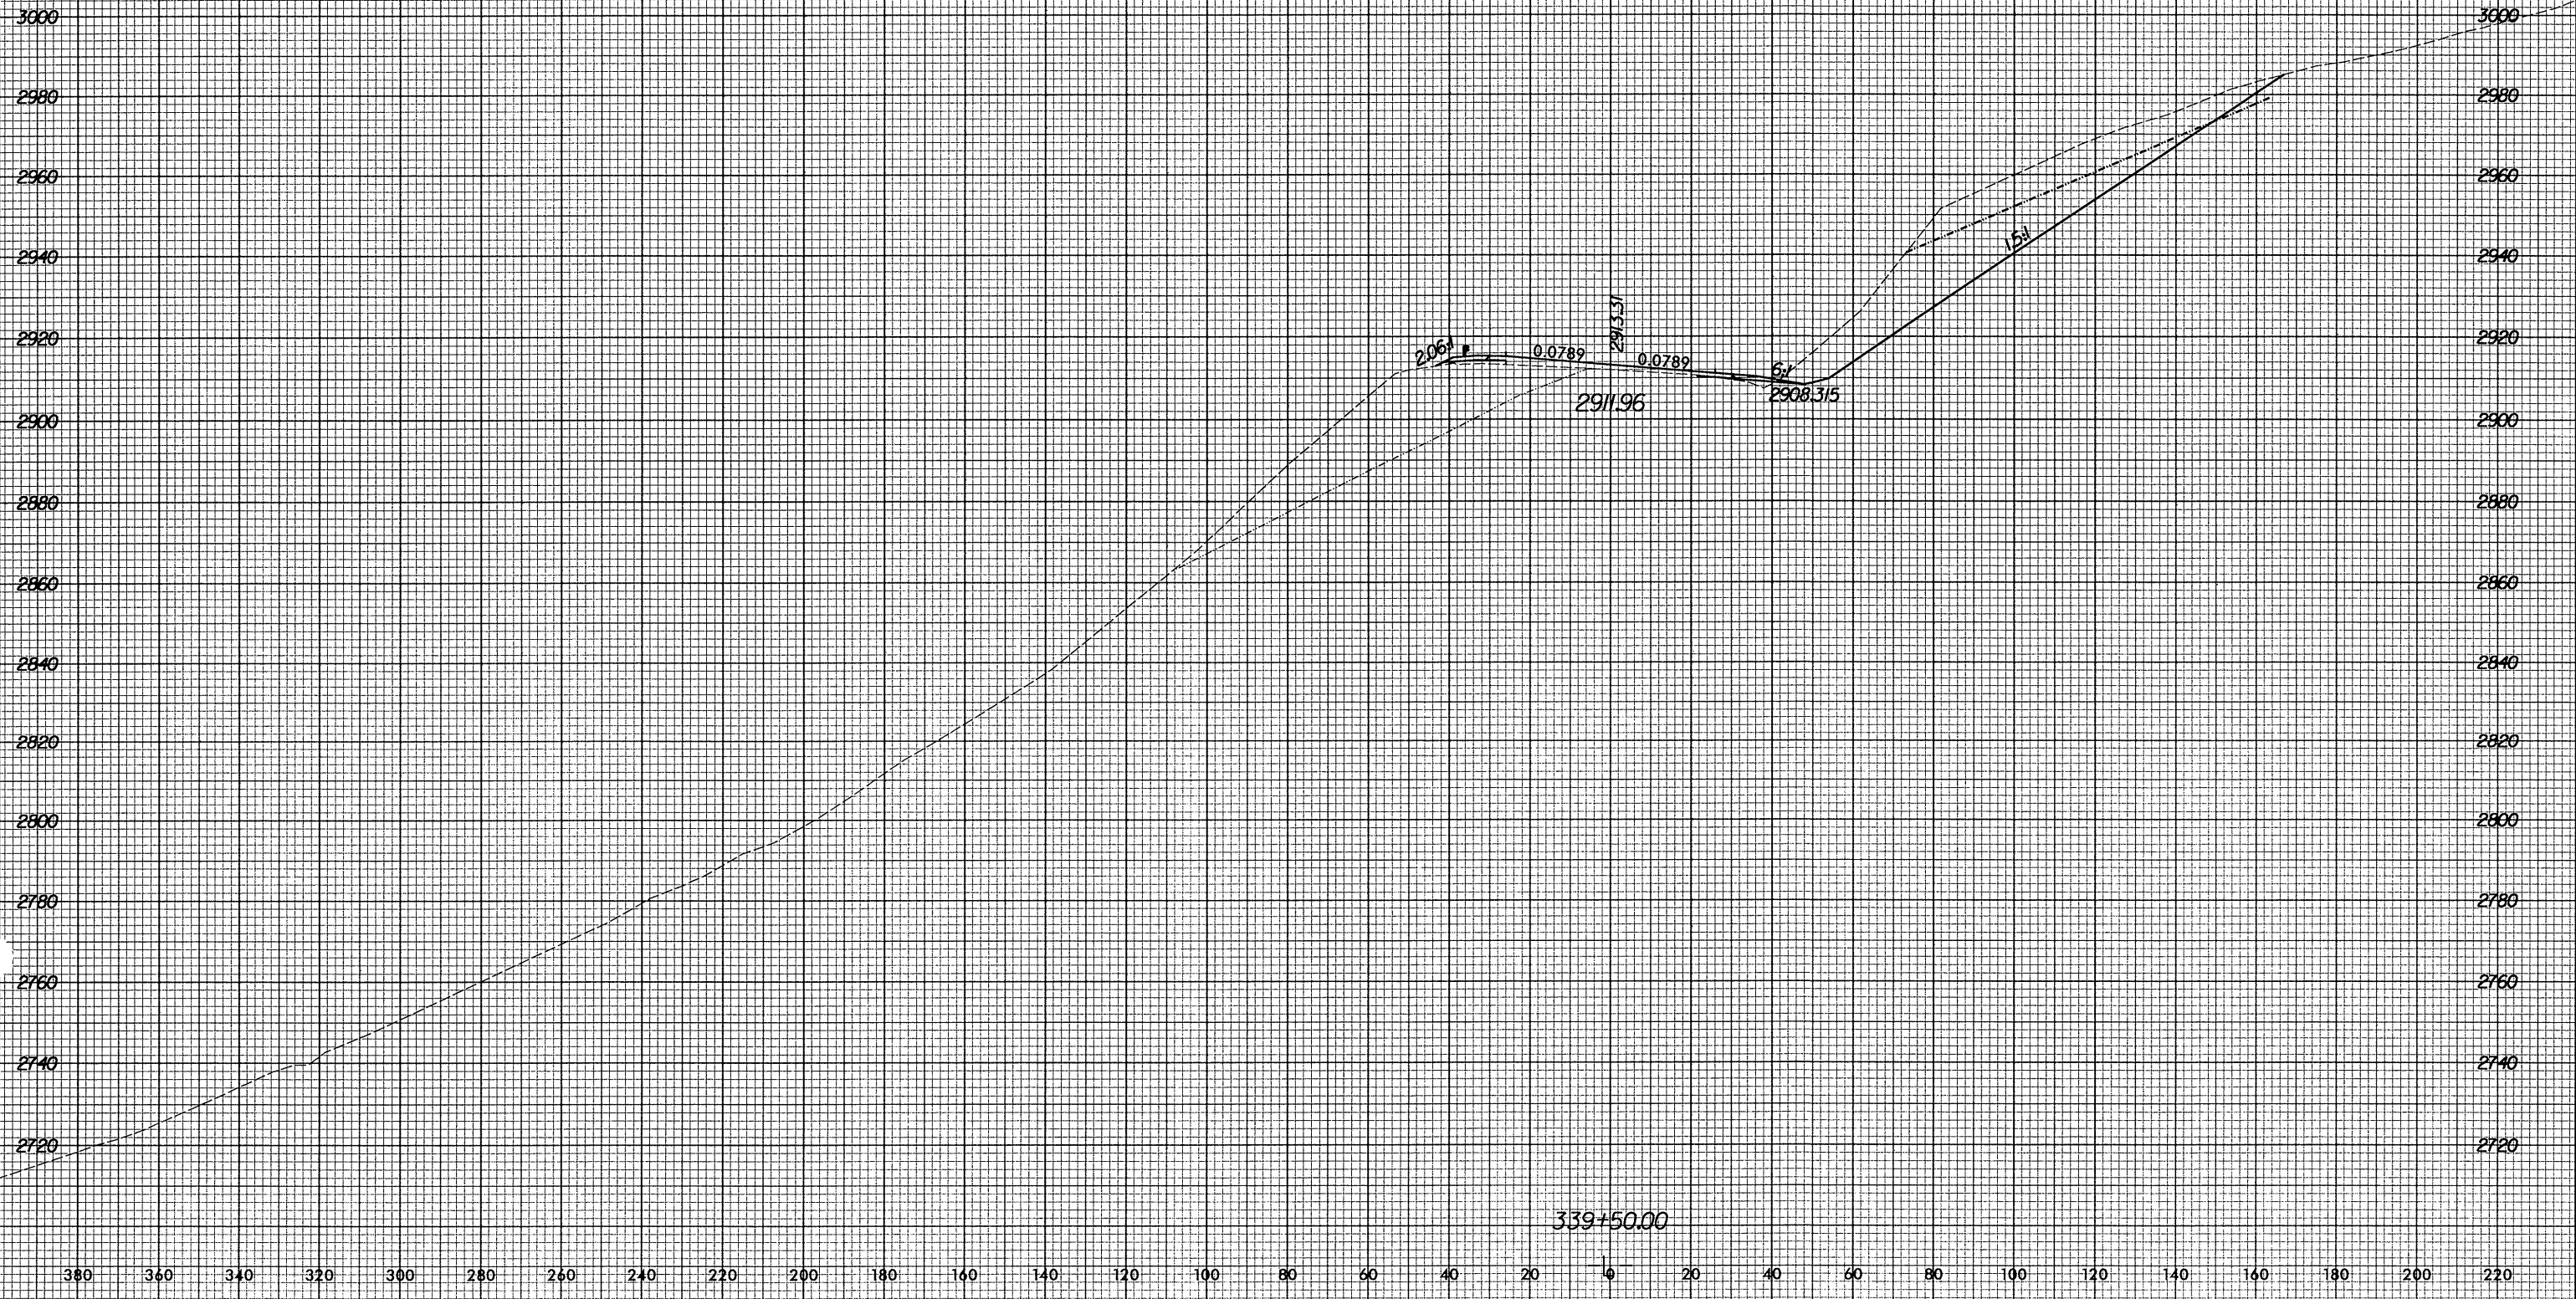

10/29/2004 9:17:55 AM  
R:\R2237B\3340035650.xpl

380 360 340 320 300 280 260 240 220 200 180 160 140 120 100 80 60 40 20 0 20 40 60 80 100 120 140 160 180 200 220