


8/23/99



PROJ. REFERENCE NO.
R-2237B

SHEET NO.
X-453

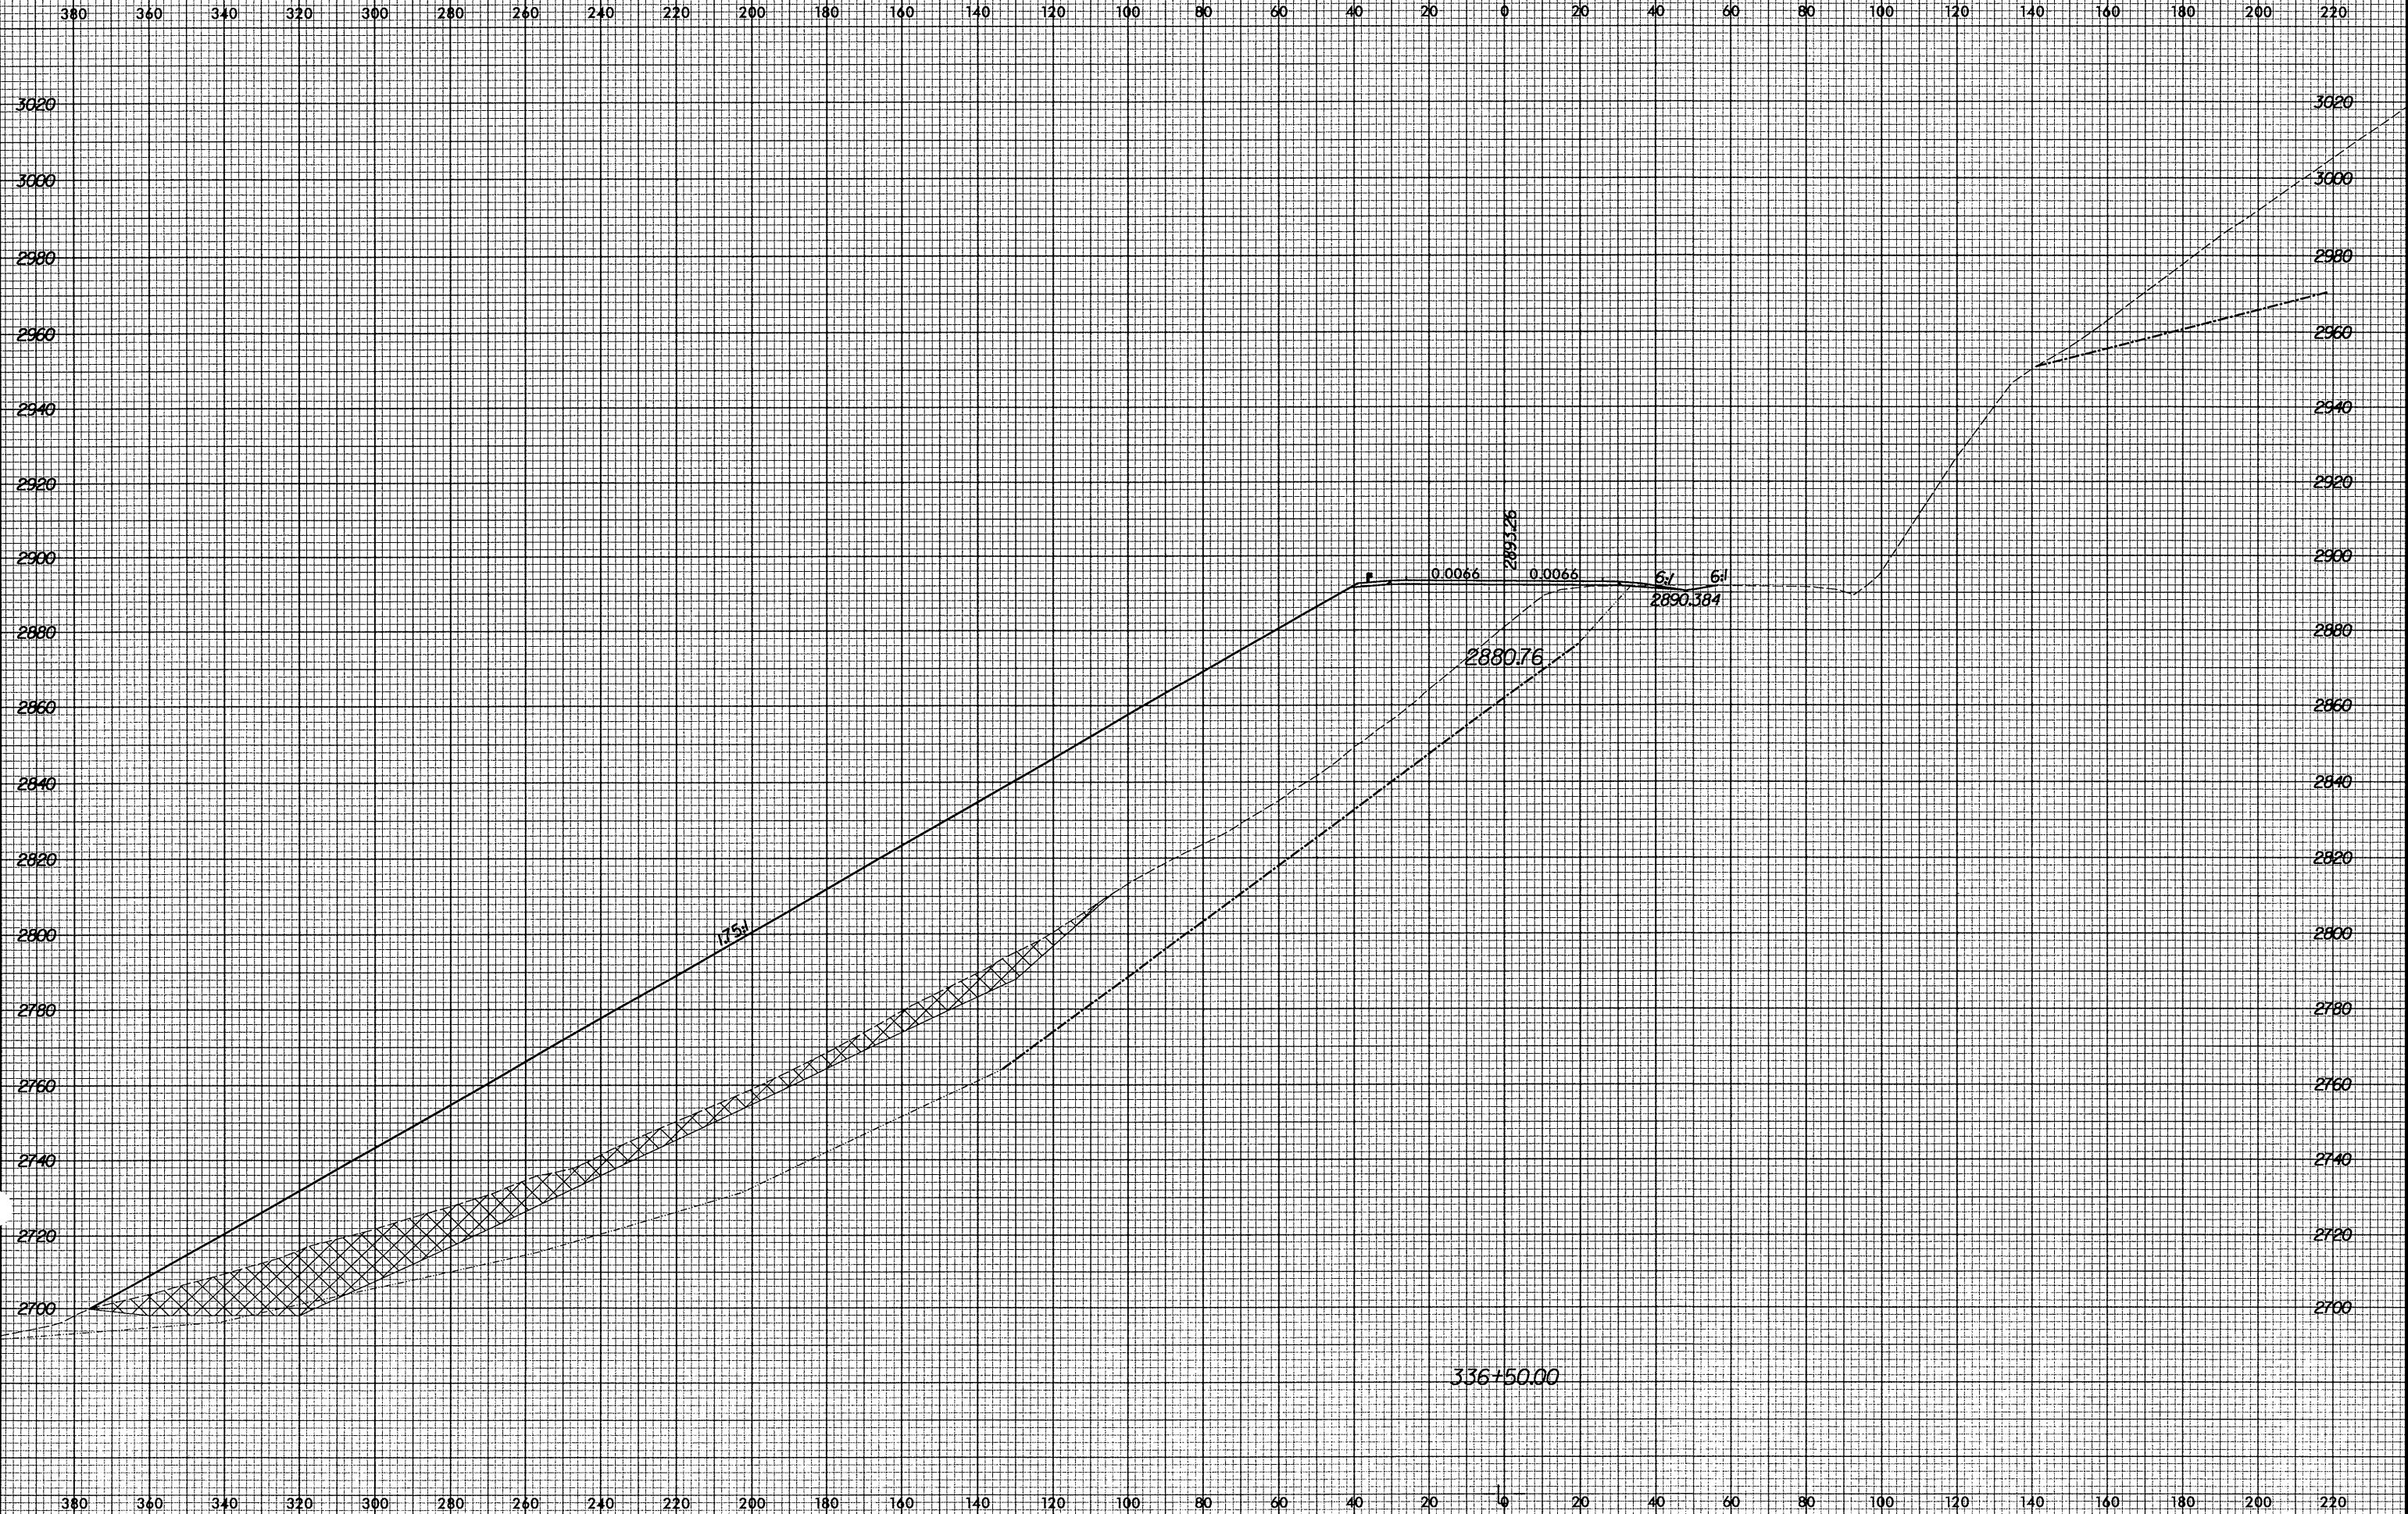

10/29/2004 9:17:05 AM R:\R2237B\X-453\3340035550.dwg