



8/23/99

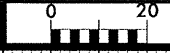

PROJ. REFERENCE NO.
R-2237B

SHEET NO.
X-396

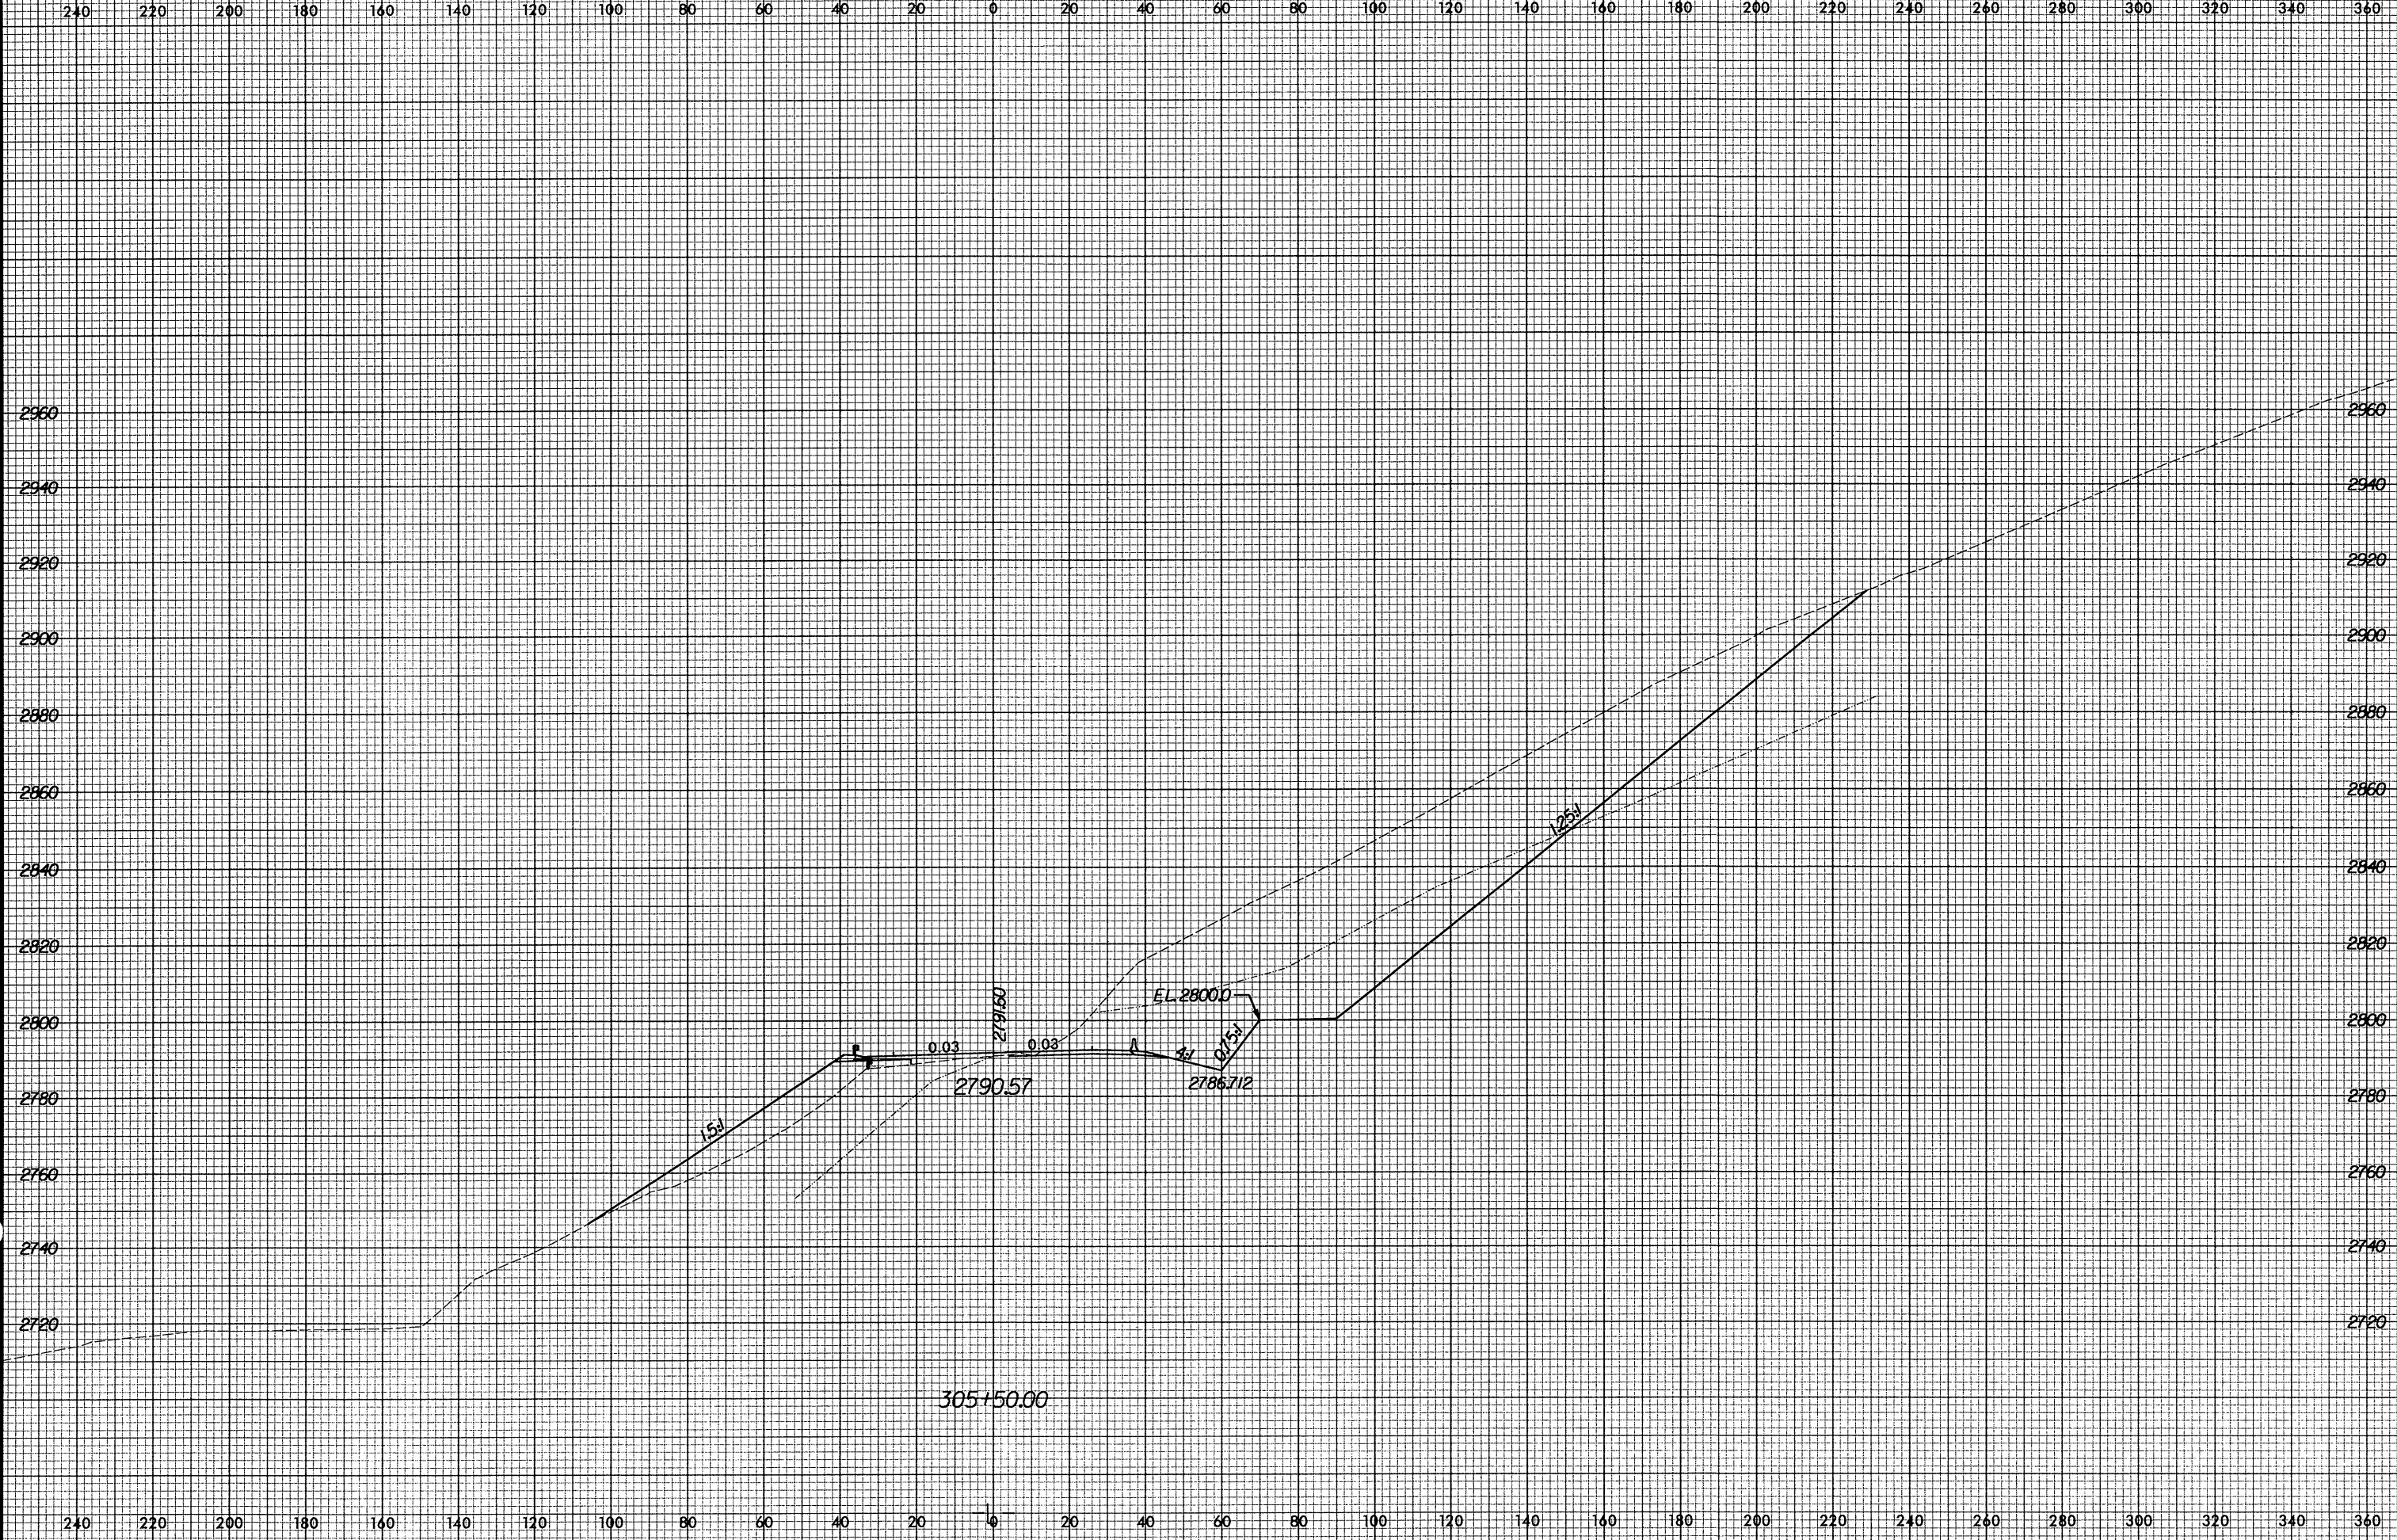

10/29/2004 10:03:30 AM R:\2237B\3040031450.spl