


8/23/99



PROJ. REFERENCE NO. R-2237B SHEET NO. X-395

240 220 200 180 160 140 120 100 80 60 40 20 0 20 40 60 80 100 120 140 160 180 200 220 240 260 280 300 320 340 360

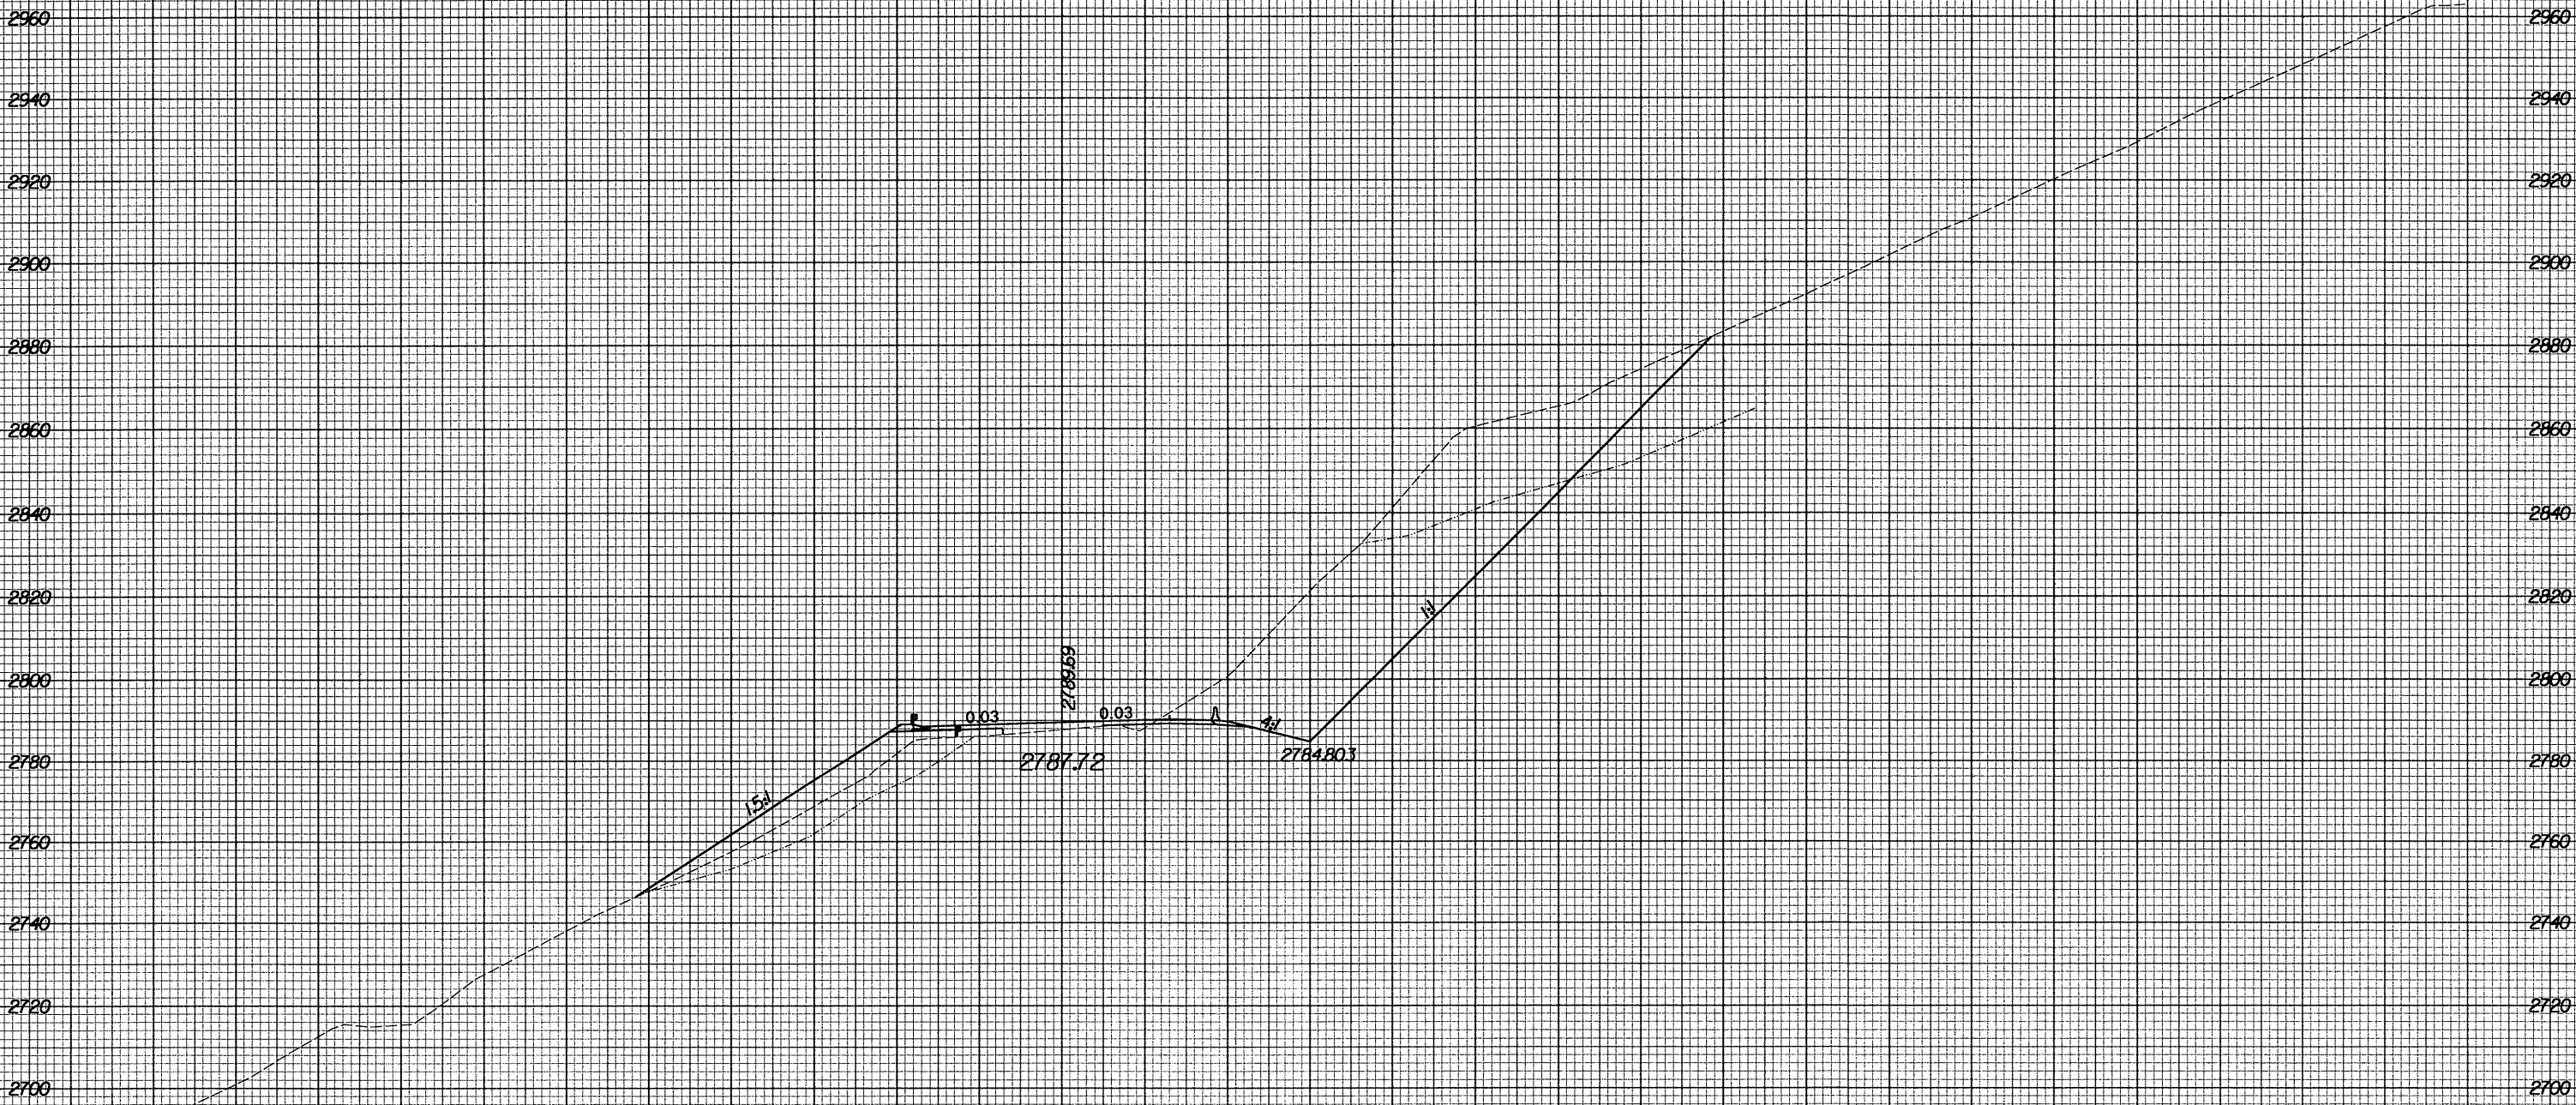

305+00.00

10/29/2004 10:43:30 AM I:\R2237B\XSEC\30+0031450.xpl

240 220 200 180 160 140 120 100 80 60 40 20 0 20 40 60 80 100 120 140 160 180 200 220 240 260 280 300 320 340 360