


8/23/99



PROJ. REFERENCE NO.	SHEET NO.
R-2237B	X-370

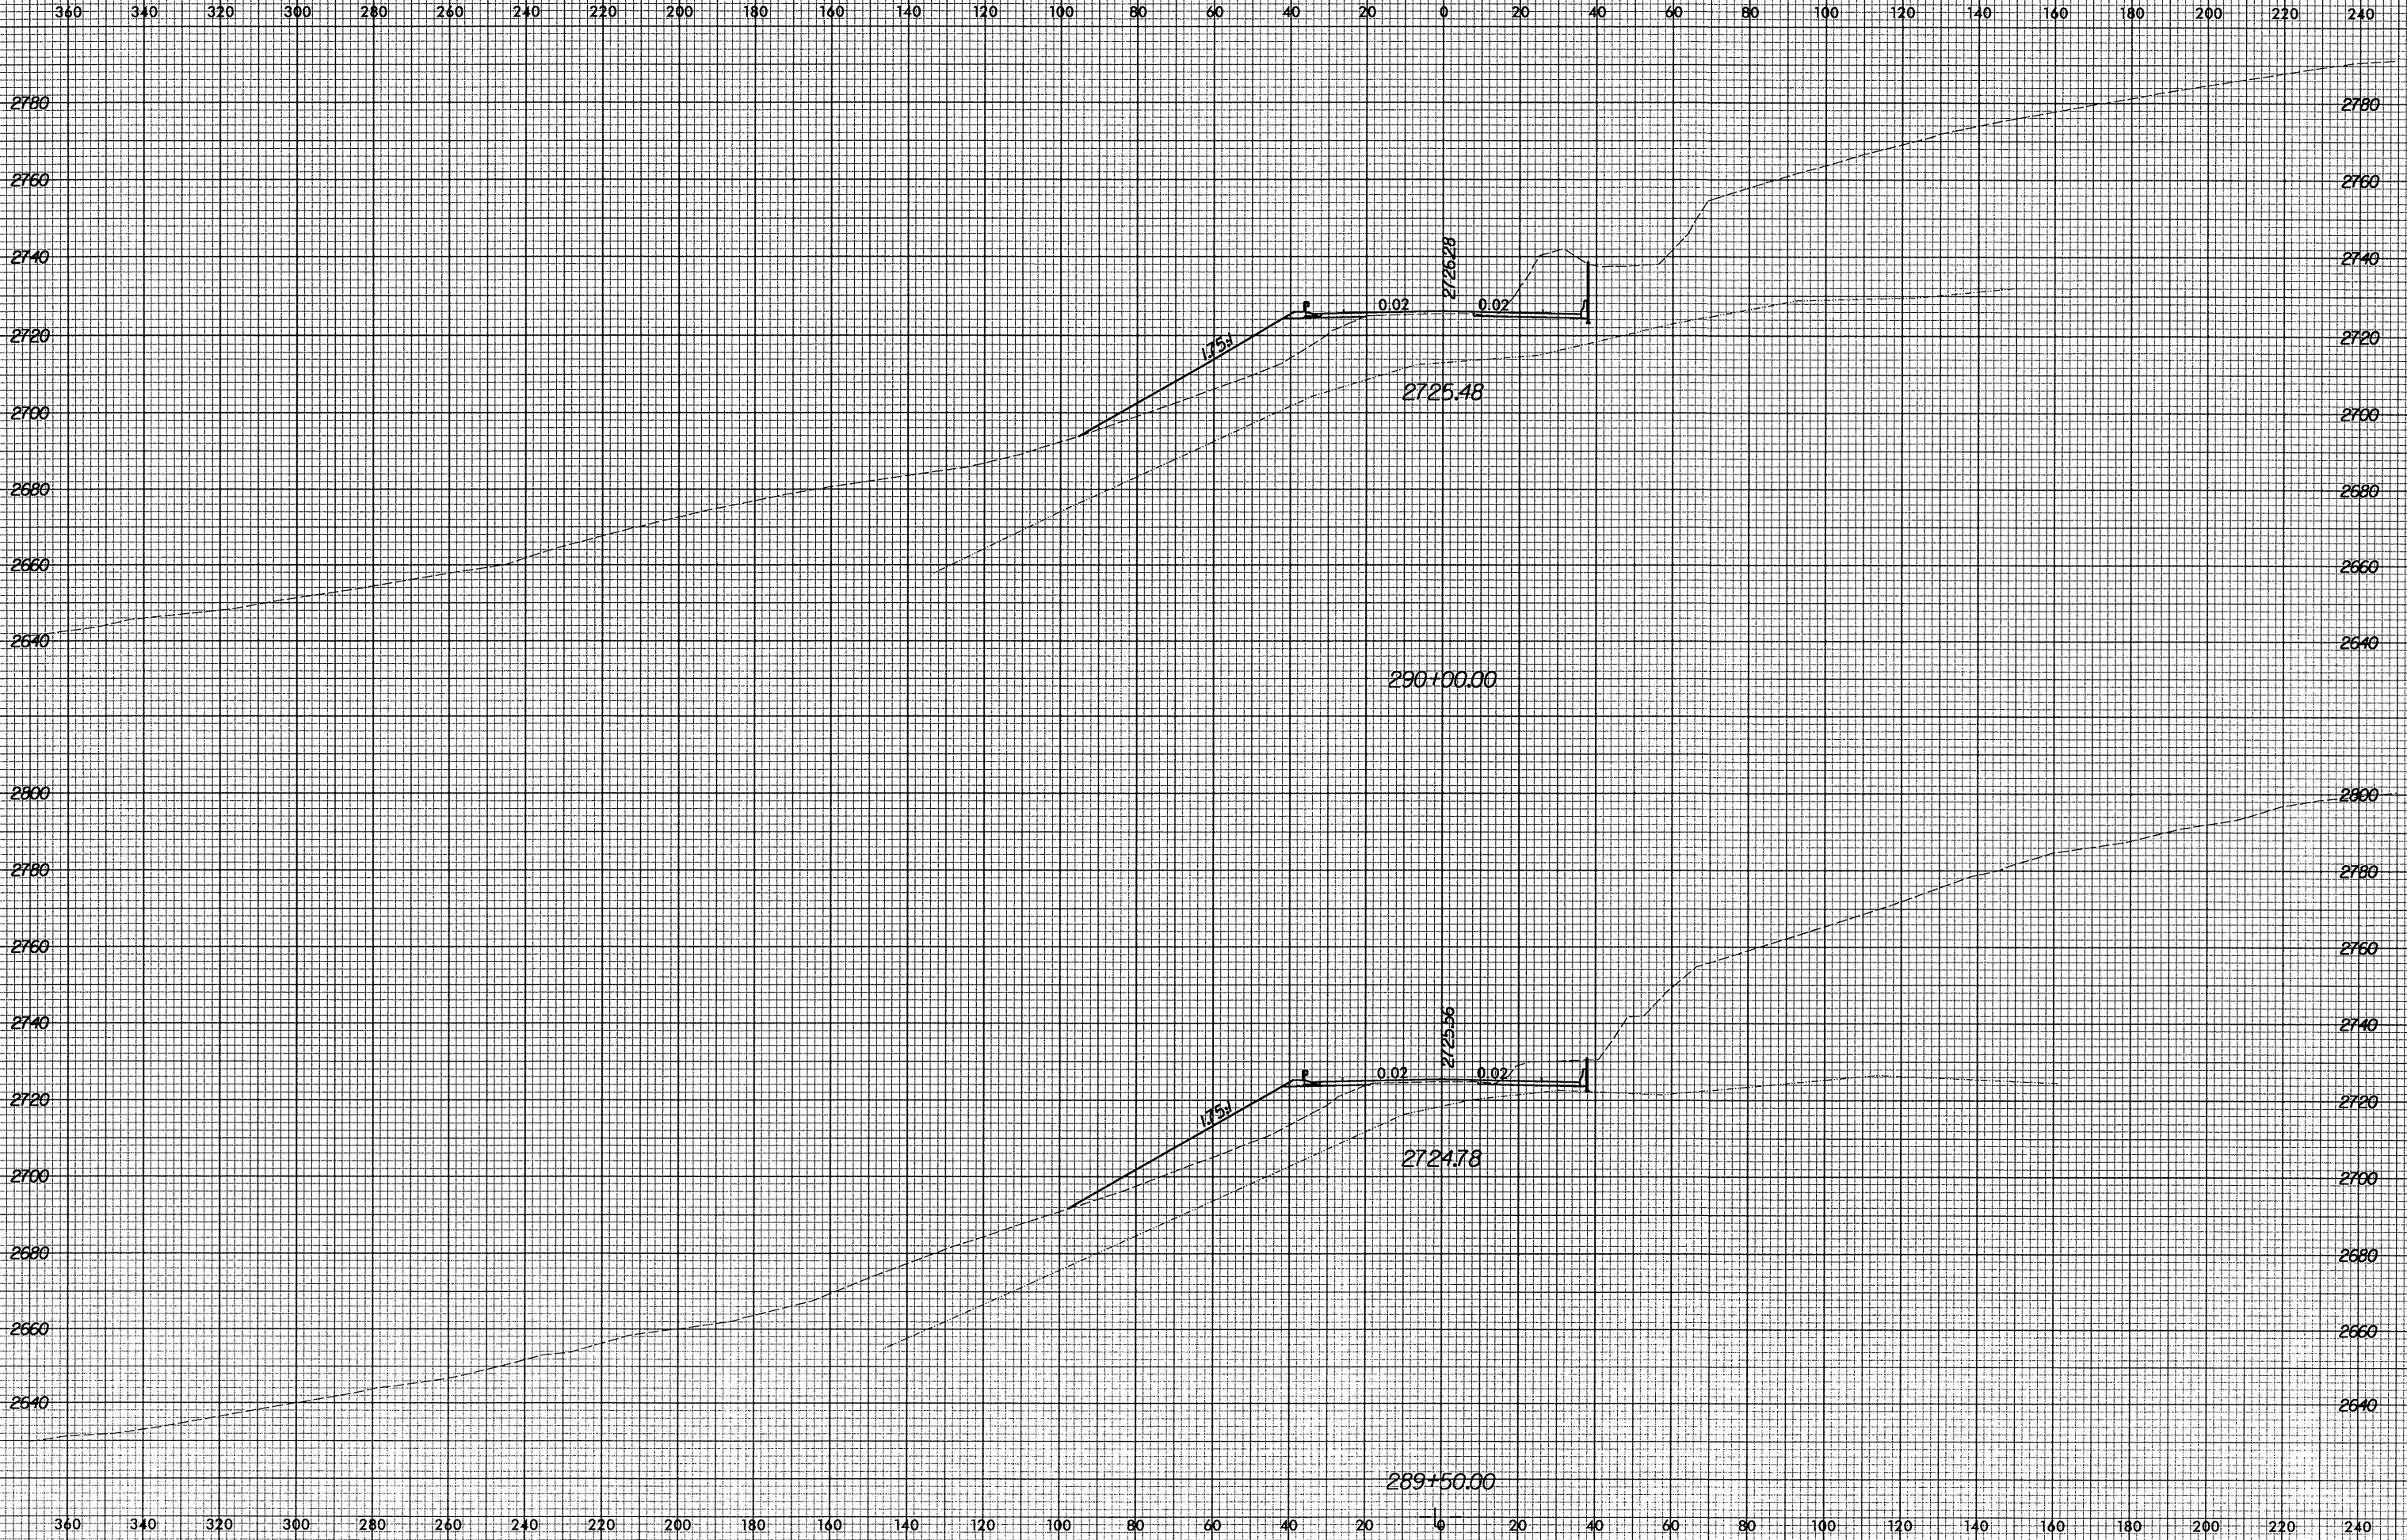

11/1/2004 4:53:15 PM R:\2237B\2850030350.xpl