


8/23/99



PROJ. REFERENCE NO.	SHEET NO.
R-2237B	X-363

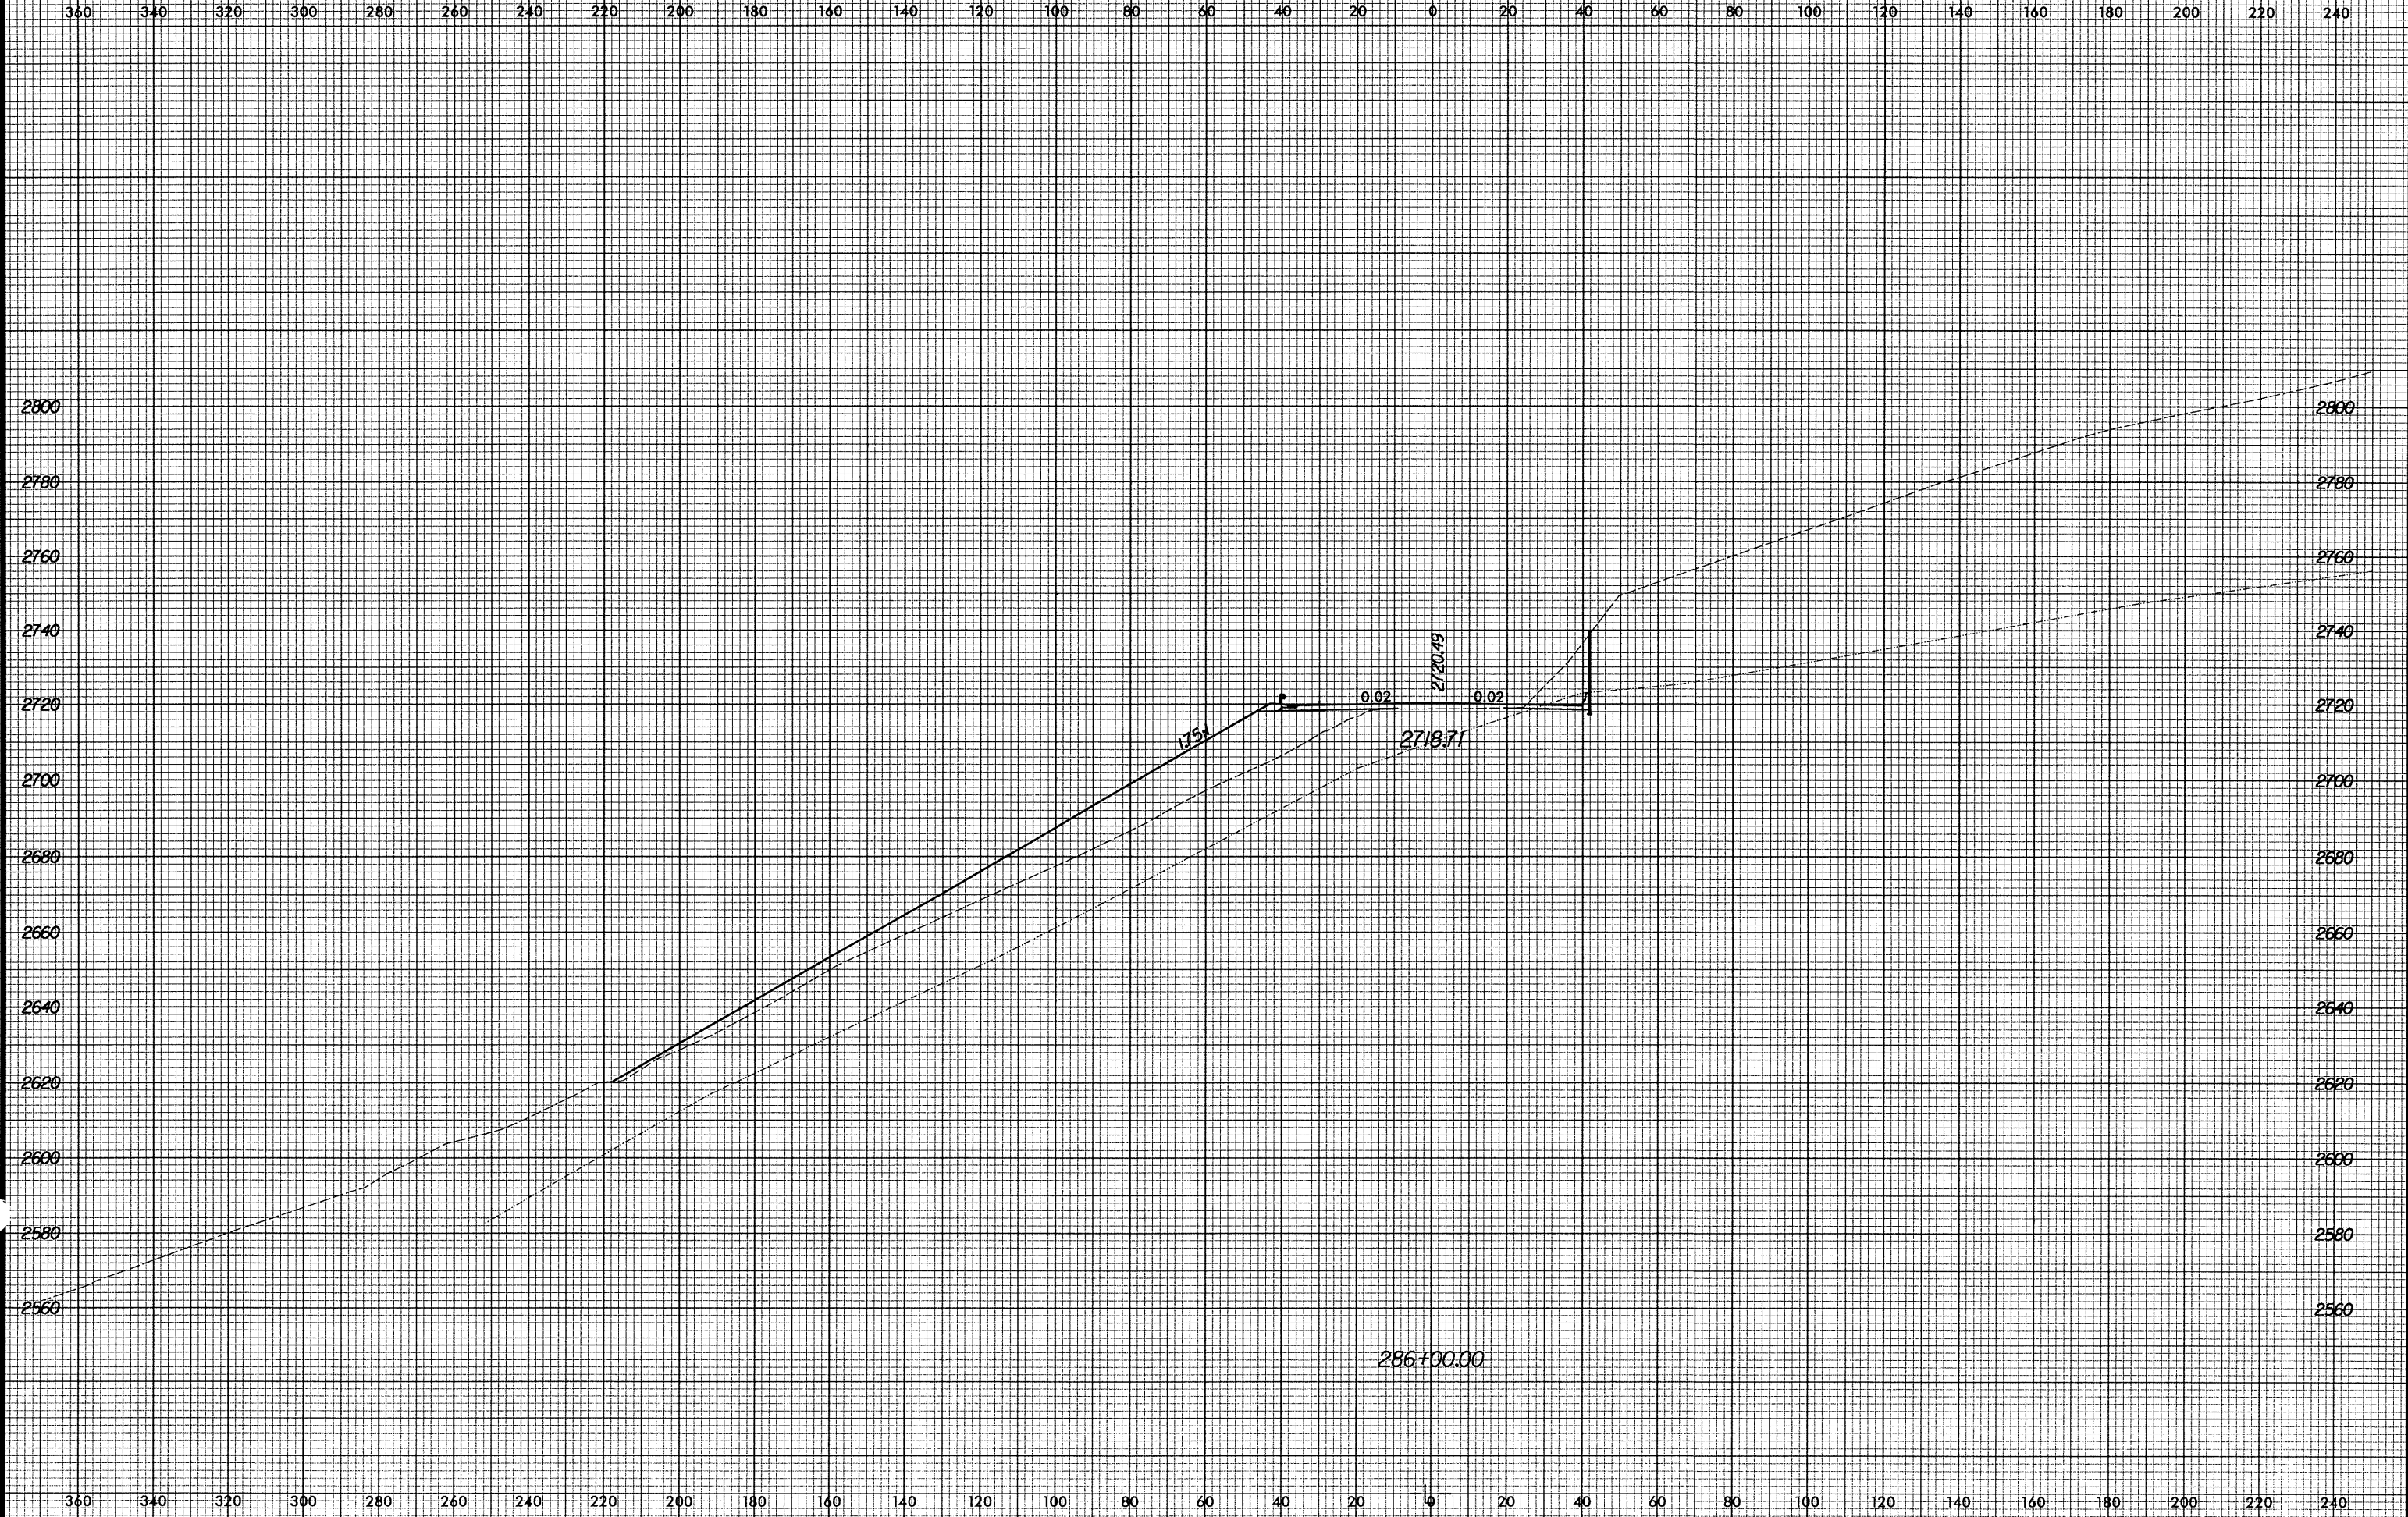

11/1/2004
 4:53:14 PM
 R:\2237B\asc\2850030350.xpl