

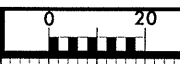


8/23/99

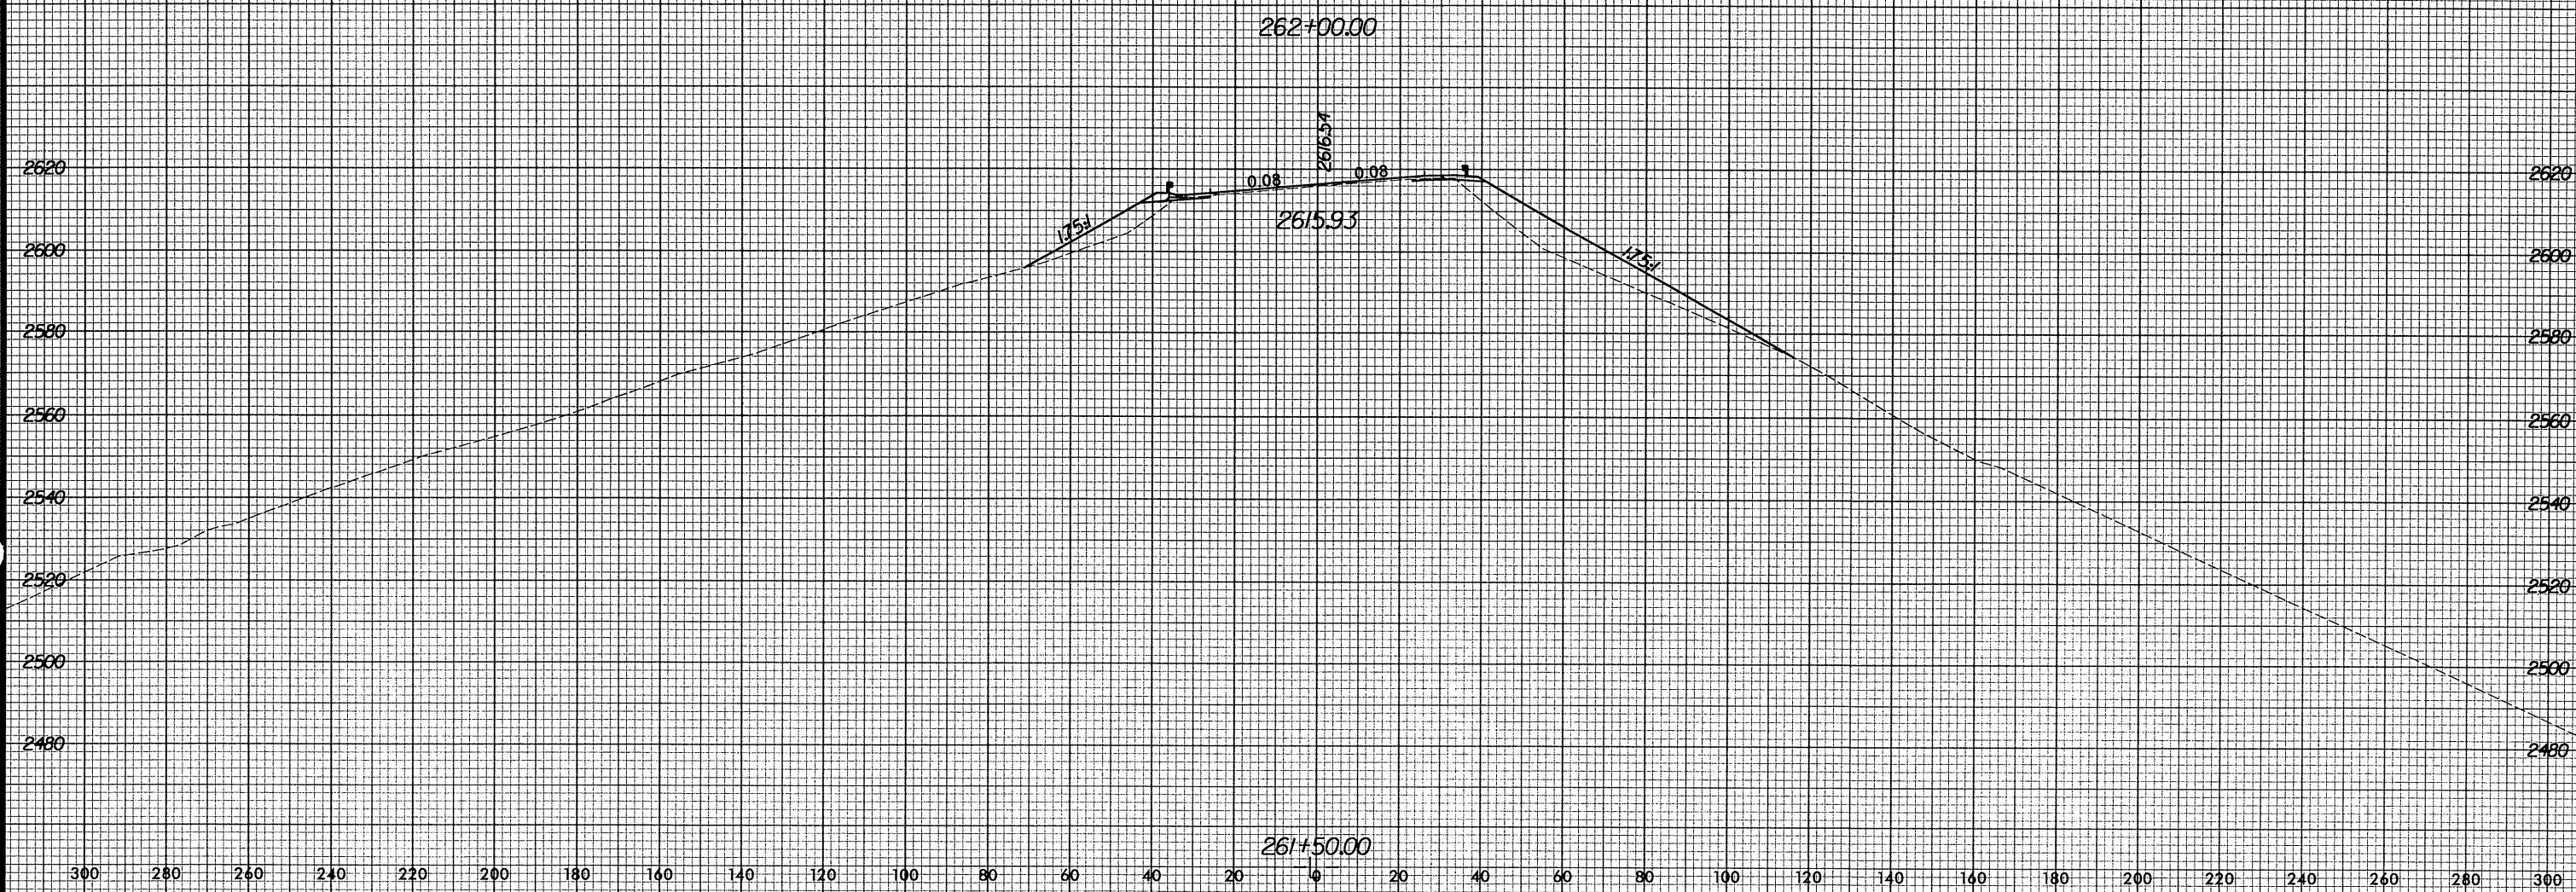

PROJ. REFERENCE NO. R-2237B	SHEET NO. X-324
--------------------------------	--------------------

300 280 260 240 220 200 180 160 140 120 100 80 60 40 20 0 20 40 60 80 100 120 140 160 180 200 220 240 260 280 300

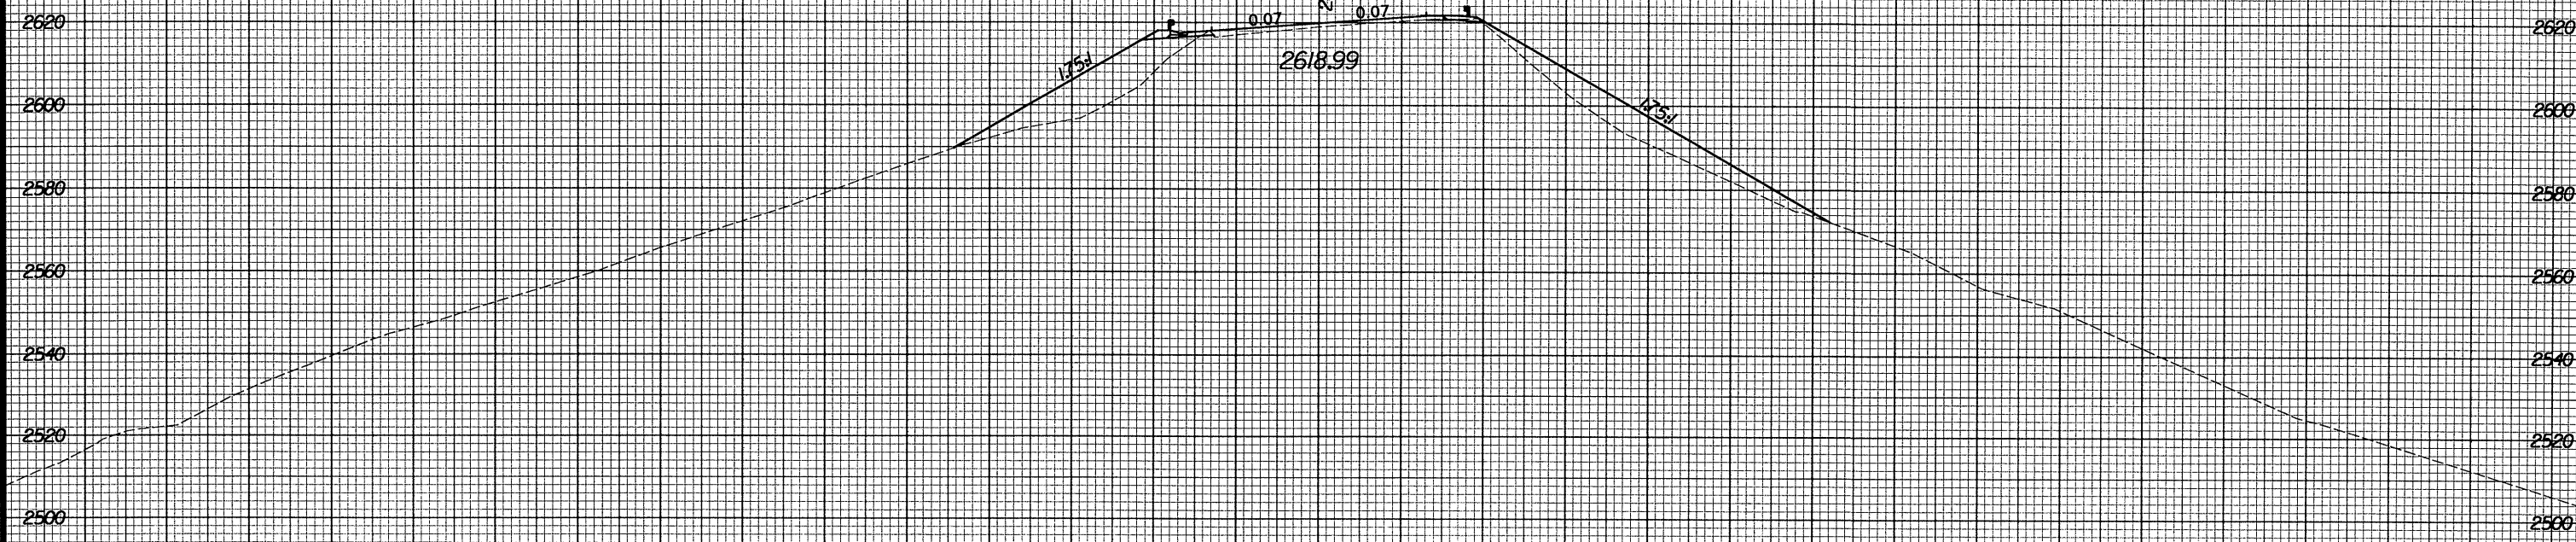

10/29/2004
10:41:42 AM
R:\R2237B\SSC\530026950.dwg