



8/23/99

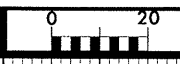

PROJ. REFERENCE NO.
R-2237B

SHEET NO.
X-307

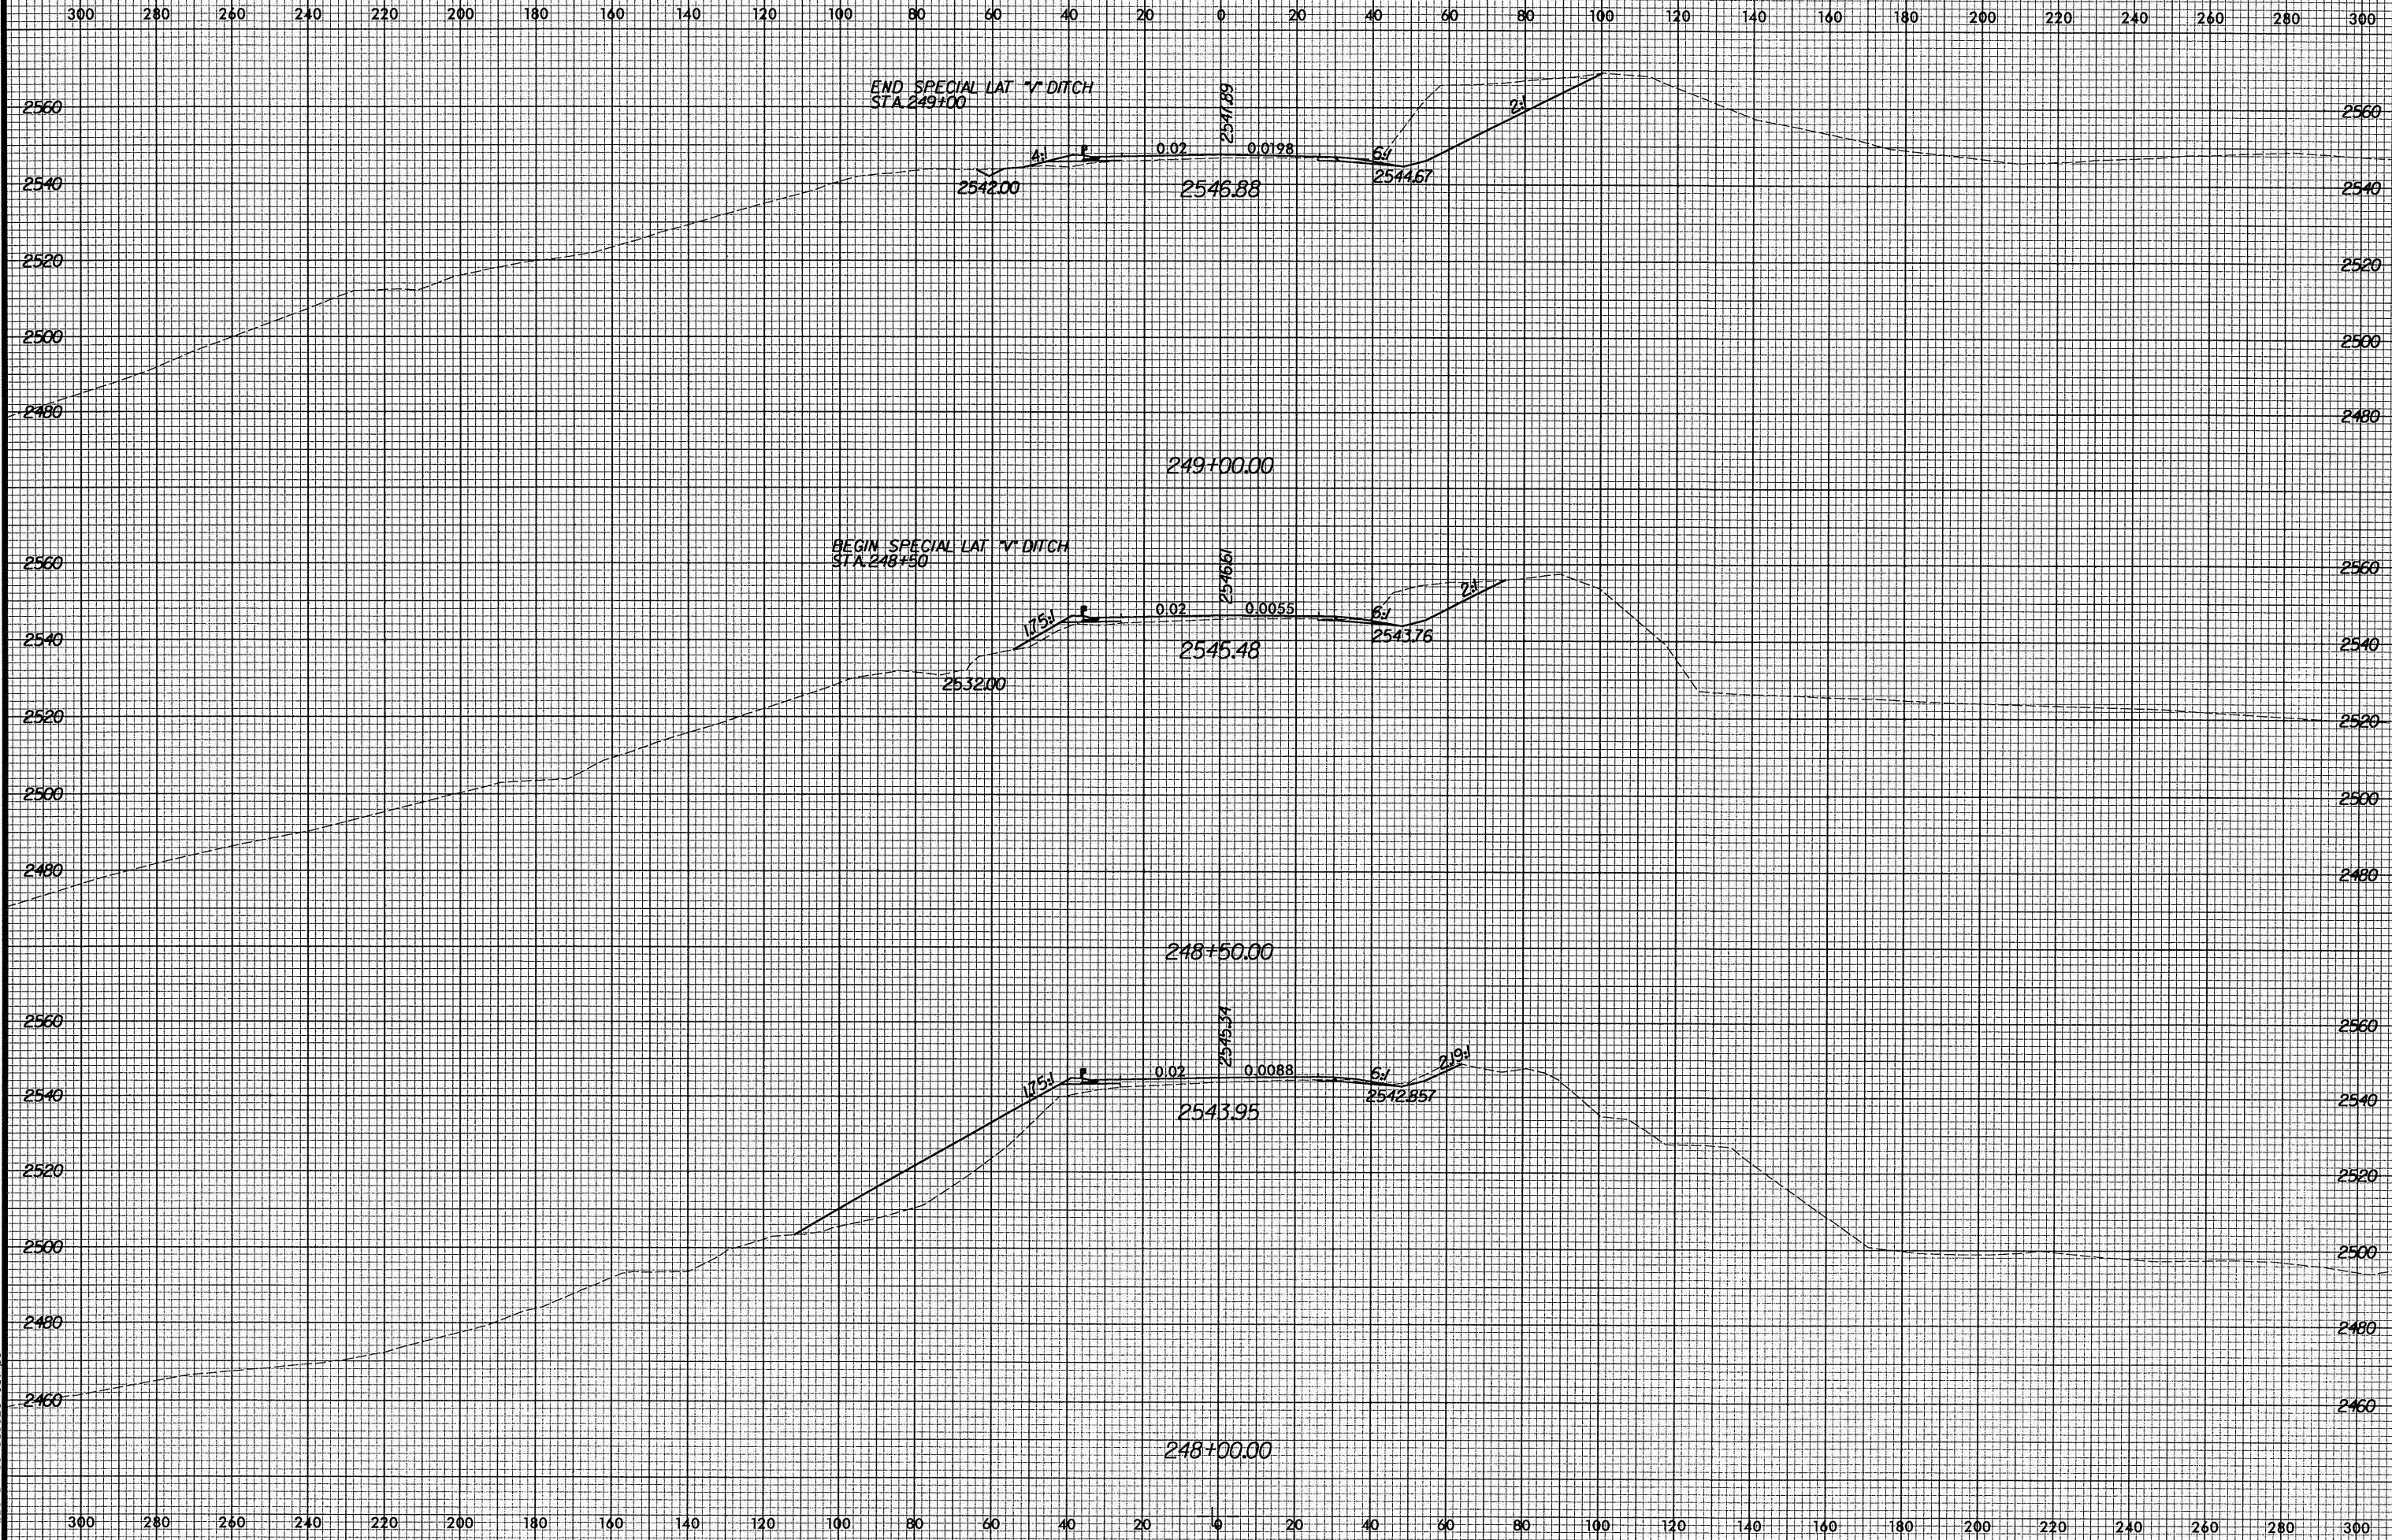

10/29/2004 10:41:41 AM R:\R2237B\asc\530025950.xpl