


PLAN OF INTERIOR SLAB - TYPE IV UNIT

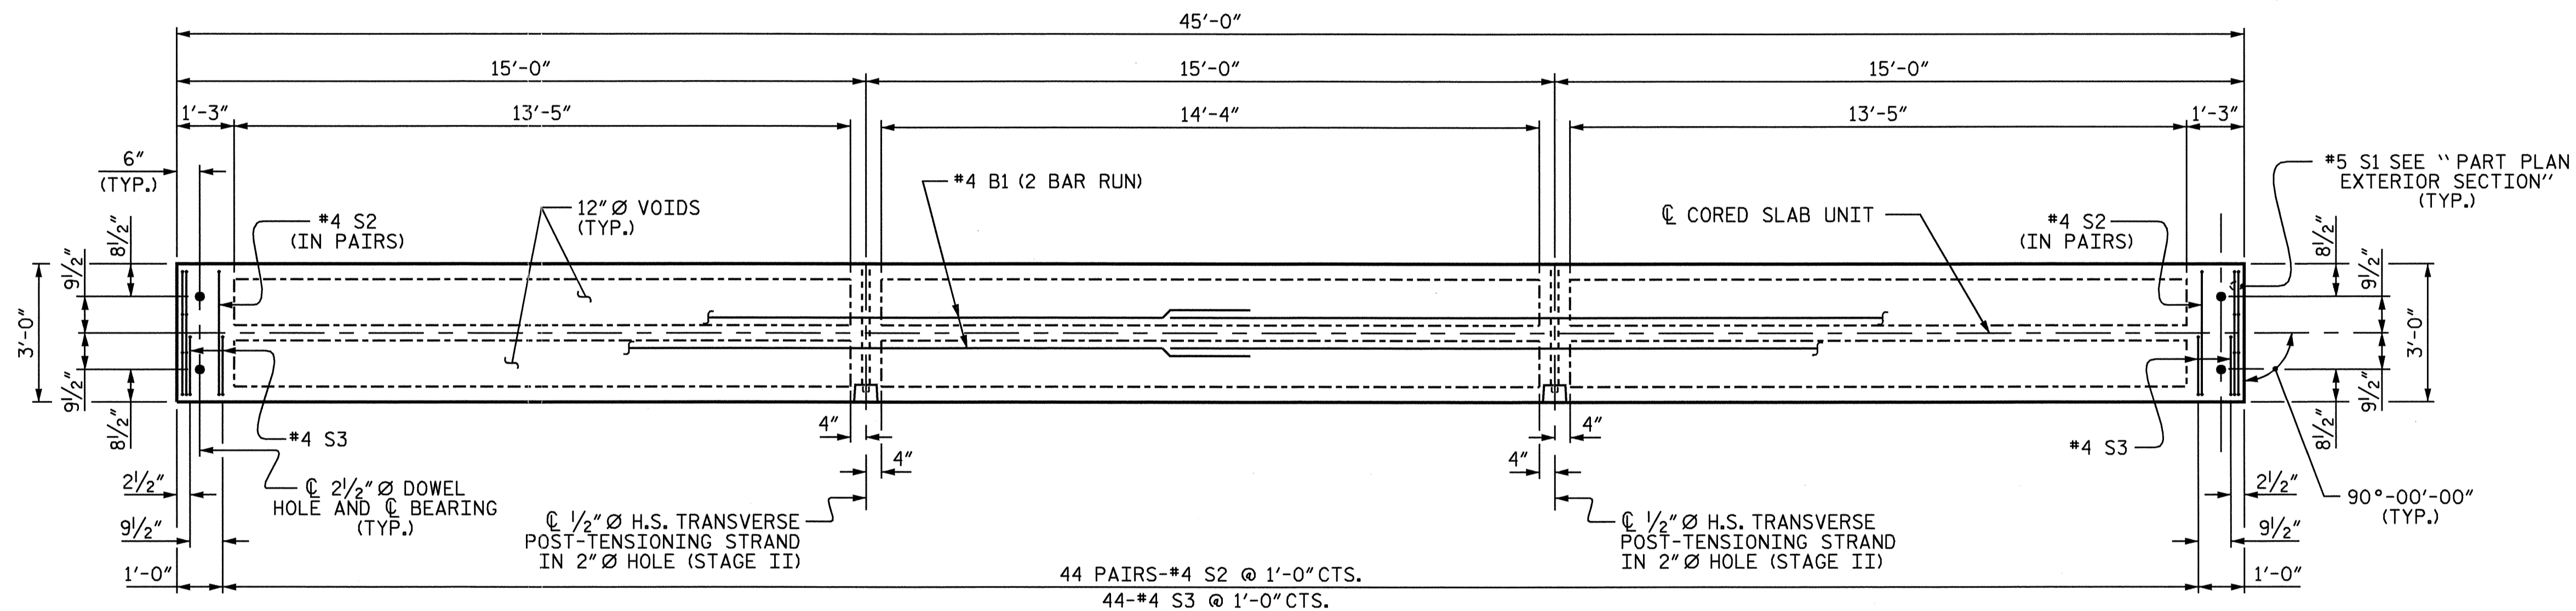


PLAN OF EXTERIOR SLAB - TYPE V UNIT

SPLICE LENGTH CHART		
BAR	SIZE	SPLICE LENGTH
B1	#4	2'-0"

PROJECT NO. B-3626  
CARTERET COUNTY  
 STATION: 20+29.50 -L-

SHEET 2 OF 2

STATE OF NORTH CAROLINA  
 DEPARTMENT OF TRANSPORTATION  
 RALEIGH  
 3'-0" x 1'-9"  
 PRESTRESSED CONCRETE  
 CORED SLAB UNIT  
 DETAILS  
 SPANS A & B

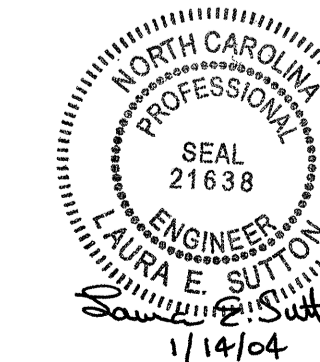

REVISIONS						SHEET NO.
NO.	BY:	DATE:	NO.	BY:	DATE:	S-10
1			3			TOTAL SHEETS
2			4			23

DRAWN BY: B.N.BARODAWALA DATE: 10-30-02  
 CHECKED BY: S.H.SOCKWELL DATE: 4-24-03