


02/03/98





120 110 100 90 80 70 60 50 40 30 20 10 0 10 20 30 40 50 60 70 80 90 100 110

PROJ. REFERENCE NO. B-3626	SHEET NO. X-5	TOTAL SHEETS 5
-------------------------------	------------------	-------------------

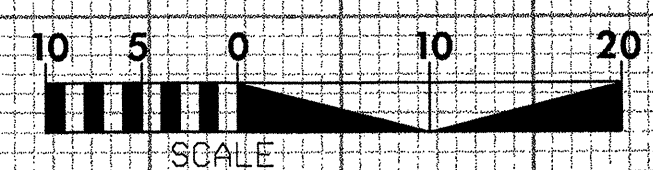

PREPARED BY:

SEAR·BROWN
 1000 Corporate Drive, Suite 101
 Hillsborough, NC 27278-8551
 (919) 732-3883
 www.searbrown.com

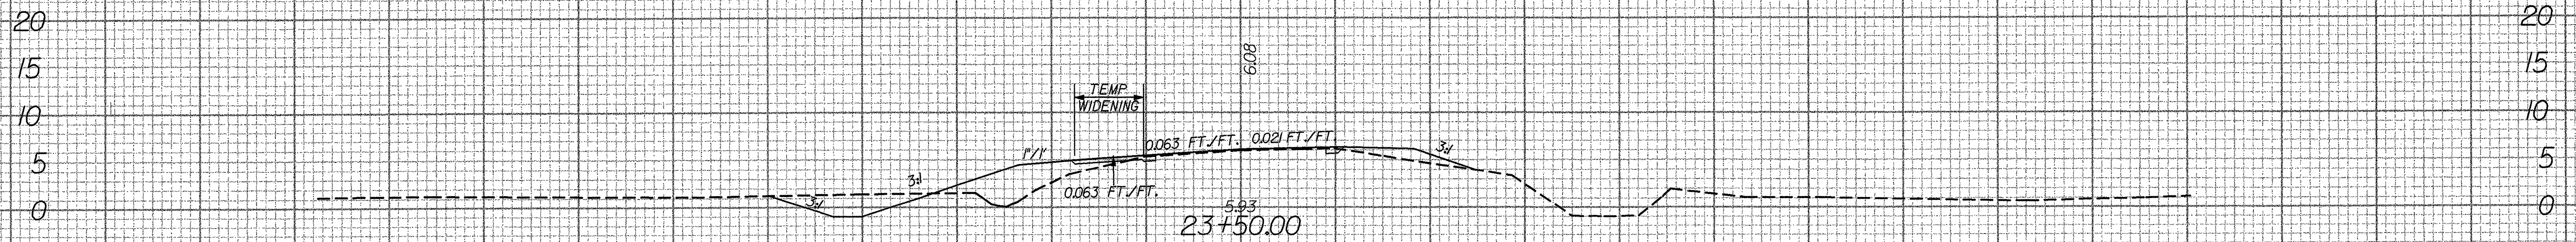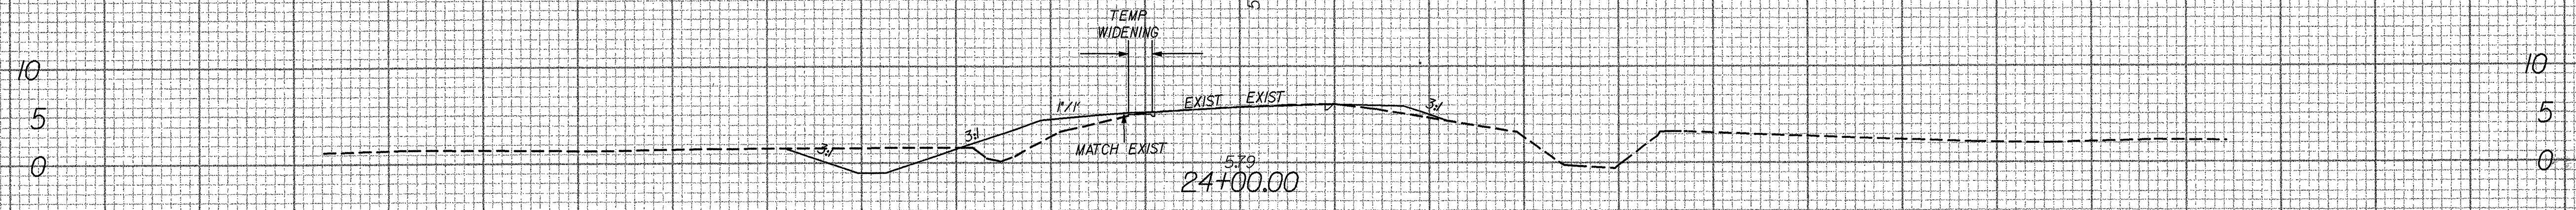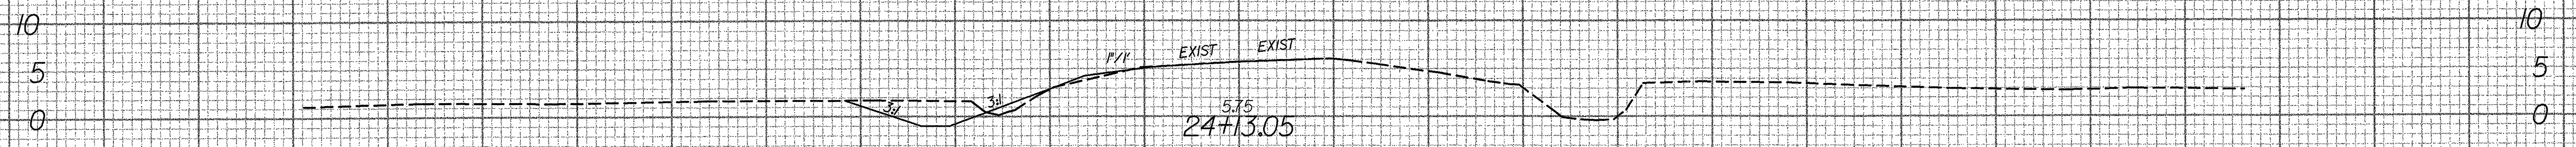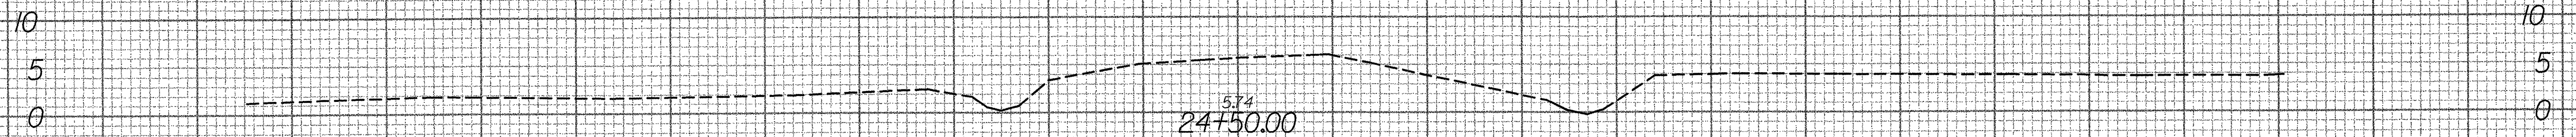

120 110 100 90 80 70 60 50 40 30 20 10 0 10 20 30 40 50 60 70 80 90 100 110 120 130

01/14/2006 10:00:00 AM C:\p100\pc\plans\B3626.RDY_XPL.DGN