


02/03/98






120 110 100 90 80 70 60 50 40 30 20 10 0 10 20 30 40 50 60 70 80 90 100 110

PROJ. REFERENCE NO. B-3626	SHEET NO. X-2	TOTAL SHEETS 5
-------------------------------	------------------	-------------------

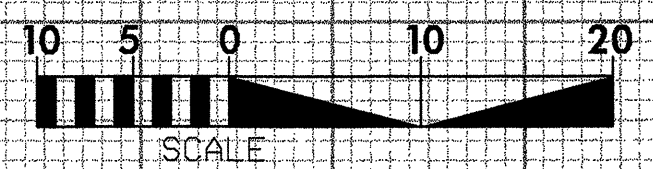

PREPARED BY:

SEAR-BROWN
 1000 Corporate Drive, Suite 101
 Hillsborough, NC 27278-8551
 (919) 732-3883
 www.searbrown.com

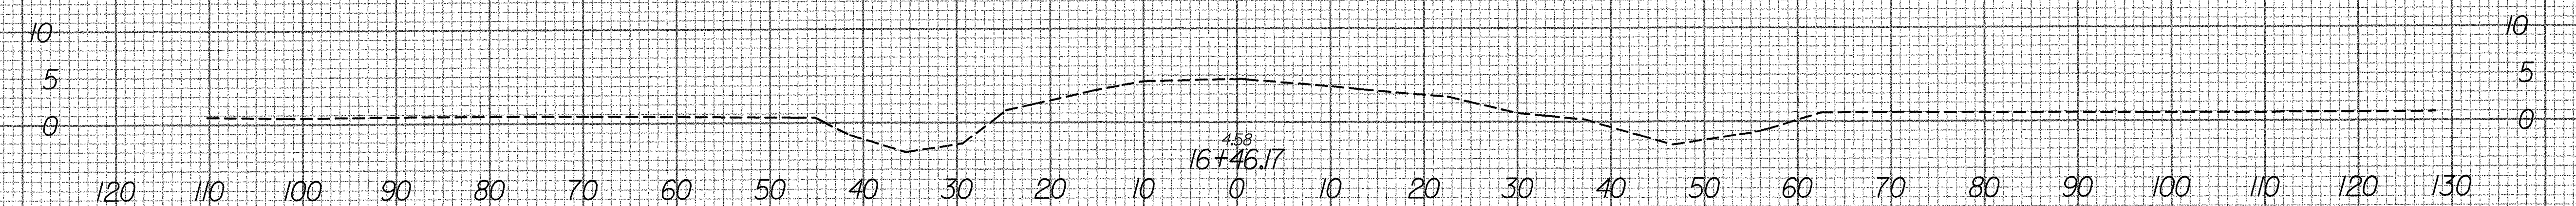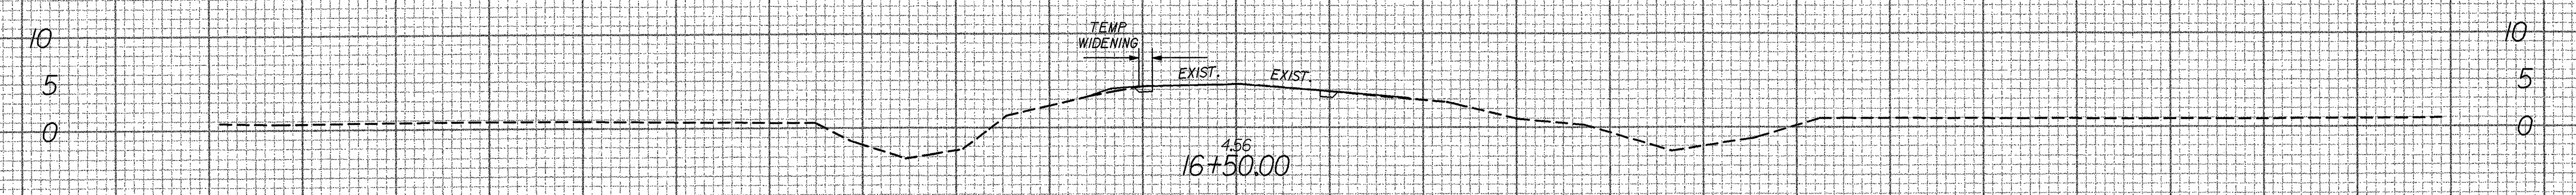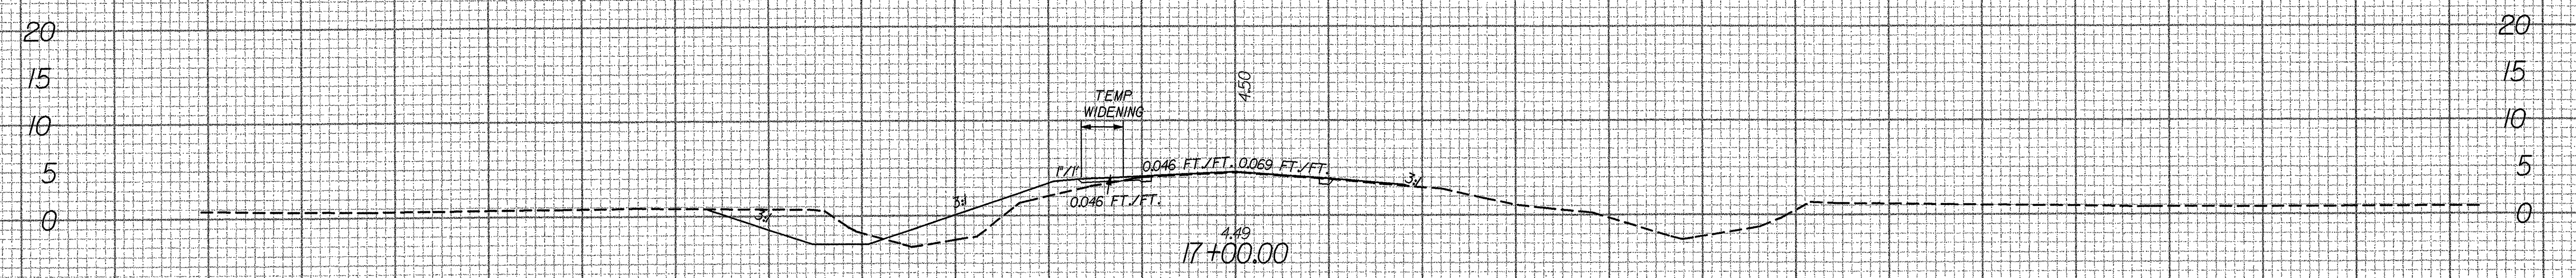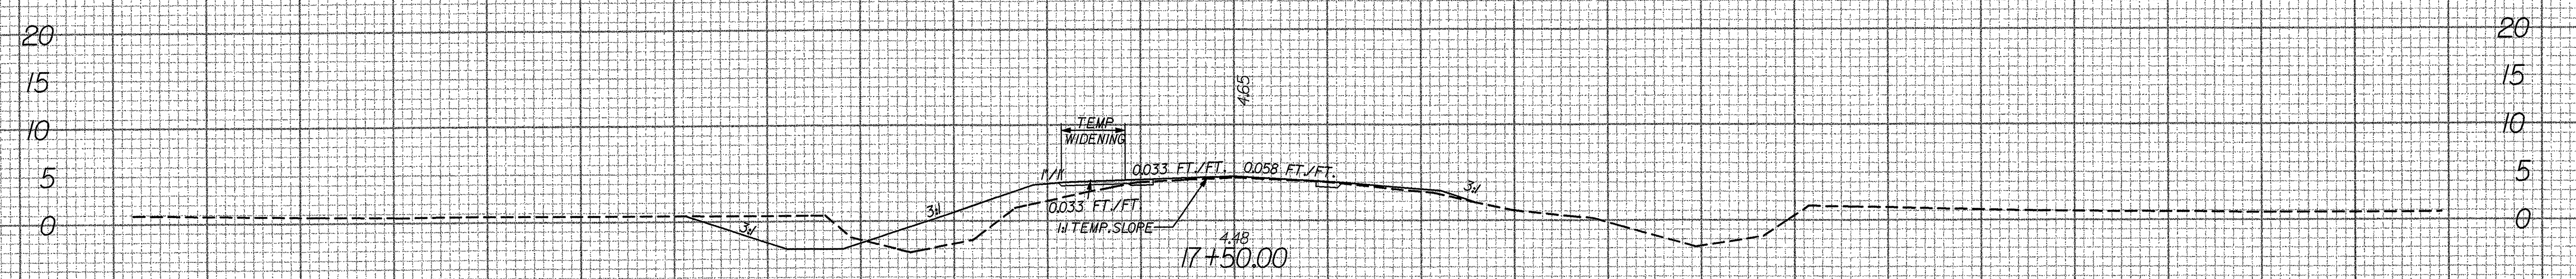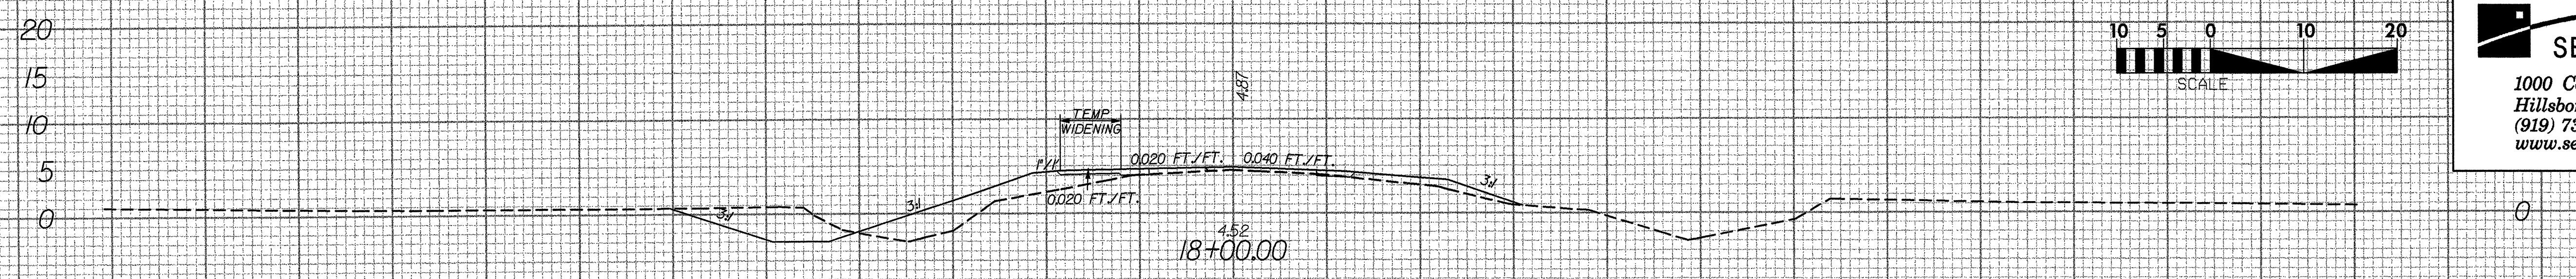

NOTE:
 QUANTITIES ARE APPROXIMATE ONLY. THE RESIDENT ENGINEER
 WILL RE-CROSS-SECTION THE WORK ACCURATELY WHEN THE PROJECT IS STAKED OUT.
 THESE CROSS-SECTION NOTES WILL BE USED IN COMPUTING THE FINAL QUANTITIES
 FOR WHICH THE CONTRACTOR WILL BE PAID.

120 110 100 90 80 70 60 50 40 30 20 10 0 10 20 30 40 50 60 70 80 90 100 110 120 130

01/14/2004 10:00:00 AM C:\Users\jsername\Documents\B3626.RDY_XPL.DGN
 \$\$\$USERNAME\$\$\$