


# CROSS SECTION THROUGH B2

BRIDGE NO. 85  
33422.1.1 (B-4058)

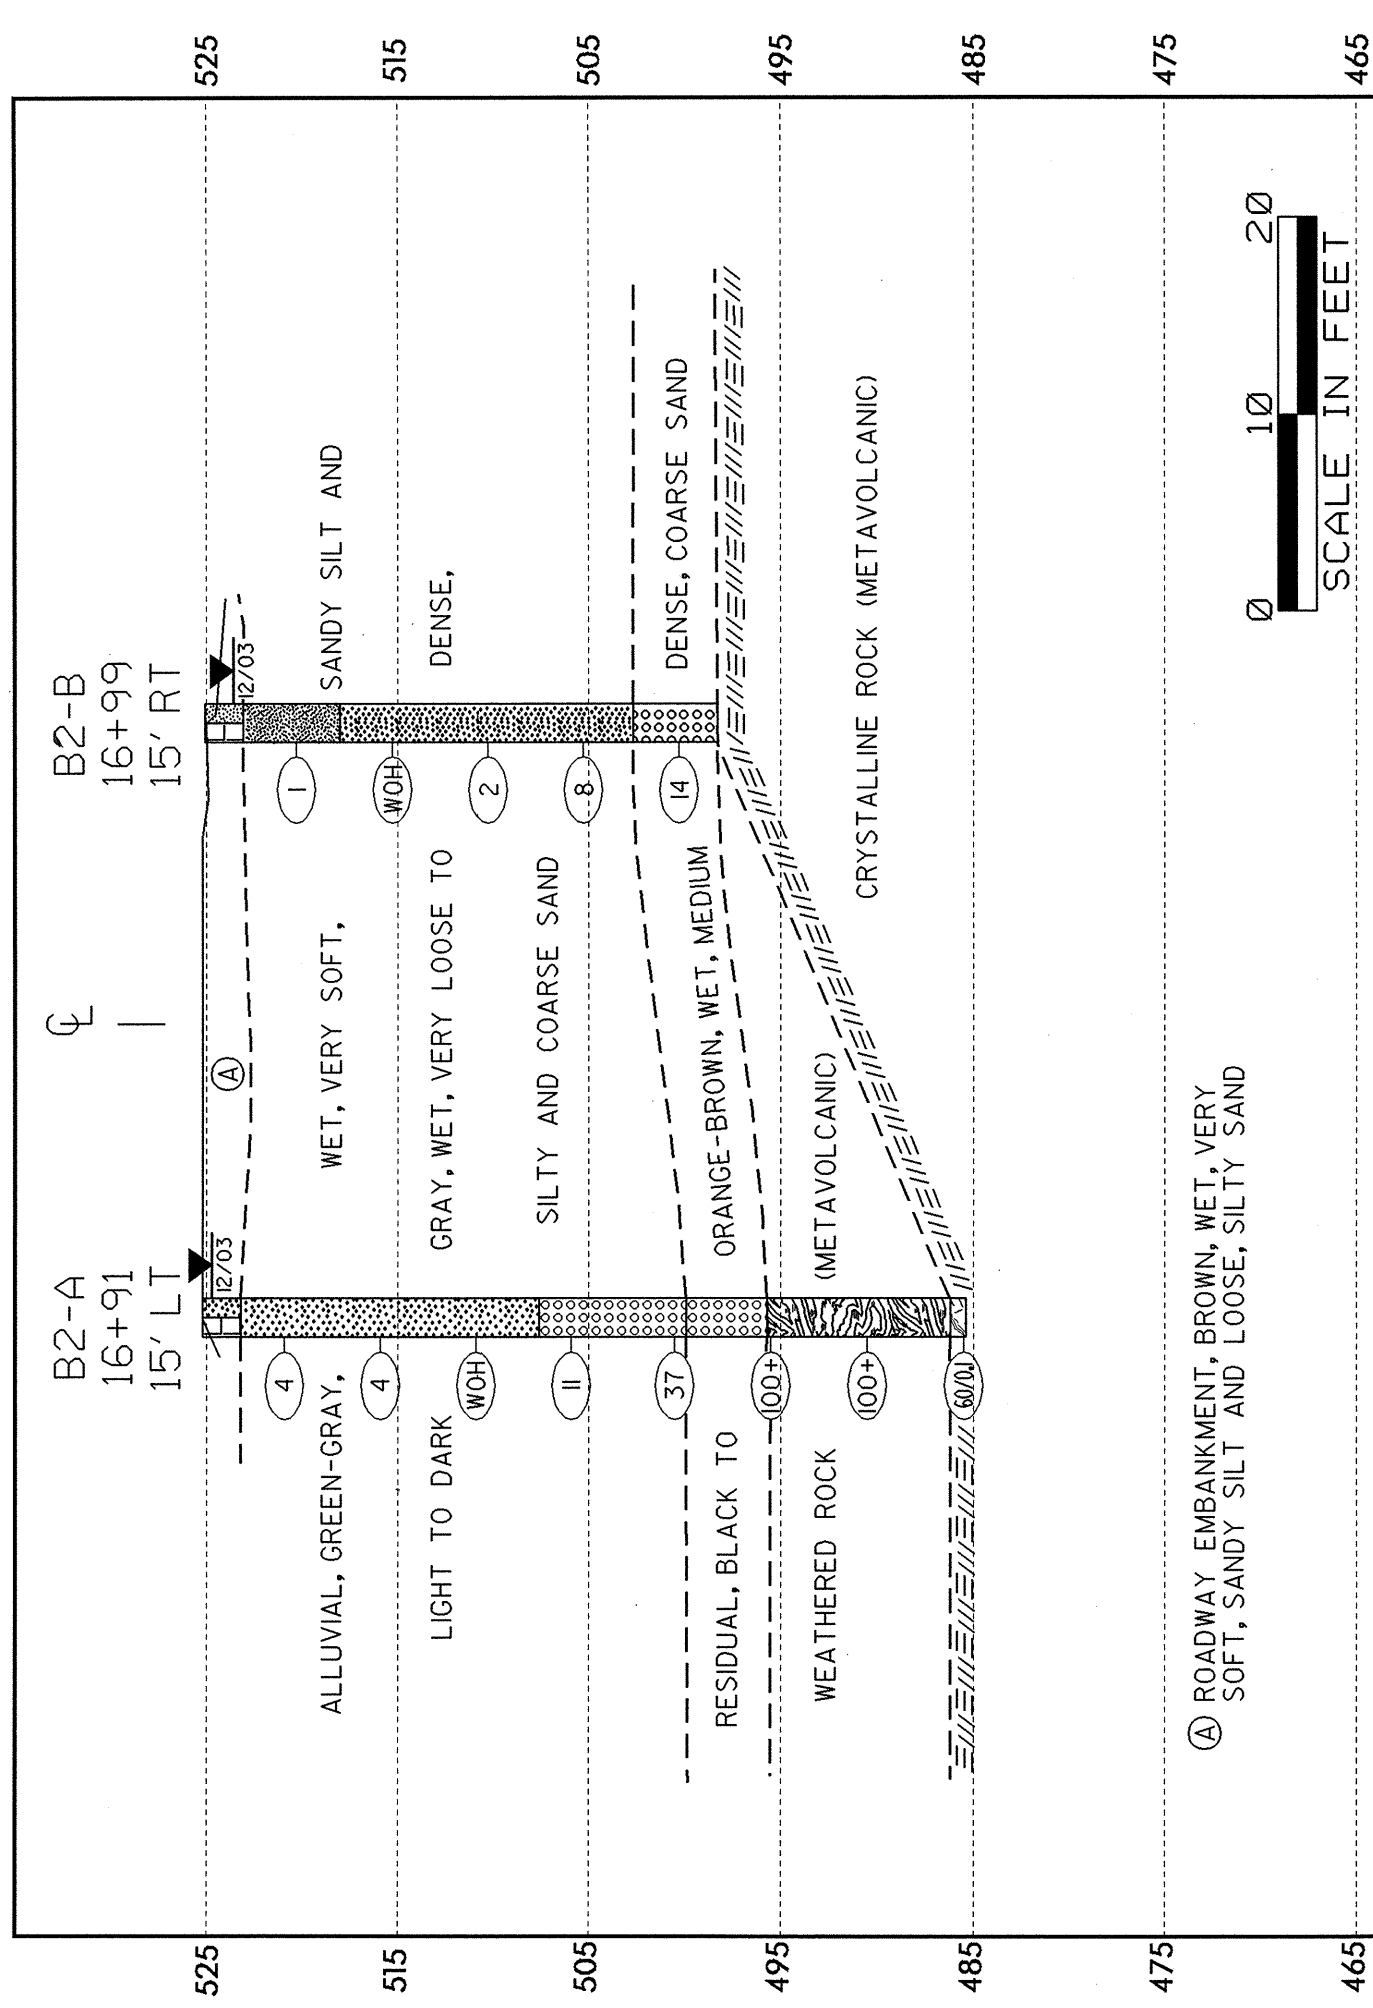

# CROSS SECTION THROUGH EB2

BRIDGE NO. 85  
33422.1.1 (B-4058)

