


PROFILE THROUGH BORINGS PROJECTED ALONG -L-

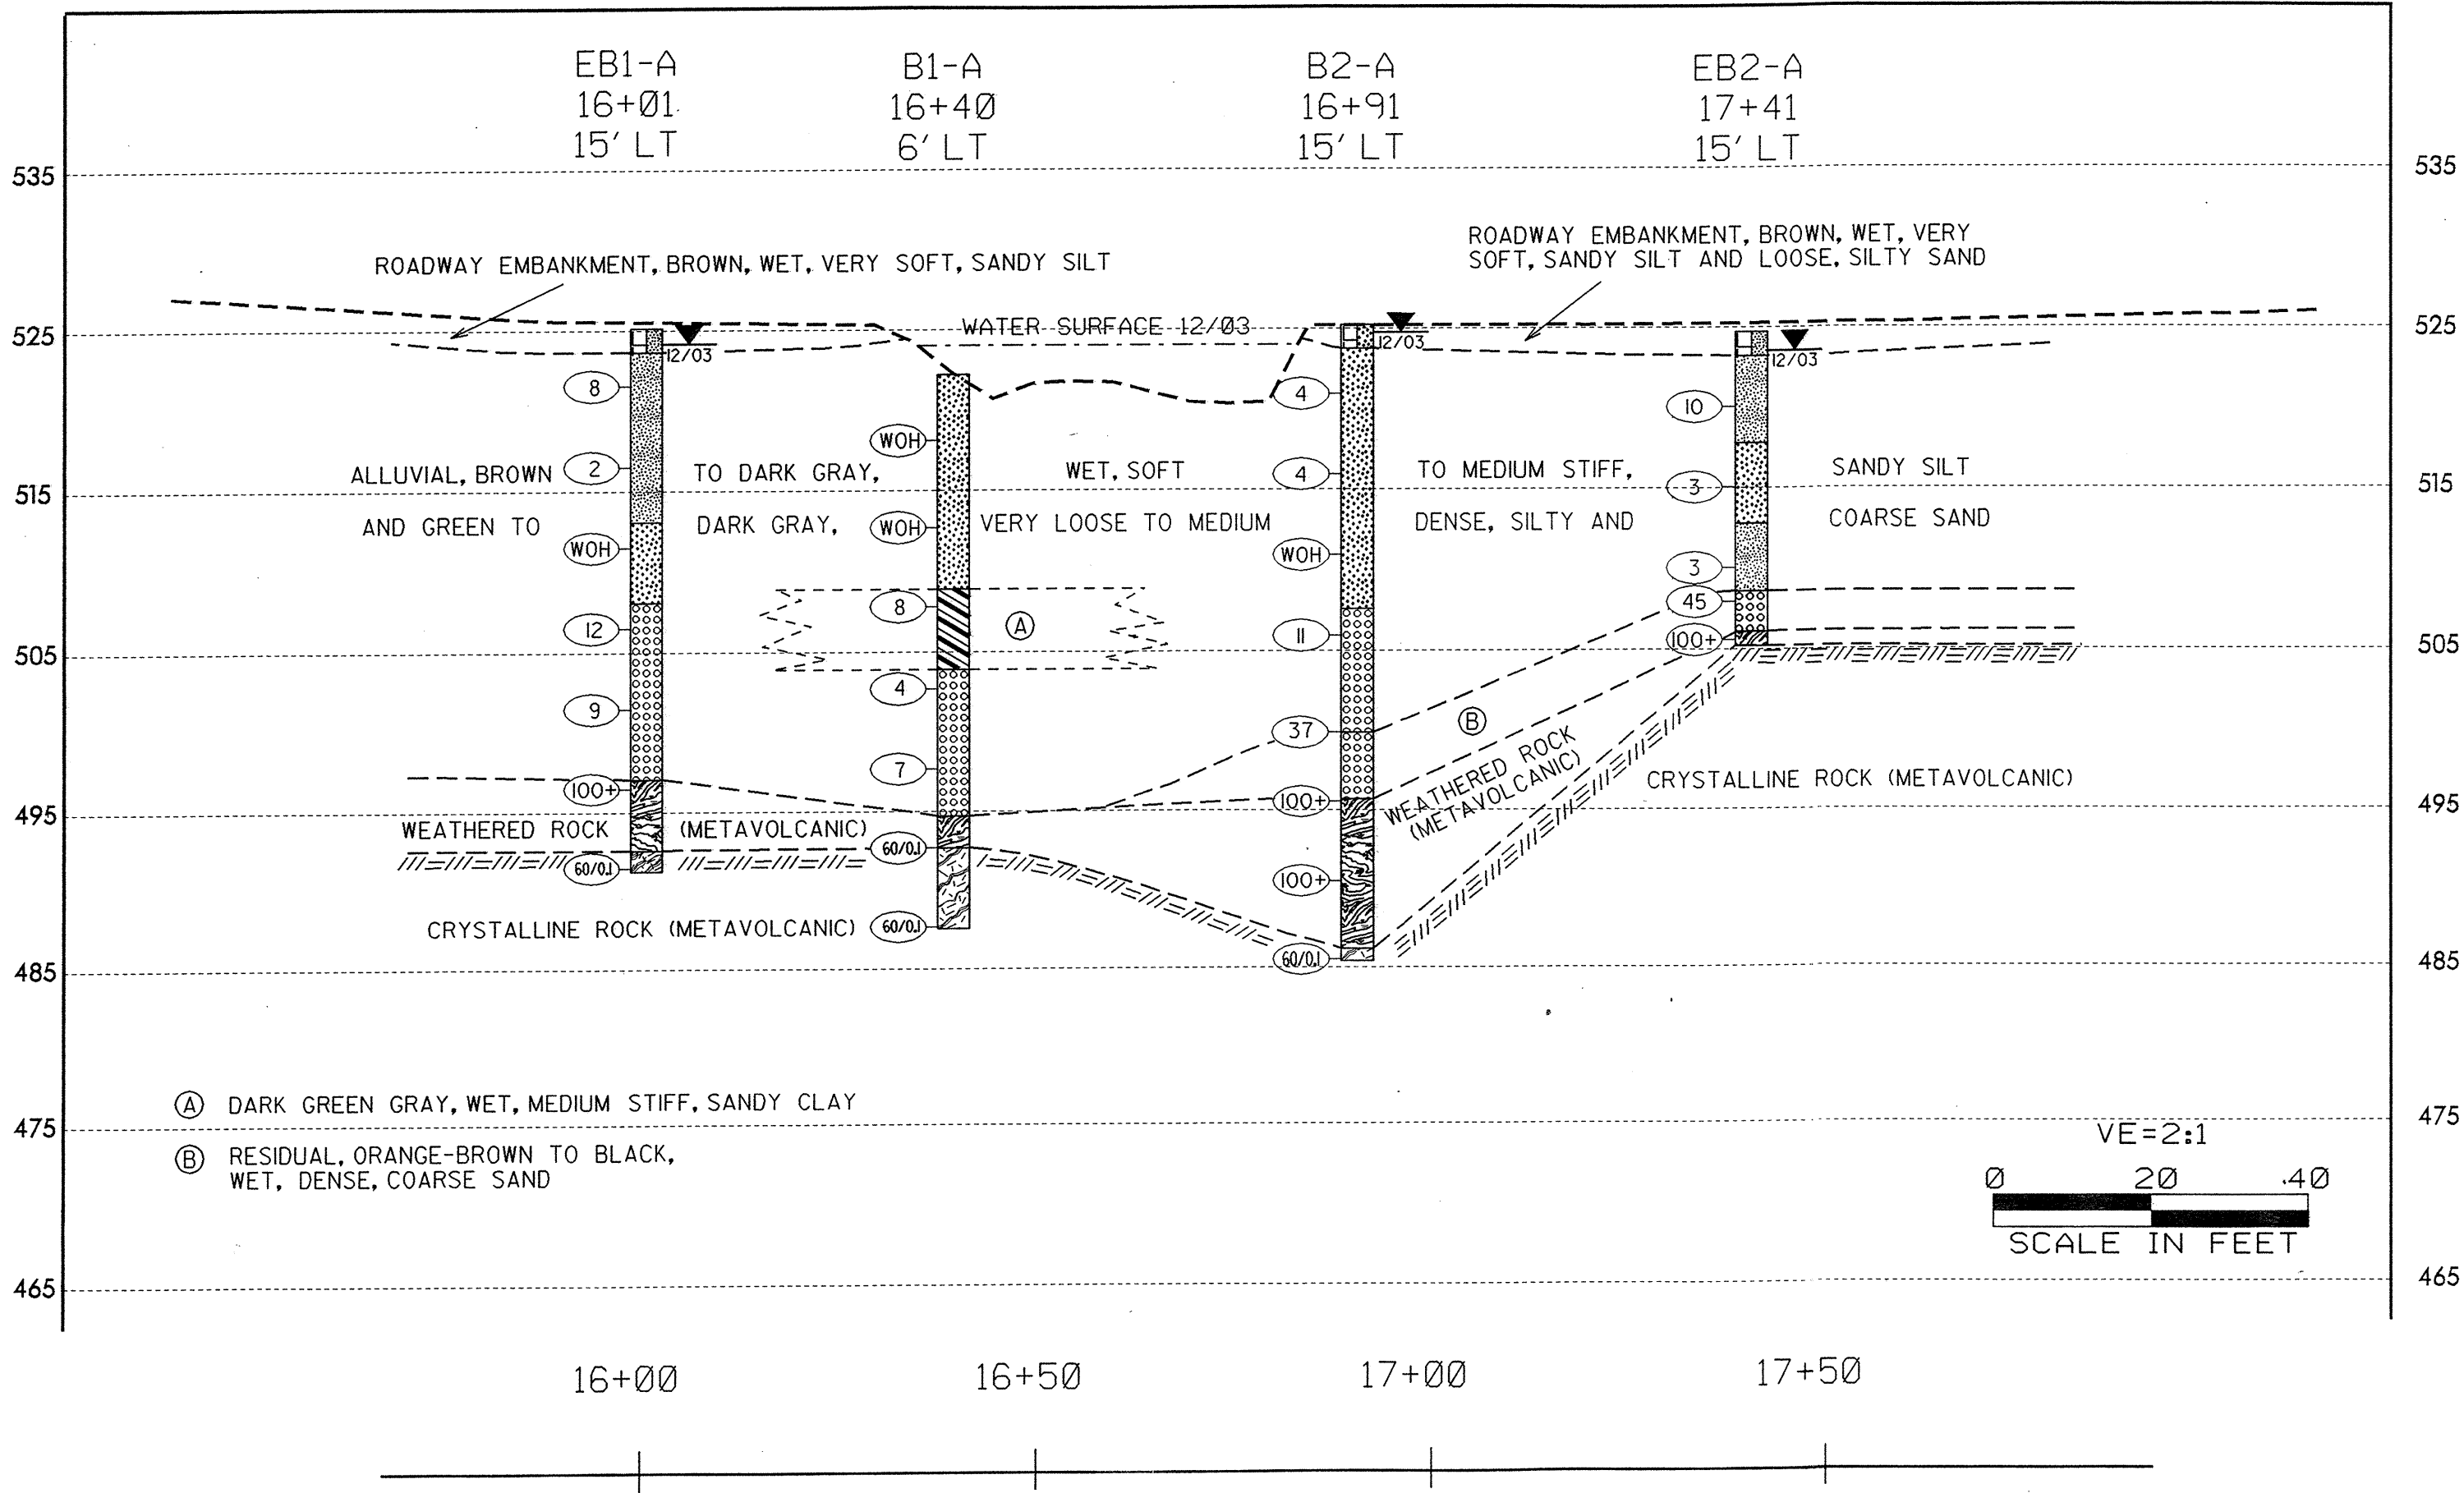

- (A) DARK GREEN GRAY, WET, MEDIUM STIFF, SANDY CLAY
- (B) RESIDUAL, ORANGE-BROWN TO BLACK, WET, DENSE, COARSE SAND

